


Notes:


- Do not scale from this drawing except for Planning purposes.
- Work from figured dimensions only.
- All dimensions to be checked on site prior to commencement of work.
- Where appropriate, drawing to be read in conjunction with other consultants' information.
- Subject to relevant Local Authority approvals.

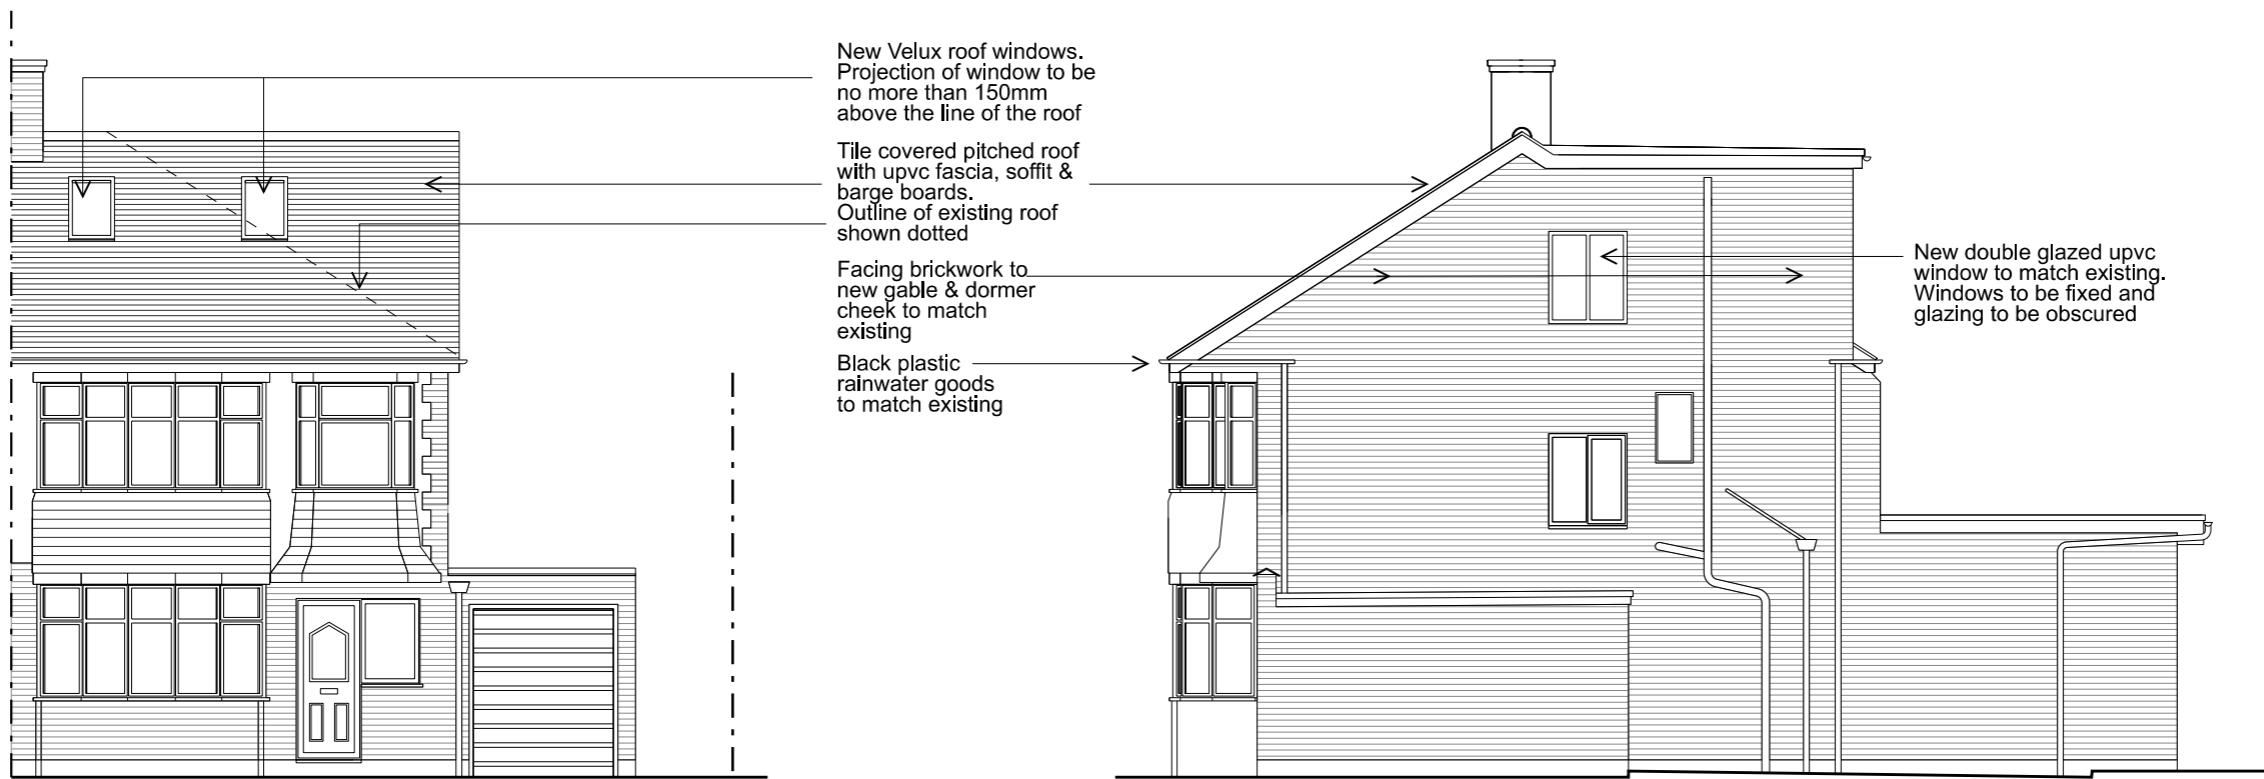

Proposed Front Elevation

Proposed Side Elevation


ALL NEW MATERIALS
TO MATCH EXISTING

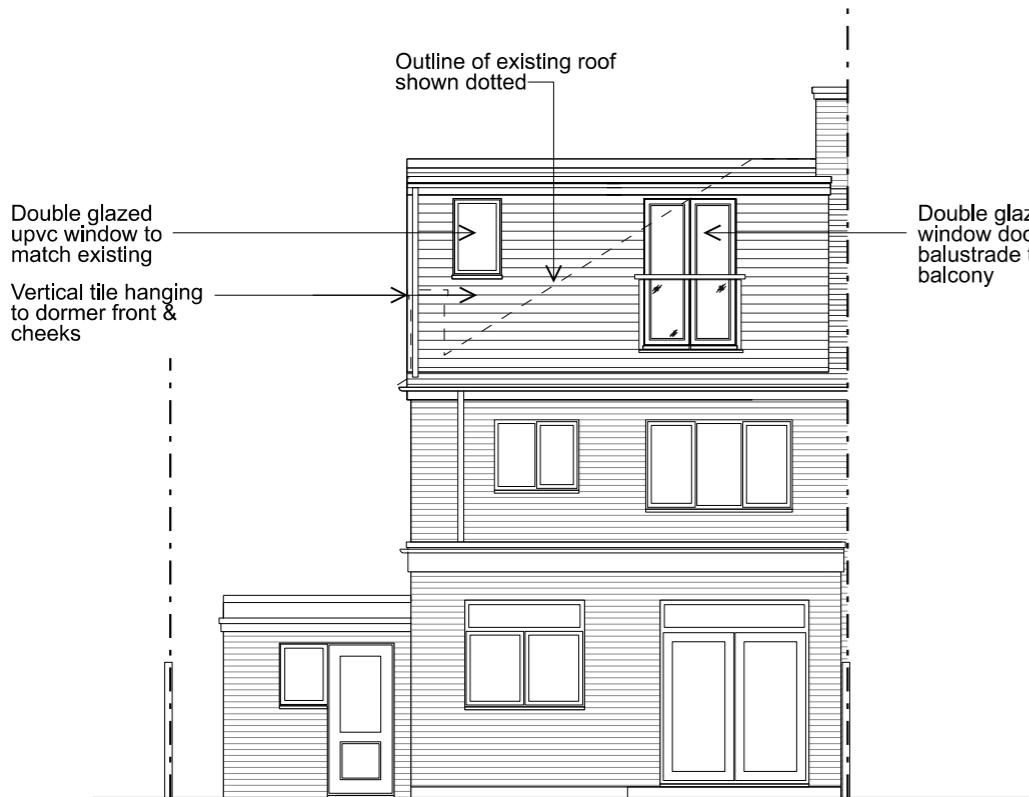


Proposed Rear Elevation

0 5 10m

Scale 1:100 @ A3

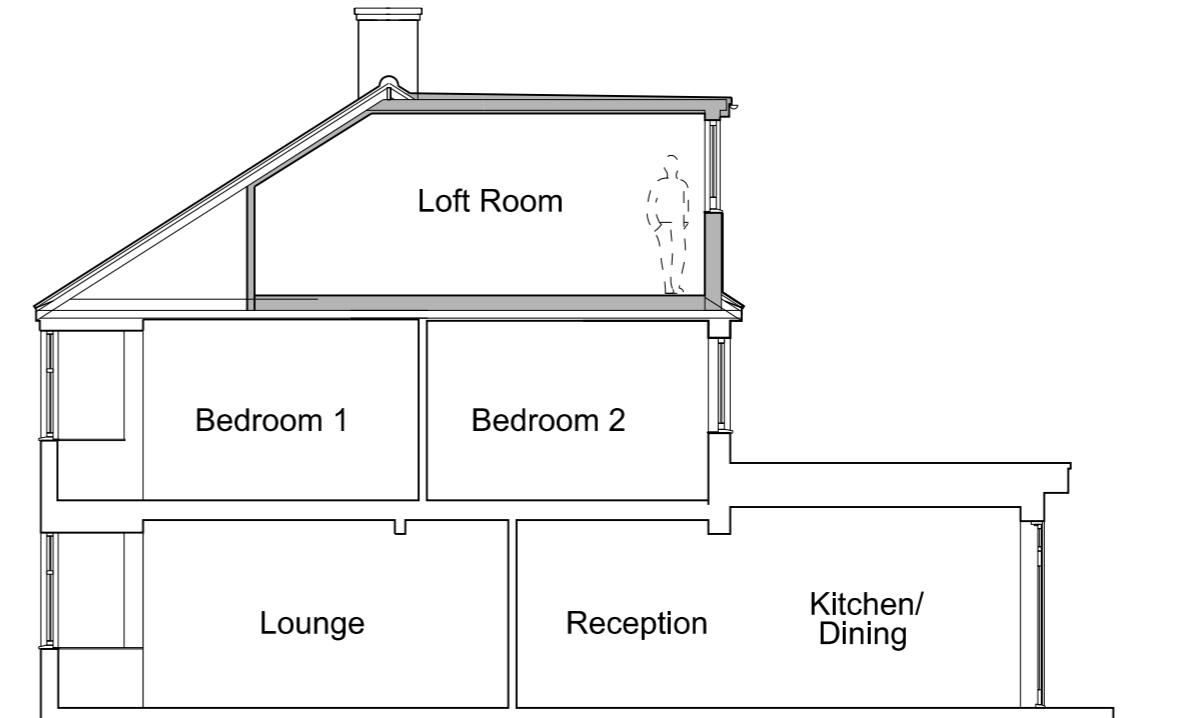

Revisions:
A. (07.06.22) Notes added to Planning Officer's comments. Gable wall & dormer cheek amended.

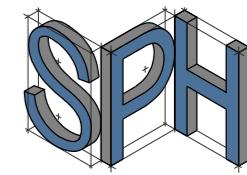

**PROJECTS
LIMITED**

E-mail: info.sphprojects@gmail.com
Tel: 07880 547101

Name: **The Owner**

Project: **Proposed Loft Conversion
at 25 Eversley Crescent
London HA4 6DD**

Title: **Proposed Elevations
& Section**

Scale: **1:100 @ A3**

Date: **Feb 2022**

Drawing Number:

555/LDC/33A