
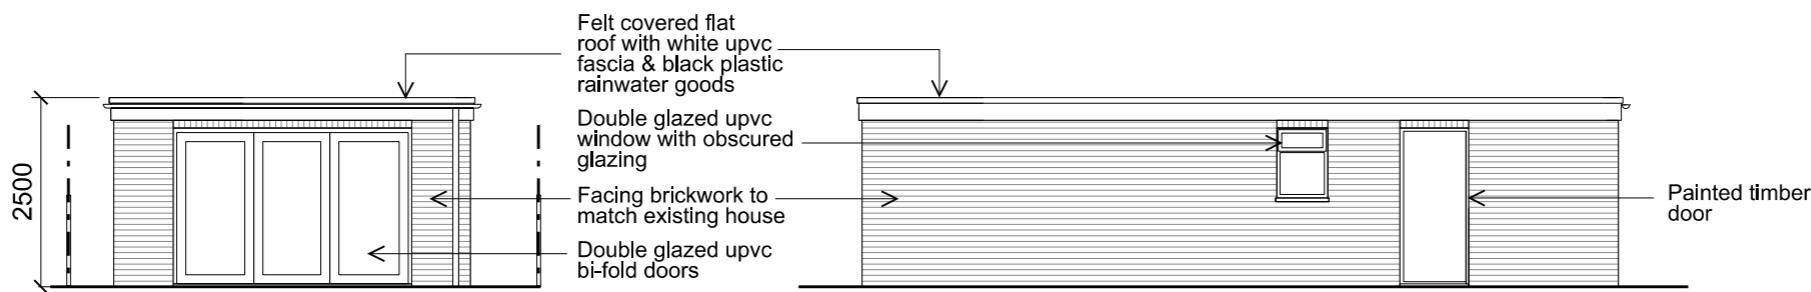



Notes:

- Do not scale from this drawing except for Planning purposes.
- Work from figured dimensions only.
- All dimensions to be checked on site prior to commencement of work.
- Where appropriate, drawing to be read in conjunction with other consultants' information.
- Subject to relevant Local Authority approvals.

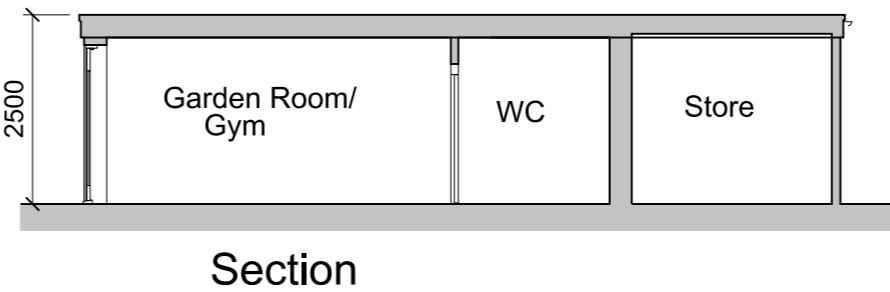

Proposed East Elevation

Proposed North Elevation

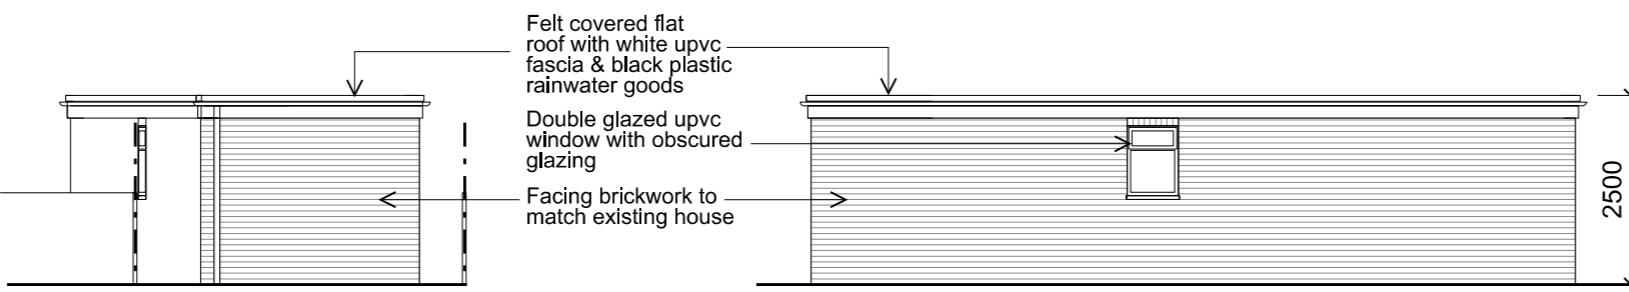

Proposed West Elevation

Proposed South Elevation

Garden Room - Proposed Elevations & Section



Scale 1:100 @ A3

Rewards:

A. (12.08.22) Proposed building size reduced in accordance with Planners' comments.



E-mail: info.sphprojects@gmail.com
Tel: 07880 547101

Name: **The Owner**

Project: **Proposed Garden Room at 25 Eversley Crescent London HA4 6DD**

Title: **Garden Room Proposed Elevations & Section**

Scale: **1:100 @ A3**

Date: **June 2022**

Drawing Number:

555/LDC/52 A