


- Notes:**
- Do not scale from this drawing except for Planning purposes.
 - Work from figured dimensions only.
 - All dimensions to be checked on site prior to commencement of work.
 - Where appropriate, drawing to be read in conjunction with other consultants' information.
 - Subject to relevant Local Authority approvals.

No. 27

Revisions:

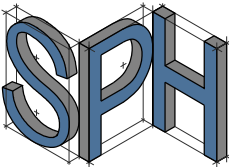

**PROJECTS
LIMITED**

E-mail: info.sphprojects@gmail.com
Tel: 07880 547101

Name: **The Owner**


Project: **Proposed Single
Storey Extension &
Loft Conversion at
25 Eversley Crescent
London HA4 6DD**

Title: **Proposed Ground
Floor Plan**

Scale: **1:50 @ A3**


Date: **Feb 2022**

Drawing Number,
555/TP/10

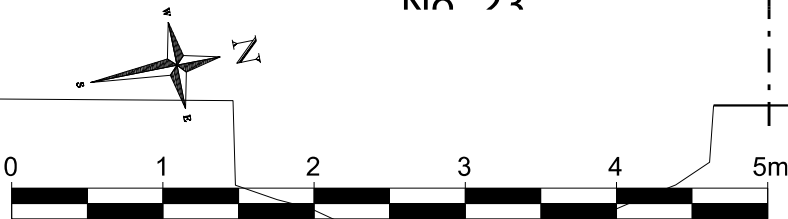

Scale 1:50 @ A3

No. 22

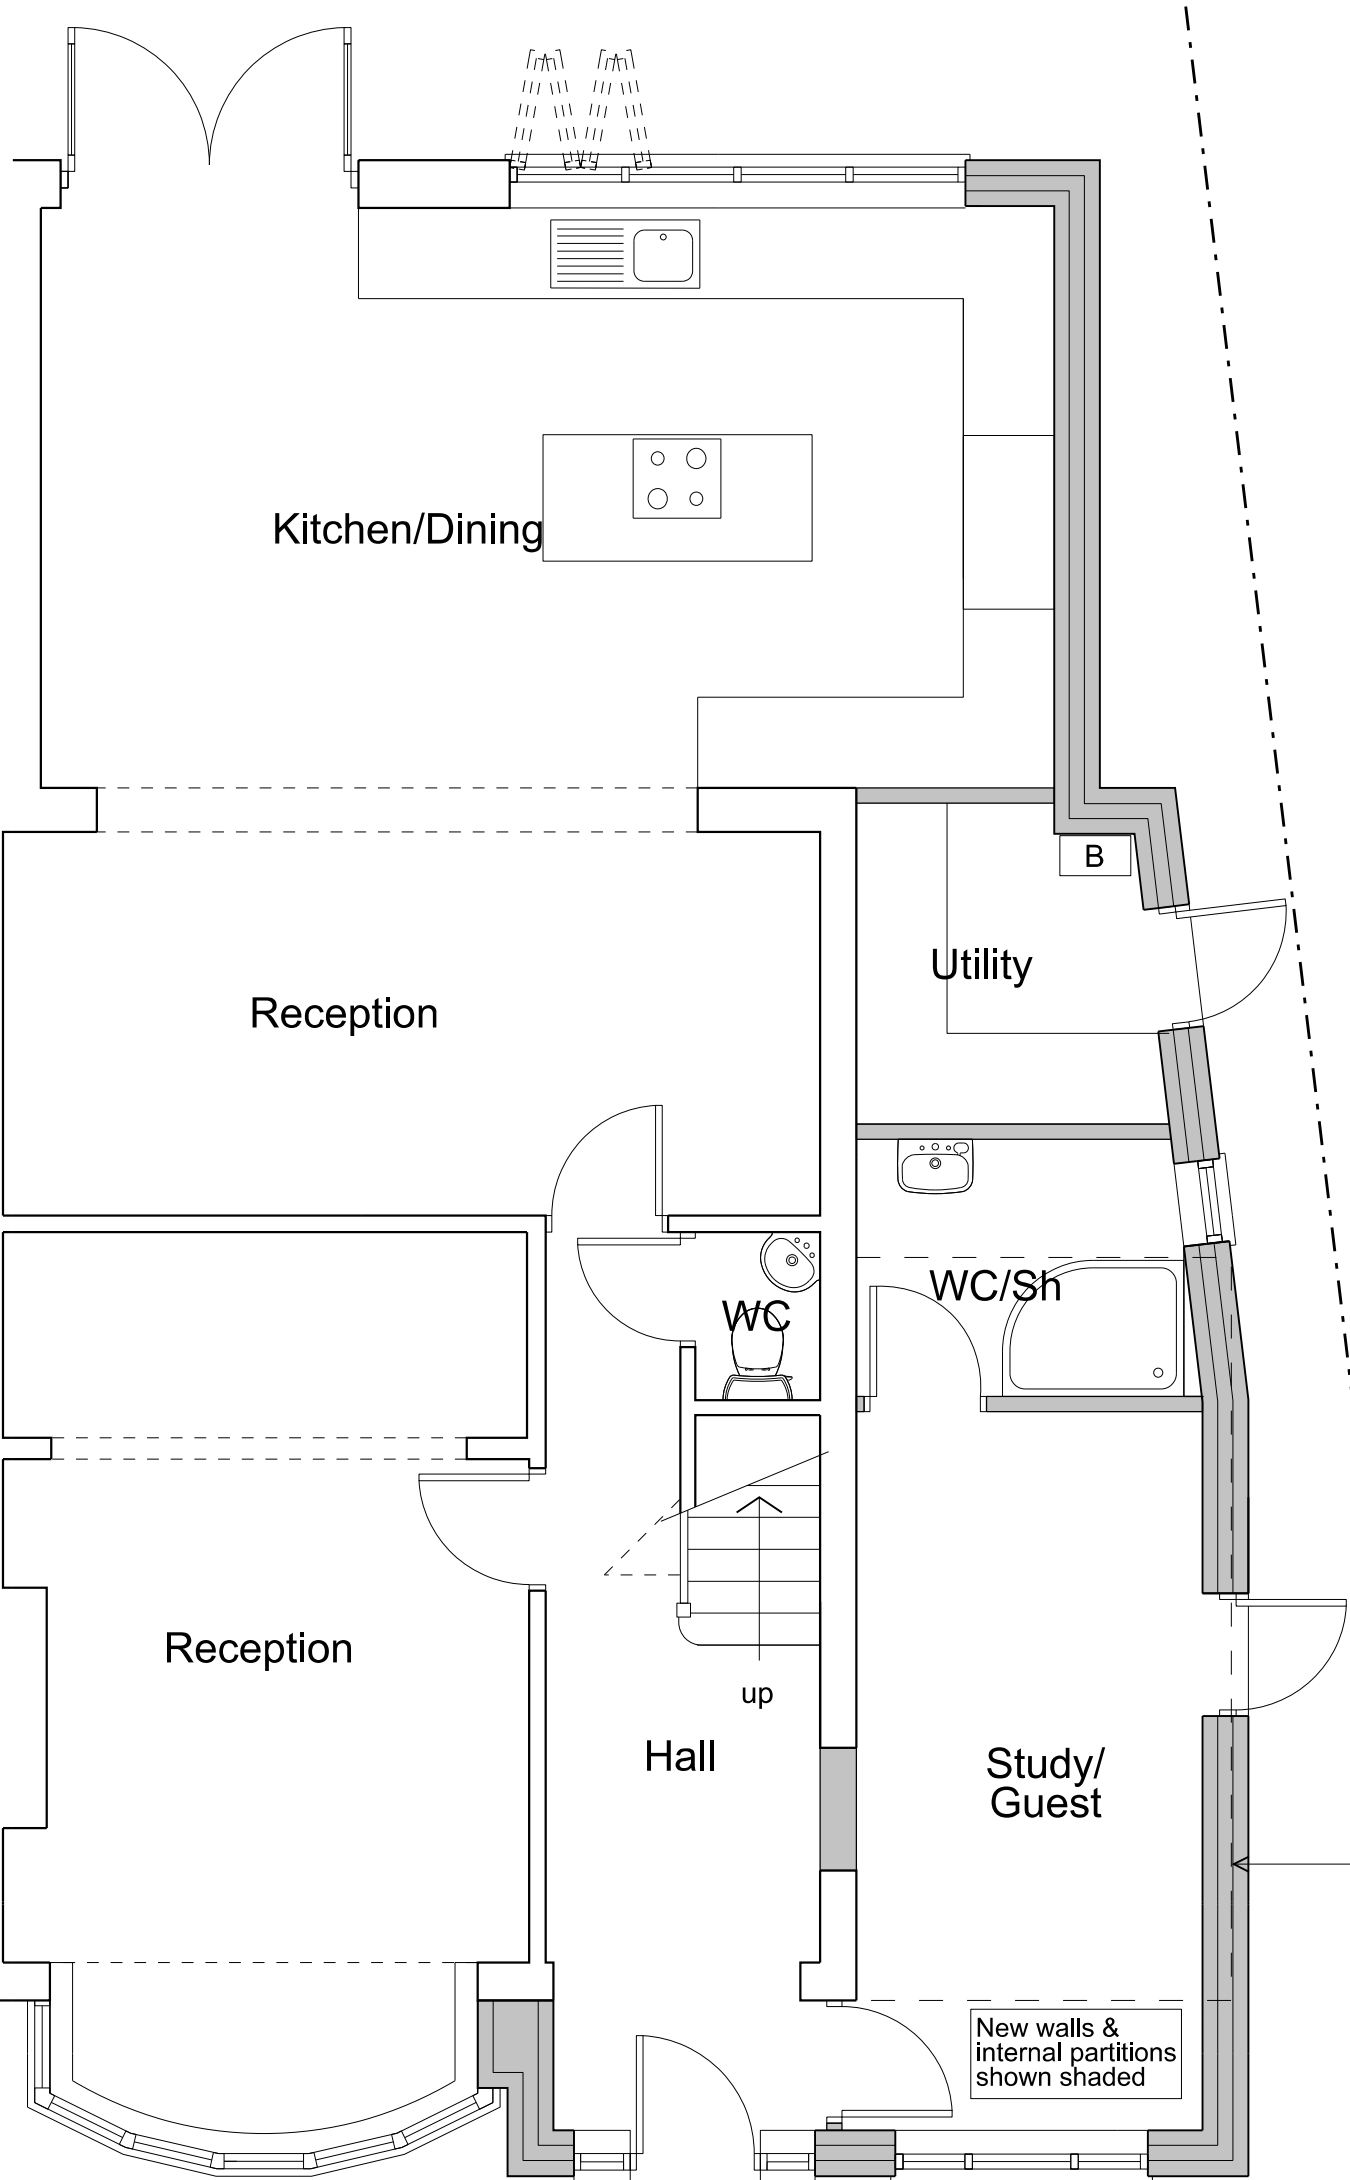

Outline of existing
garage to be
demolished
shown dotted

New walls &
internal partitions
shown shaded