



Proposed Ground Floor Plan
SCALE 1:100

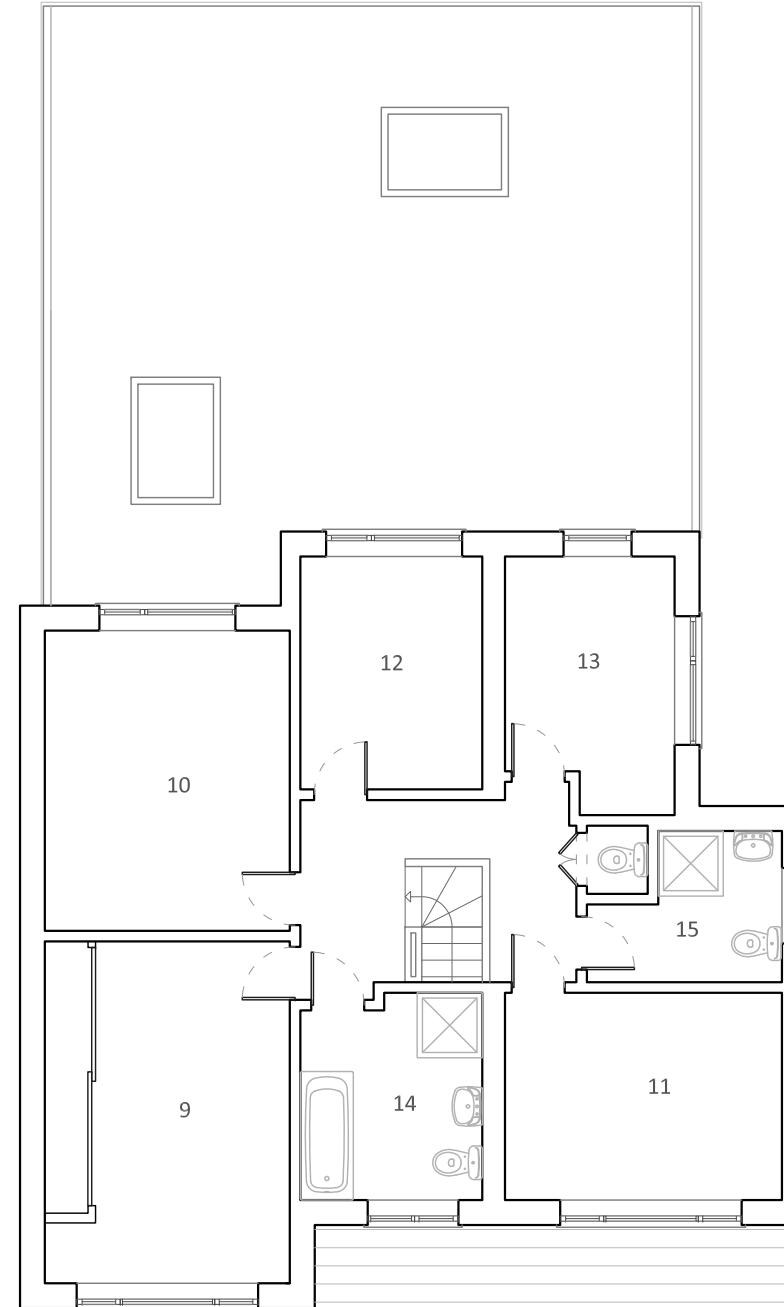

Proposed First Floor Plan
SCALE 1:100

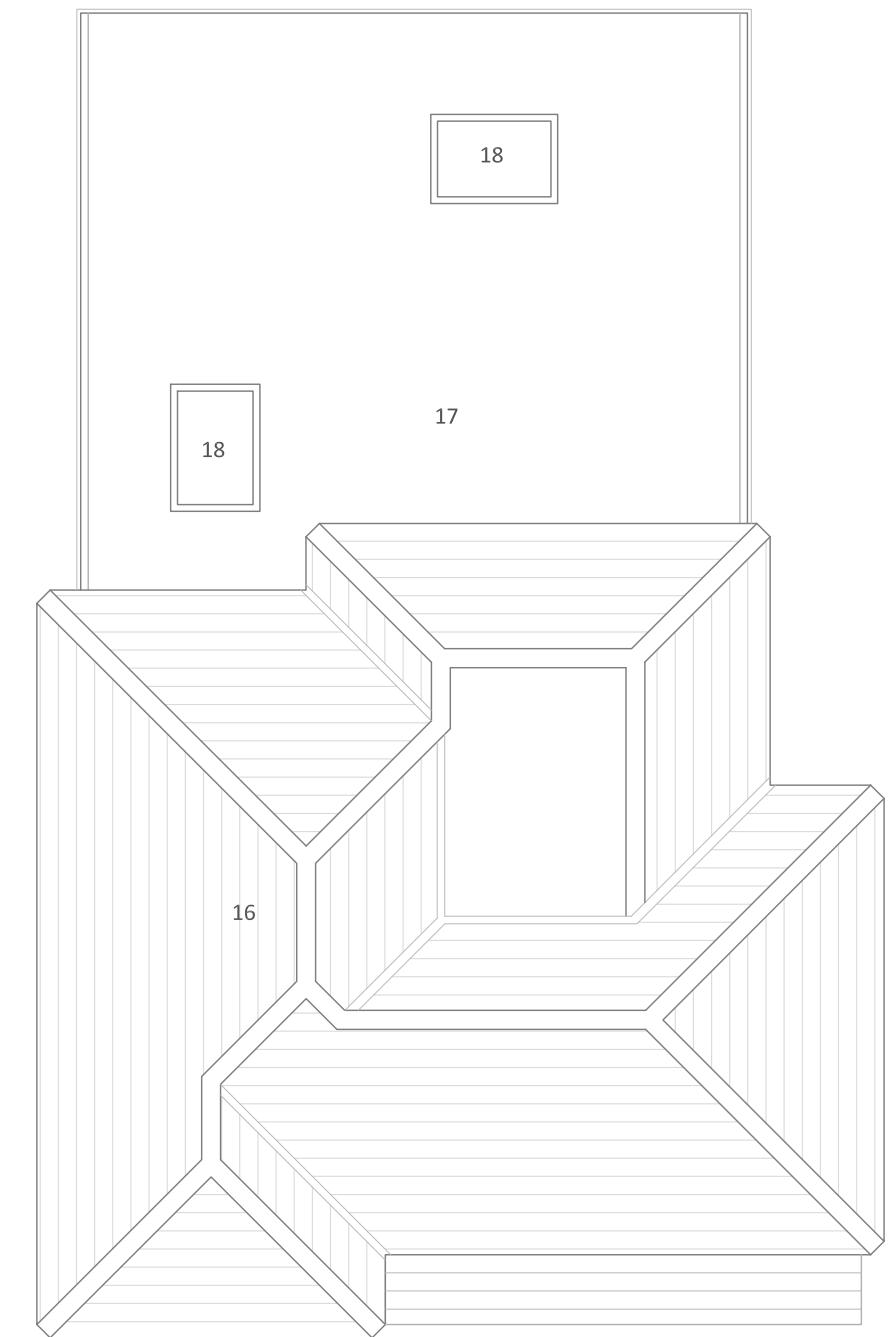

Proposed Roof Plan
SCALE 1:100

Revision Date Reason



All dimensions must be checked on site and not scaled from this drawing

LEGEND

GROUND FLOOR PLAN

1. LOBBY
2. LIVING ROOM
3. PIANO ROOM
4. RECEPTION
5. KITCHEN
6. TOILET
7. GARAGE
8. NEW DINING/LIVING AREA
9. BEDROOM ONE
10. BEDROOM TWO
11. BEDROOM THREE
12. BEDROOM FOUR
13. BEDROOM FIVE
14. BATHROOM ONE
15. BATHROOM TWO
16. CROSS HIPPED ROOF
17. NEW FLAT ROOF
18. VELUX FLAT GLASS ROOFLIGHT

TOTAL FLOOR AREA:

EXISTING GROSS INTERNAL FLOOR AREA APPROX - 195 SQ/M
(INCLUDING GARAGE)
PROPOSED EXTENSION INTERNAL FLOOR AREA - 27 SQ/M

JULIA UTKO ARCHITECTURAL DESIGN

T 07845138920 E julia.utko@gmail.com

PROJECT:
50 Sharps Lane, Ruislip, HA4 7JQ

CLIENT:
Mr & Mrs D'SOUZA

DRAWING TITLE:
Proposed Plans

SCALE:
1:100 @A3
DATE:
06/03/2020
STATUS:
Planning

DRAWING NUMBER:
PL 201
DATE:
06/03/2020
REVISION:
/