

Proposed Block Plan  
SCALE 1:250@A3




Proposed Front Elevation  
SCALE 1:100



Proposed East Elevation  
SCALE 1:100





Proposed Rear Elevation  
SCALE 1:100

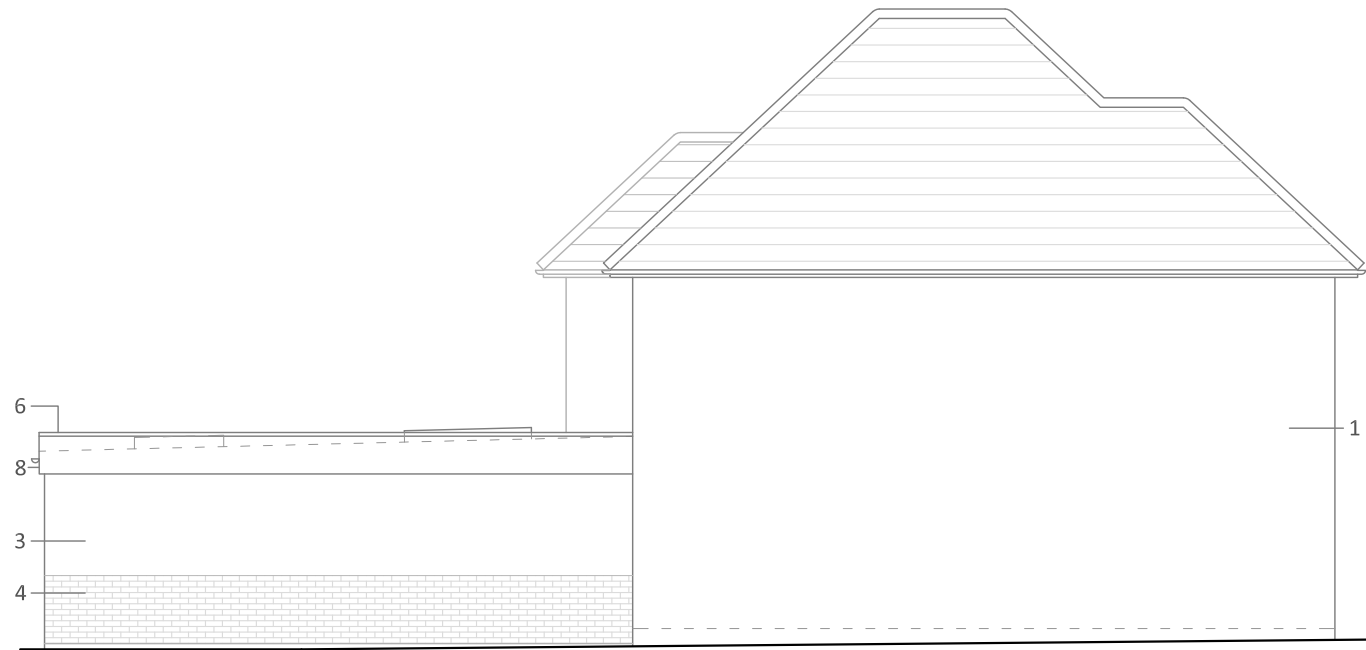

Proposed West Elevation  
SCALE 1:100

Revision	Date	Reason
*	**/**/**	*

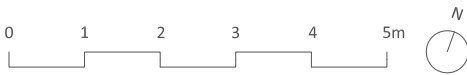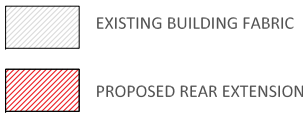

All dimensions must be checked on site and not scaled from this drawing

LEGEND

1. REPAIR RENDER AND REPAINT TO MATCH EXISTING
2. REPAINT BRICKWORK TO MATCH EXISTING
3. PROPOSED PAINTED RENDER TO MATCH EXISTING
4. PROPOSED FACING BRICKWORK TO MATCH EXISTING
5. PROPOSED GREY ALUMINIUM SLIDING PATIO DOORS
6. PROPOSED FLAT ROOF RAISED BY 150MM
7. PROPOSED VELUX FLAT GLASS ROOFLIGHTS
8. PROPOSED ANTHRACITE GREY UPVC FASCIA
9. PROPOSED BLACK UPVC GUTTER AND DOWNPIPE TO MATCH EXISTING

JULIA UTKO ARCHITECTURAL DESIGN

T 07845138920 E julia.utko@gmail.com

PROJECT:  
50 Sharps Lane, Ruislip, HA4 7JQ

CLIENT:  
Mr & Mrs D'SOUZA

DRAWING TITLE:  
Proposed Elevations & Block Plan

SCALE:  
1:100 @A3/ 1:250@A3

STATUS:  
Planning

DRAWING NUMBER:

PL 202

DATE:

06/03/2020

REVISION:

/