



Proposed Ground Floor Plan
SCALE 1:100

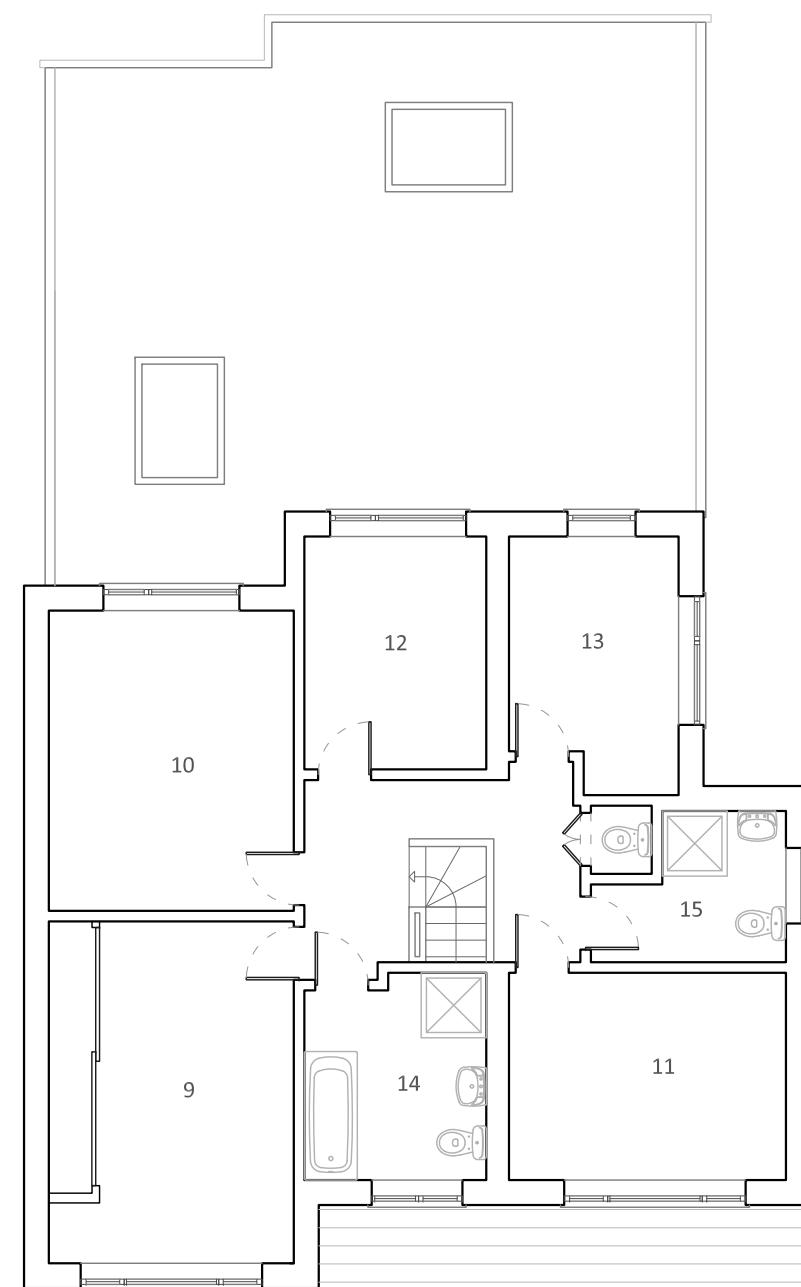

Proposed First Floor Plan
SCALE 1:100

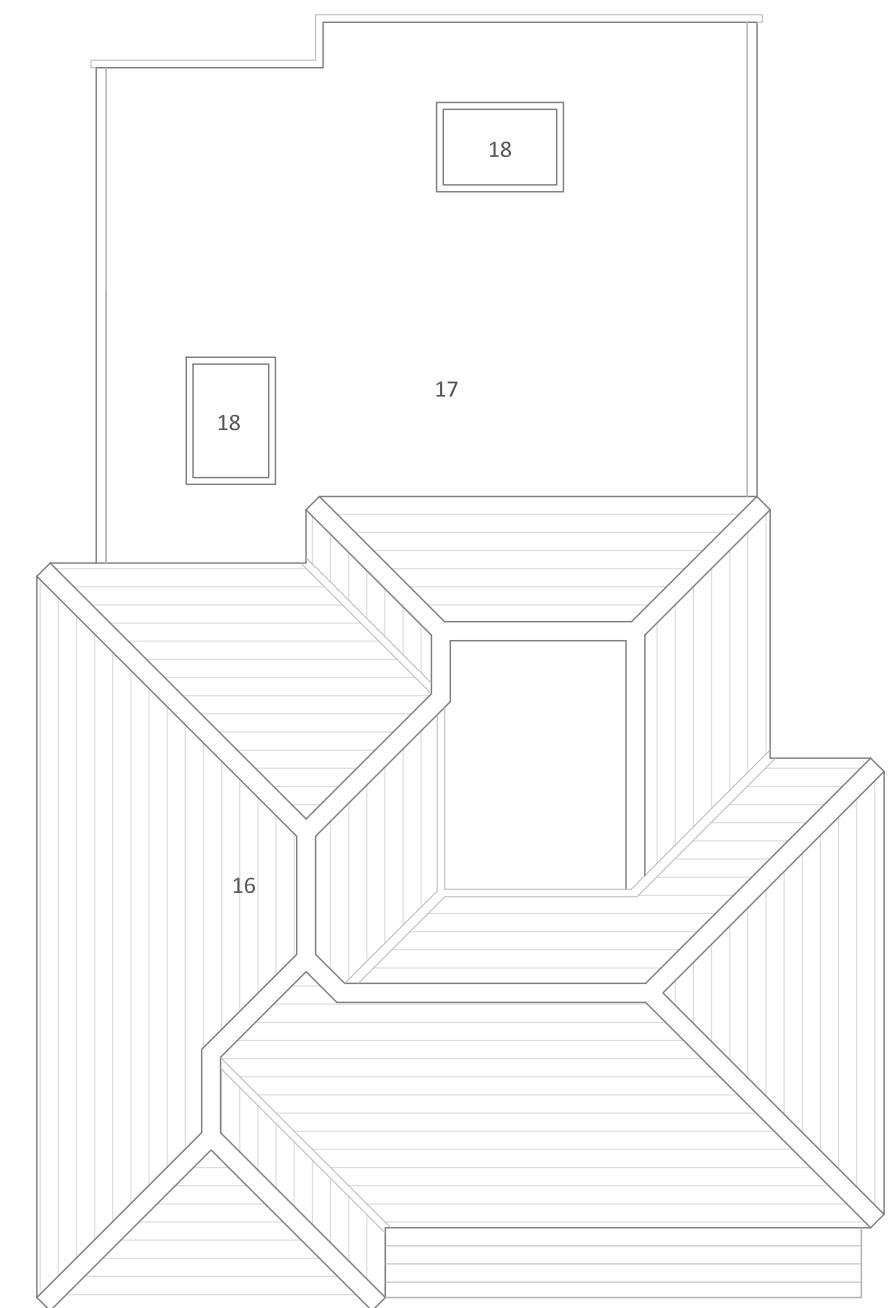

Proposed Roof Plan
SCALE 1:100

Revision Date Reason 0 1 2 3 4 5m N

A 12/05/2020 Depth reduction, stepped feature

All dimensions must be checked on site and not scaled from this drawing

LEGEND

GROUND FLOOR PLAN

FIRST FLOOR PLAN

ROOF PLAN

- | | | |
|---------------------------|-------------------|--------------------------------|
| 1. LOBBY | 9. BEDROOM ONE | 16. CROSS HIPPED ROOF |
| 2. LIVING ROOM | 10. BEDROOM TWO | 17. NEW FLAT ROOF |
| 3. PIANO ROOM | 11. BEDROOM THREE | 18. VELUX FLAT GLASS ROOFLIGHT |
| 4. RECEPTION | 12. BEDROOM FOUR | |
| 5. KITCHEN | 13. BEDROOM FIVE | |
| 6. TOILET | 14. BATHROOM ONE | |
| 7. GARAGE | 15. BATHROOM TWO | |
| 8. NEW DINING/LIVING AREA | | |

TOTAL FLOOR AREA:

EXISTING GROSS INTERNAL FLOOR AREA APPROX - 195 SQ/M
(INCLUDING GARAGE)

PROPOSED EXTENSION INTERNAL FLOOR AREA - 21.5 SQ/M

JULIA UTKO ARCHITECTURAL DESIGN

T 07845138920 E julia.utko@gmail.com

PROJECT:
50 Sharps Lane, Ruislip, HA4 7JQ

CLIENT:
Mr & Mrs D'SOUZA

DRAWING TITLE:
Proposed Plans

SCALE:
1:100 @A3
STATUS:
Planning
DRAWING NUMBER:
PL 201
DATE:
06/03/2020
REVISION:
A