


Proposed Front Elevation
SCALE 1:100



Proposed East Elevation
SCALE 1:100




Proposed Rear Elevation
SCALE 1:100

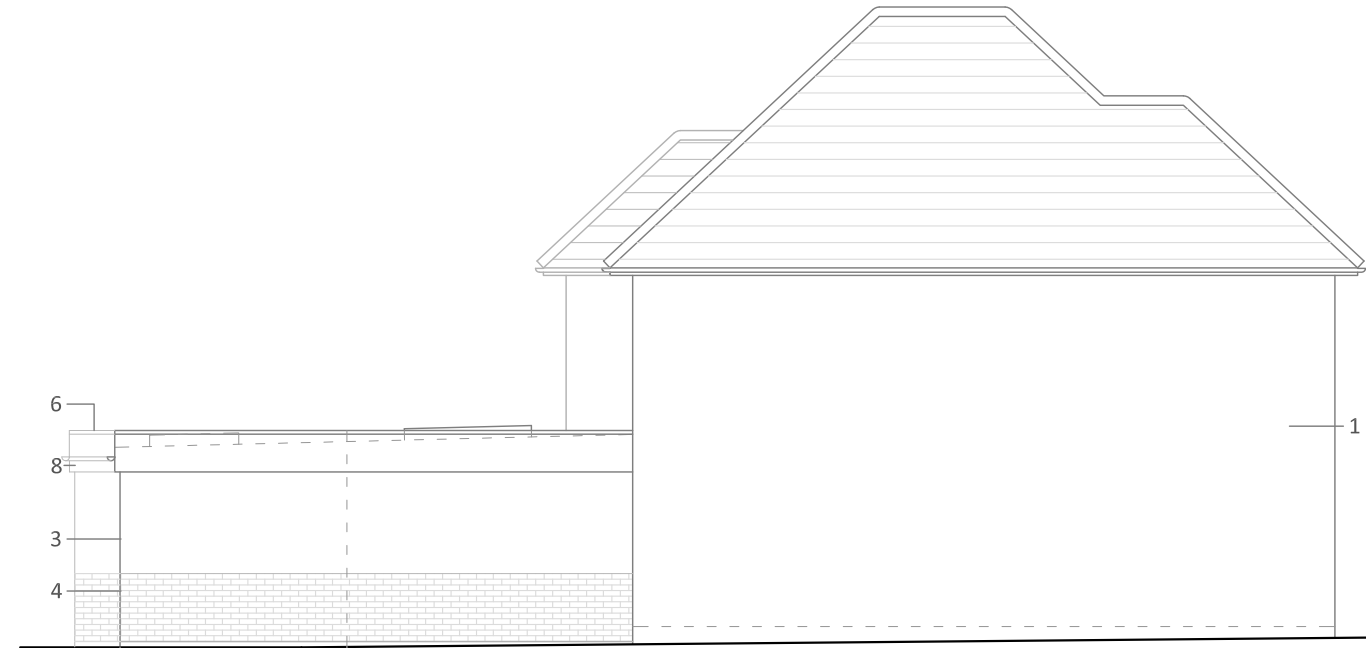

Proposed West Elevation
SCALE 1:100

Revision	Date	Reason
A	12/05/2020	Depth reduction, stepped feature

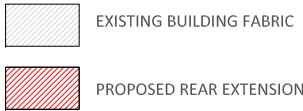

All dimensions must be checked on site and not scaled from this drawing

- LEGEND
- REPAIR RENDER AND REPAINT TO MATCH EXISTING
 - REPAINT BRICKWORK TO MATCH EXISTING
 - PROPOSED PAINTED RENDER TO MATCH EXISTING
 - PROPOSED FACING BRICKWORK TO MATCH EXISTING
 - PROPOSED GREY ALUMINIUM SLIDING PATIO DOORS
 - PROPOSED FLAT ROOF RAISED BY 150MM
 - PROPOSED VELUX FLAT GLASS ROOFLIGHTS
 - PROPOSED ANTHRACITE GREY UPVC FASCIA
 - PROPOSED BLACK UPVC GUTTER AND DOWNPIPE TO MATCH EXISTING

JULIA UTKO ARCHITECTURAL DESIGN
T 07845138920 E julia.utko@gmail.com

PROJECT:
50 Sharps Lane, Ruislip, HA4 7JQ

CLIENT:
Mr & Mrs D'SOUZA

DRAWING TITLE:
Proposed Elevations & Block Plan

SCALE:
1:100 @A3/ 1:250@A3

STATUS:
Planning

DRAWING NUMBER:
PL 202

DATE:
06/03/2020

REVISION:
A