

PROPOSED REAR ELEVATION

SCALE 1:100




PROPOSED SIDE ELEVATION

SCALE 1:100

PROPOSED FRONT ELEVATION

SCALE 1:100

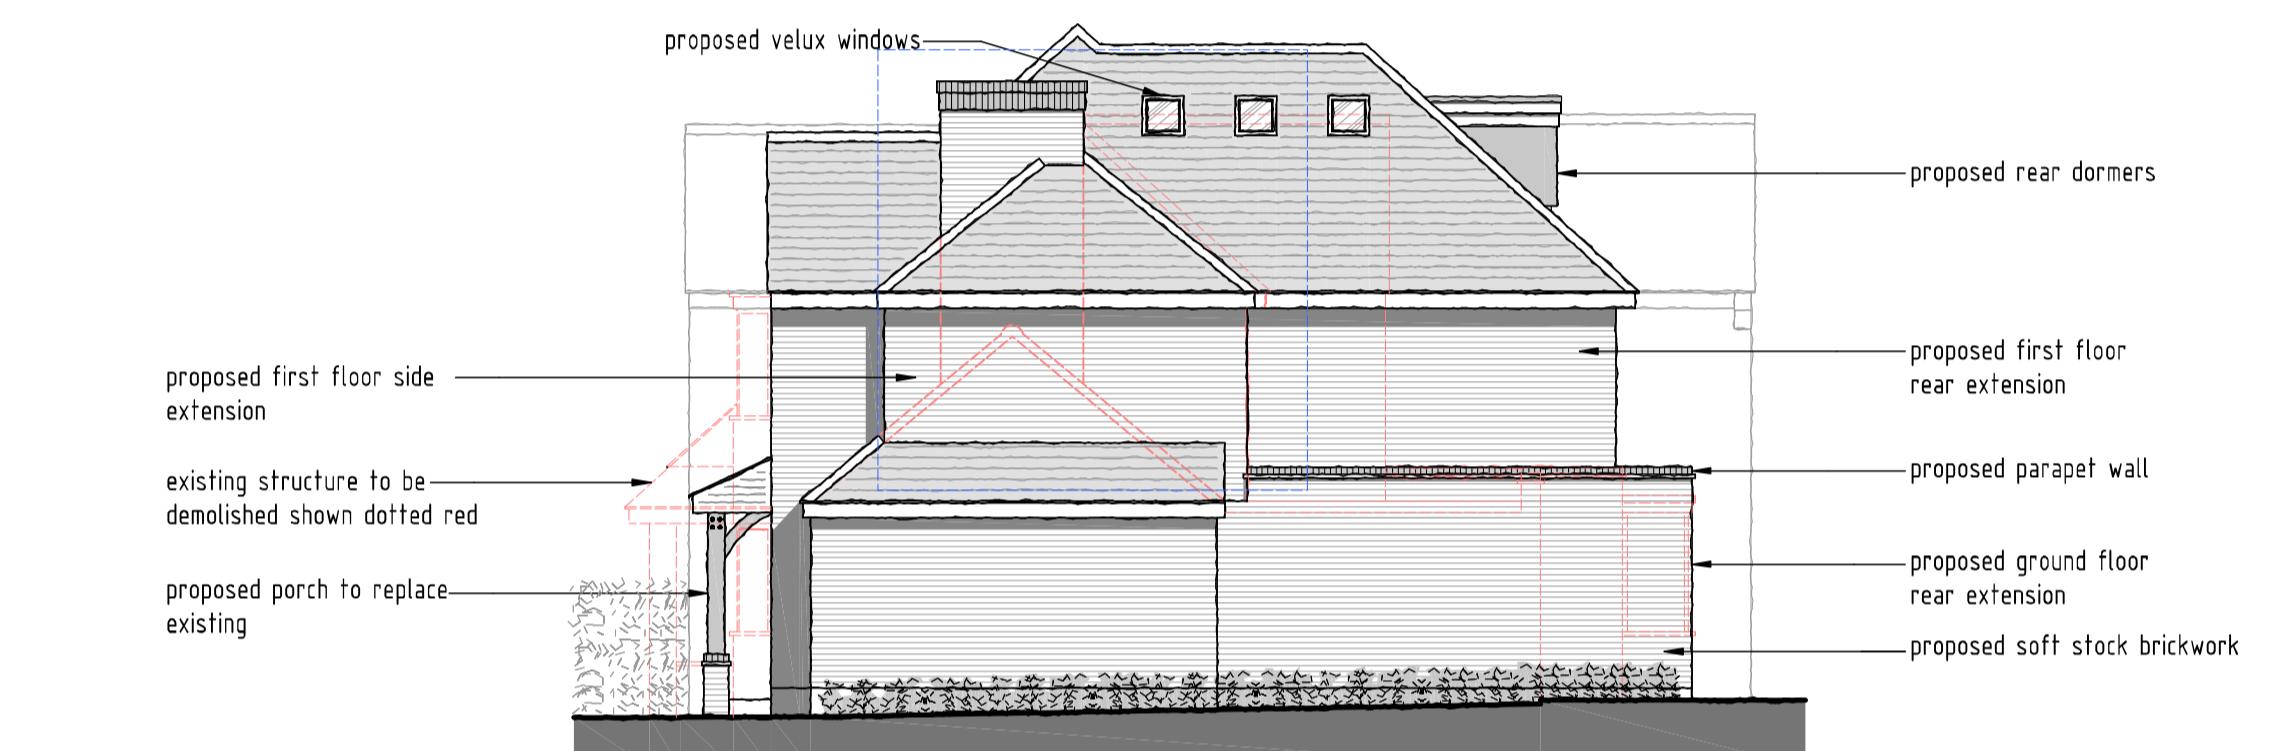


PROPOSED SIDE ELEVATION

SCALE 1:100




PROPOSED GROUND FLOOR PLAN

SCALE 1:100

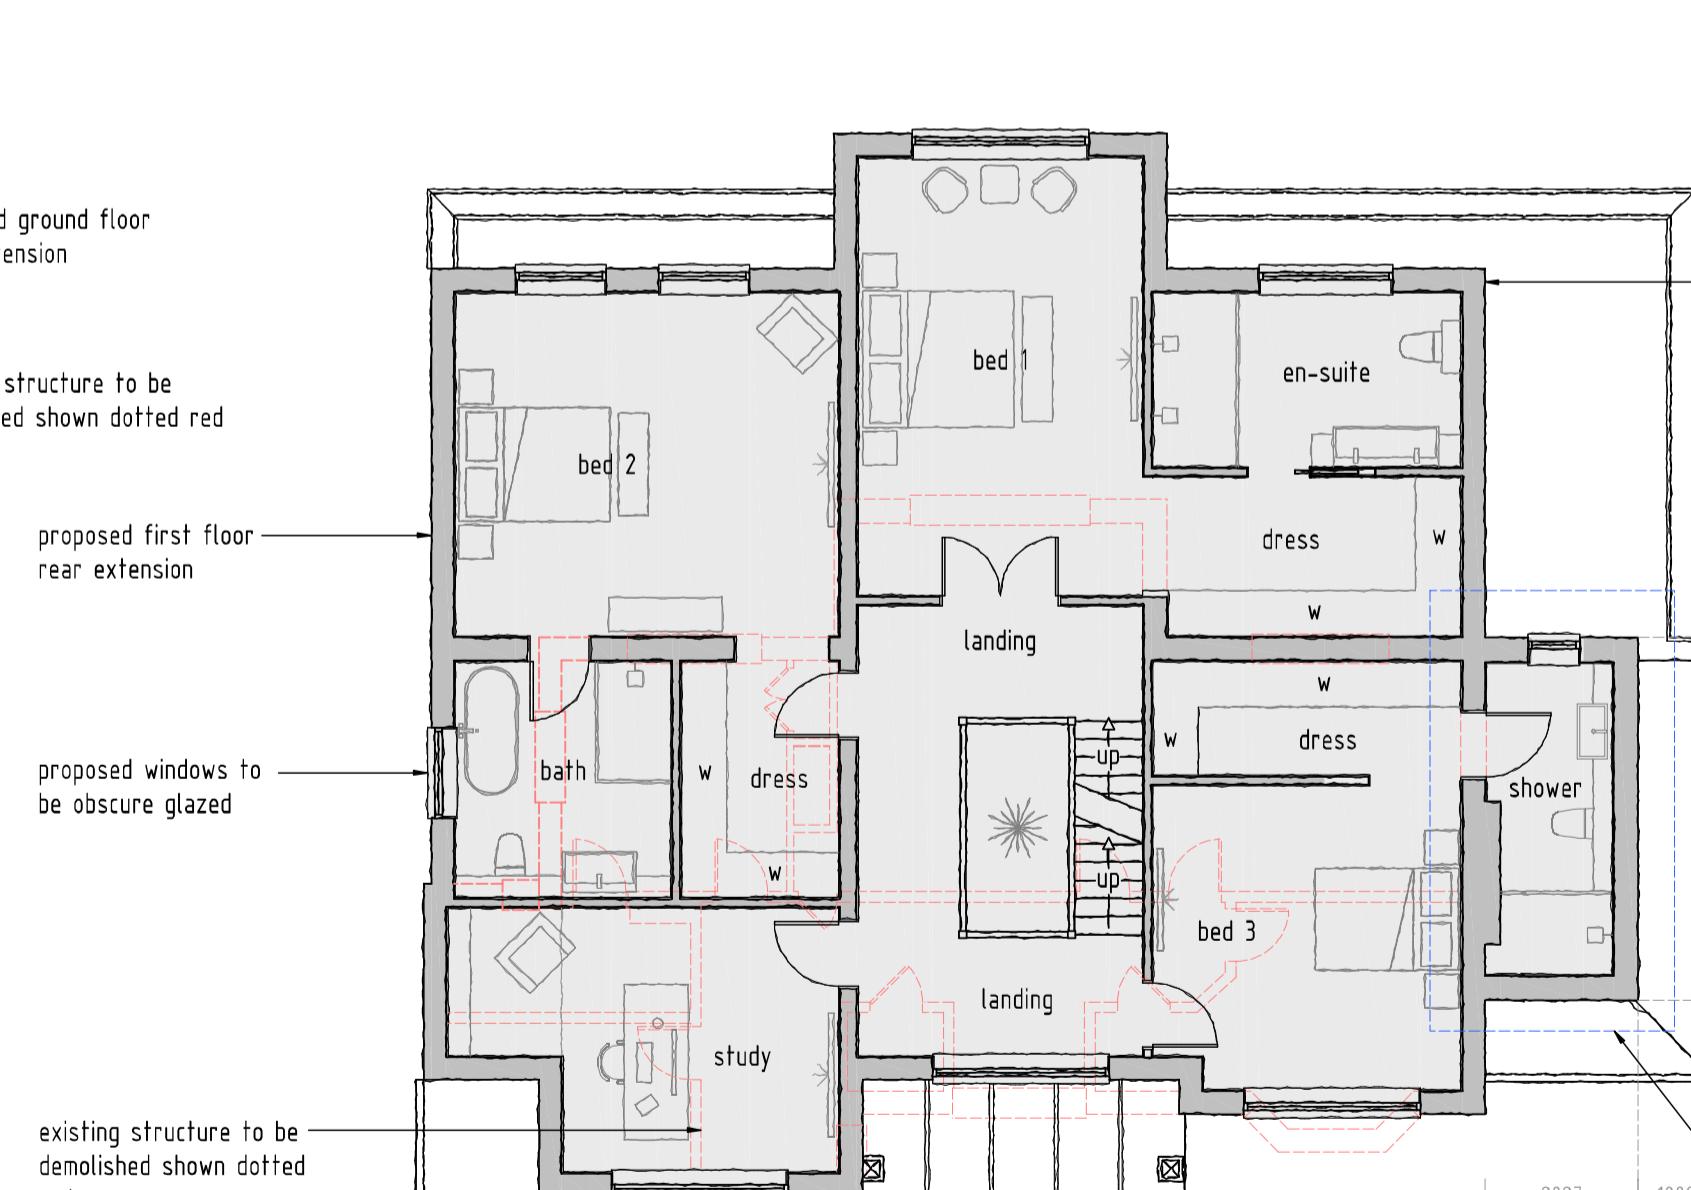

PROPOSED FIRST FLOOR PLAN

SCALE 1:100

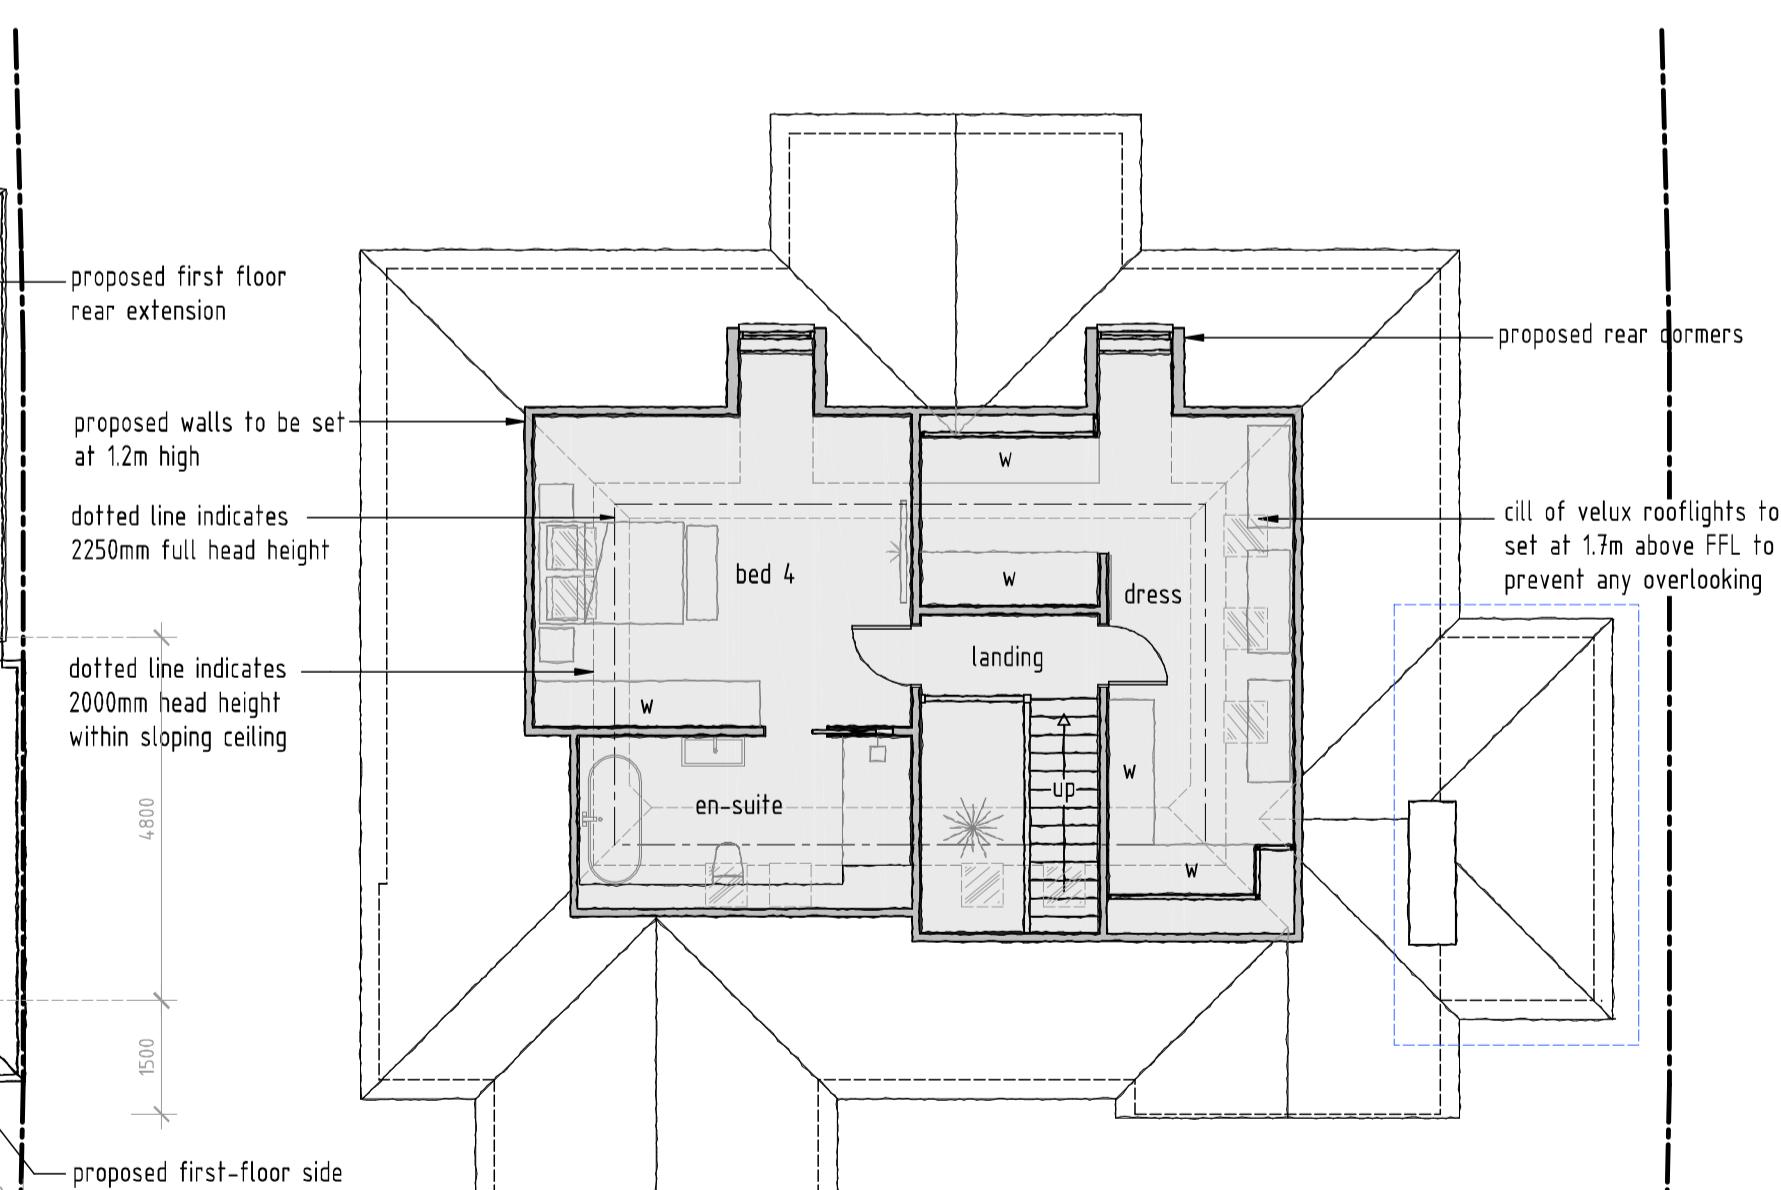

PROPOSED ROOF AREA PLAN

SCALE 1:100

B 27/06/2024	client comments incorporated
A 01/05/2024	LA comments incorporated (reduction)
rev: date: description: 4491 ft ²	
scale: 1 : 100 A1 date: 31 / 10 / 2023	
drawing no: 1448 / P / 3 ^B drawn: AF	
drawing: PROPOSED FLOOR PLANS AND ELEVATIONS	
project: 19 MOOR PARK ROAD, NORTHWOOD, HA6 2DL	
client: MR S.SHAH	

DUSEK DESIGN ASSOCIATES LTD
ARCHITECTURE + PLANNING01895 831 103
info@dusek.co.uk
www.dusek.co.uk1:100 SCALE BAR (m)
0 2 4 6 8 10