



PROPOSED REAR ELEVATION

SCALE 1:100




PROPOSED SIDE ELEVATION

SCALE 1:100




PROPOSED FRONT ELEVATION

SCALE 1:100

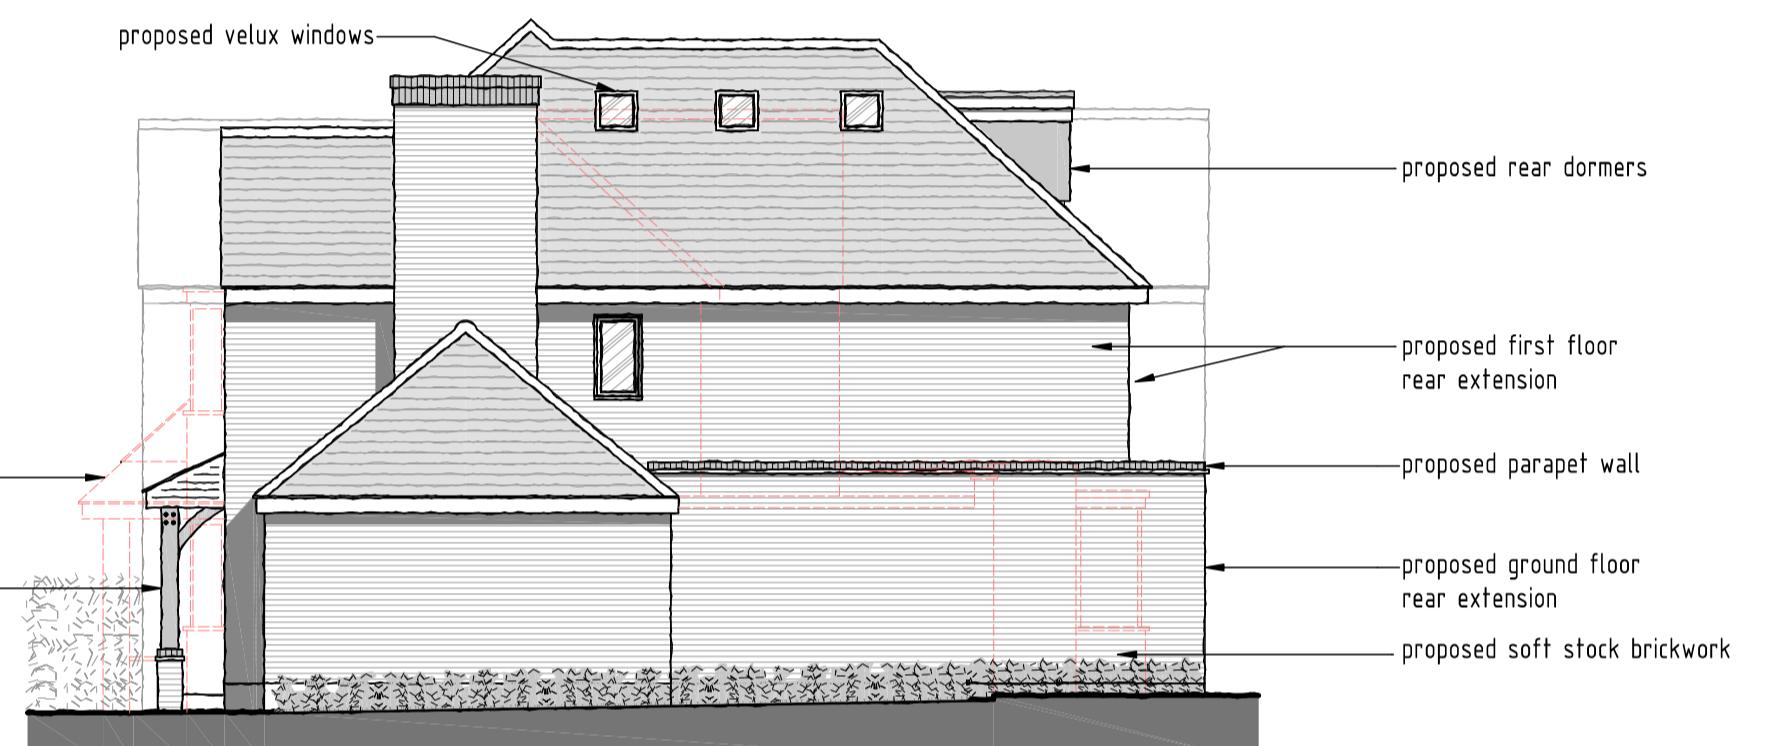


PROPOSED SIDE ELEVATION

SCALE 1:100

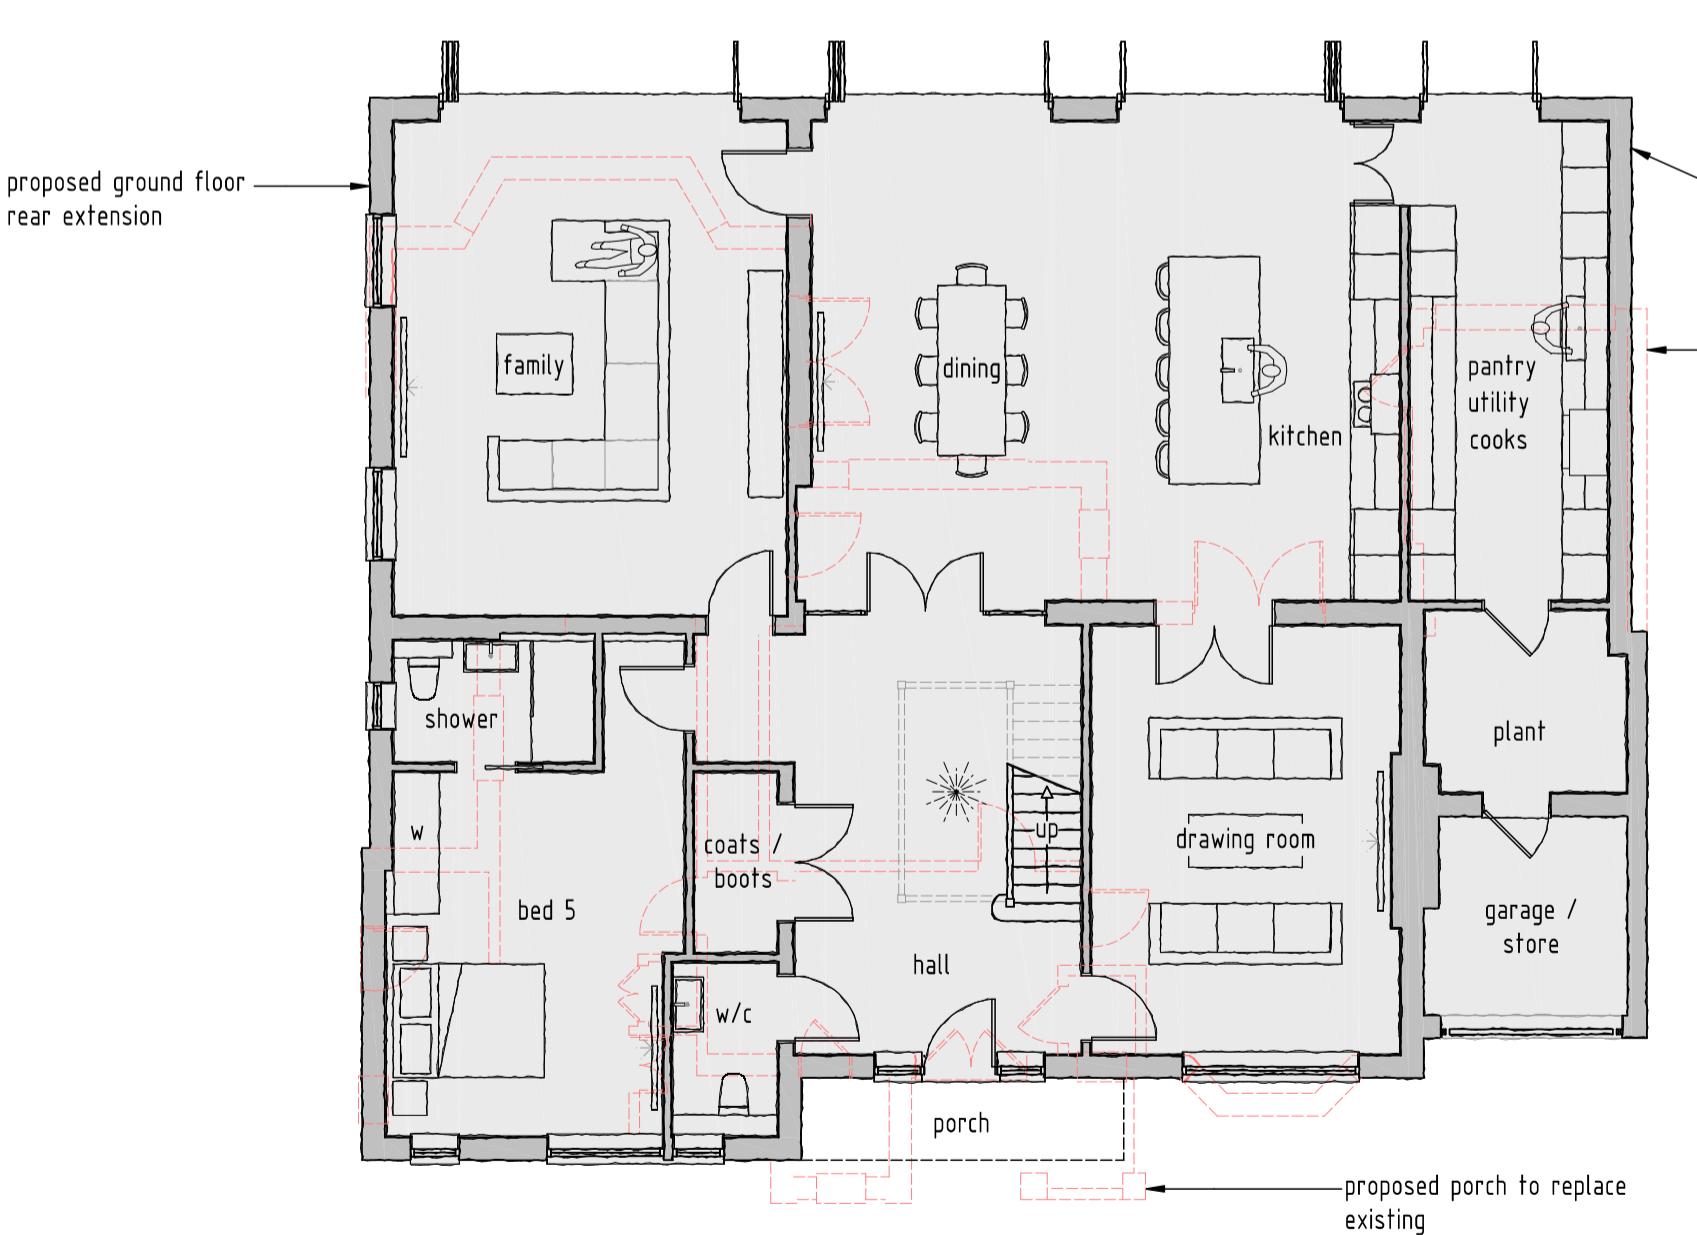


PROPOSED GROUND FLOOR PLAN

SCALE 1:10

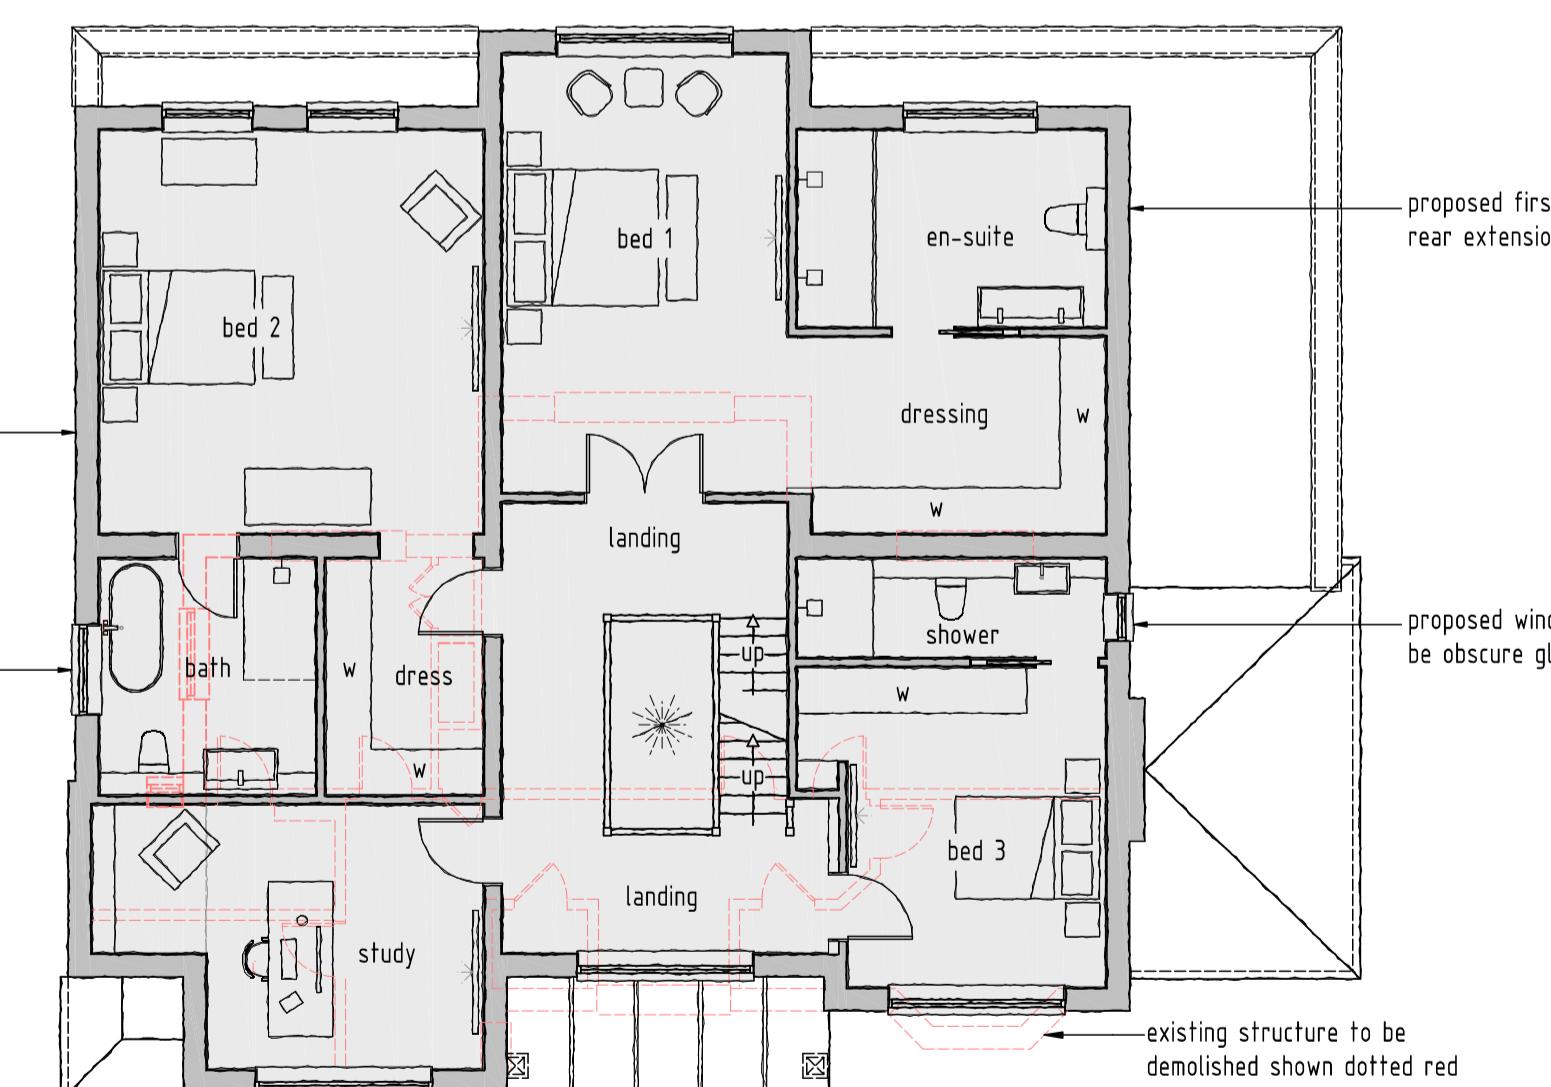

PROPOSED FIRST FLOOR PLAN

SCALE 1:10

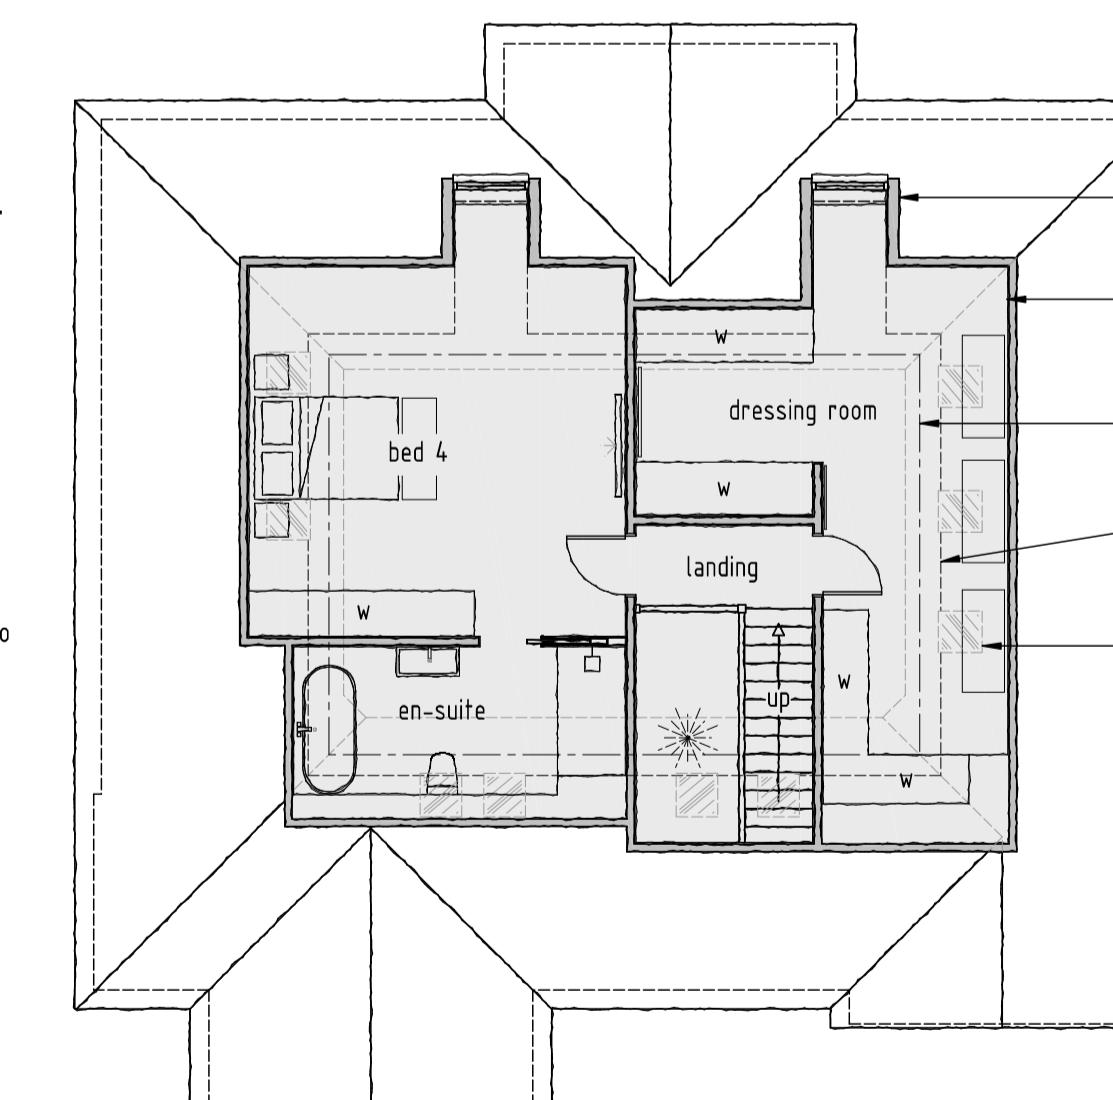

PROPOSED ROOF AREA PLAN

SCALE 1:10

rev:	date:	description: 4600 ft ²	
scale: 1 : 100 A1		date: 31 / 10 / 2023	
drawing no: 1448 / P / 3			drawn: AF
drawing:			
PROPOSED FLOOR PLANS AND ELEVATIONS			
project: 19 MOOR PARK ROAD, NORTHWOOD, HA6 2DL			
client: MR S SHAH			

DDA

DUSEK DESIGN ASSOCIATES LTD
ARCHITECTURE + PLANNING

895 831 103
@dusek.co.uk

1:100 SCALE BAR (m)

A horizontal scale bar consisting of a thick black line with a gap in the center. The gap is marked with a vertical tick and the number '2'. To the left of the gap is the number '0'. To the right of the gap are the numbers '4', '6', and '8'. A short black line extends from the right end of the scale bar.