
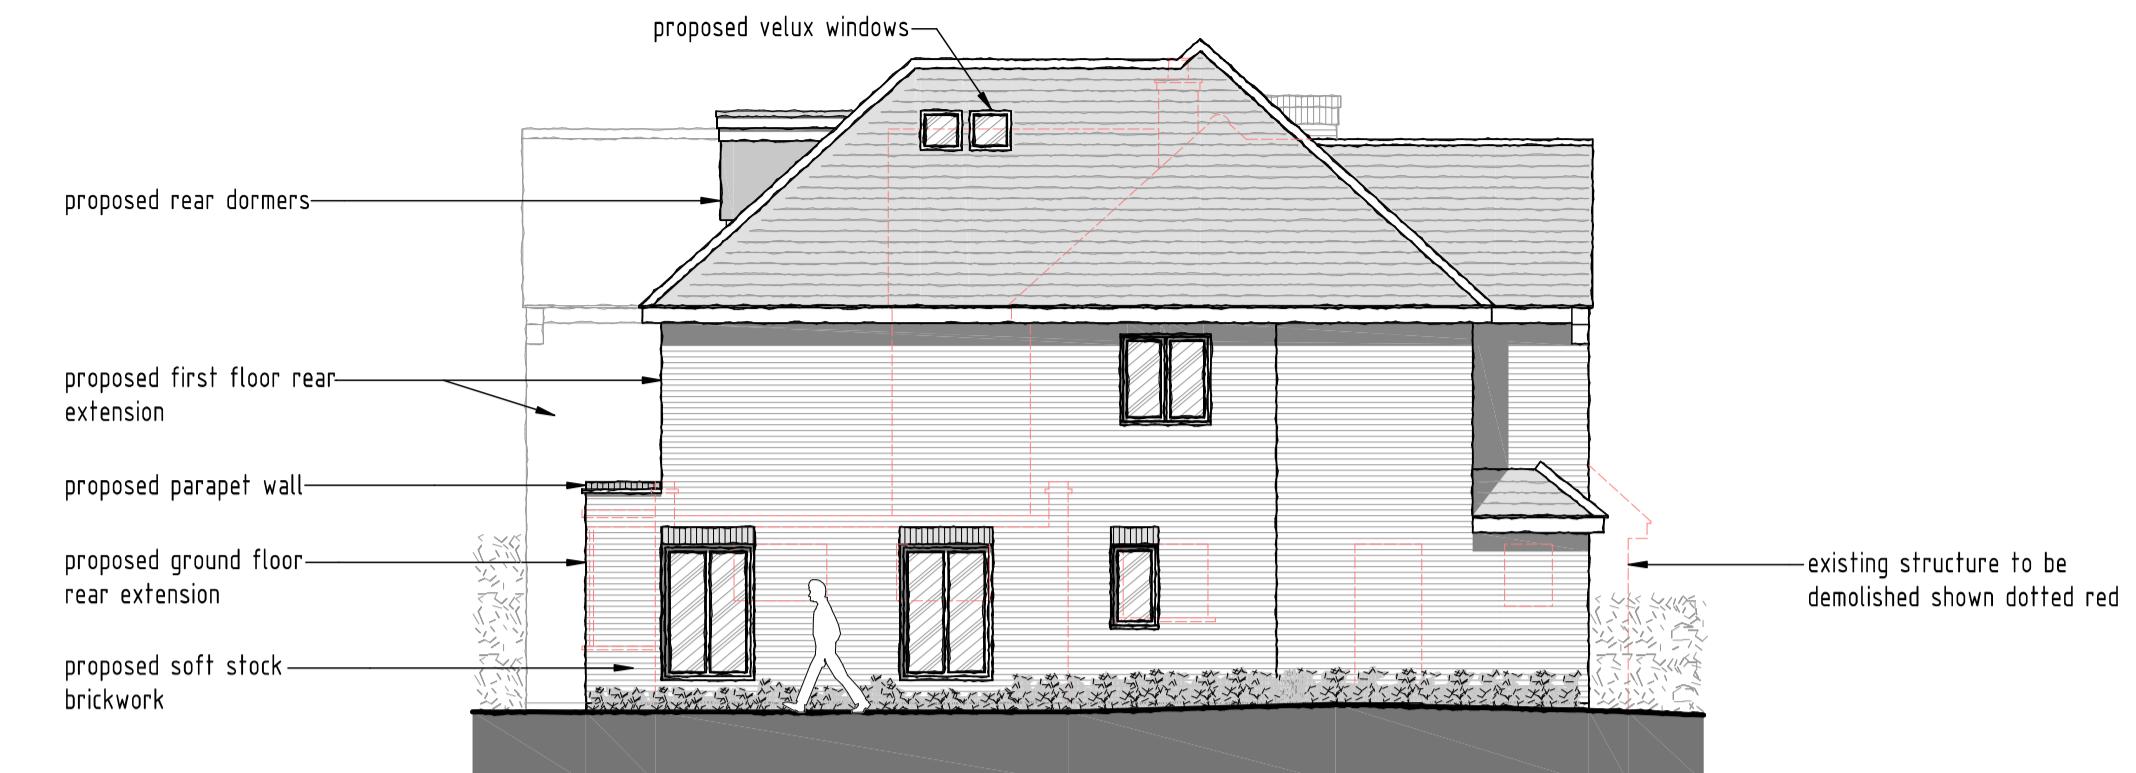
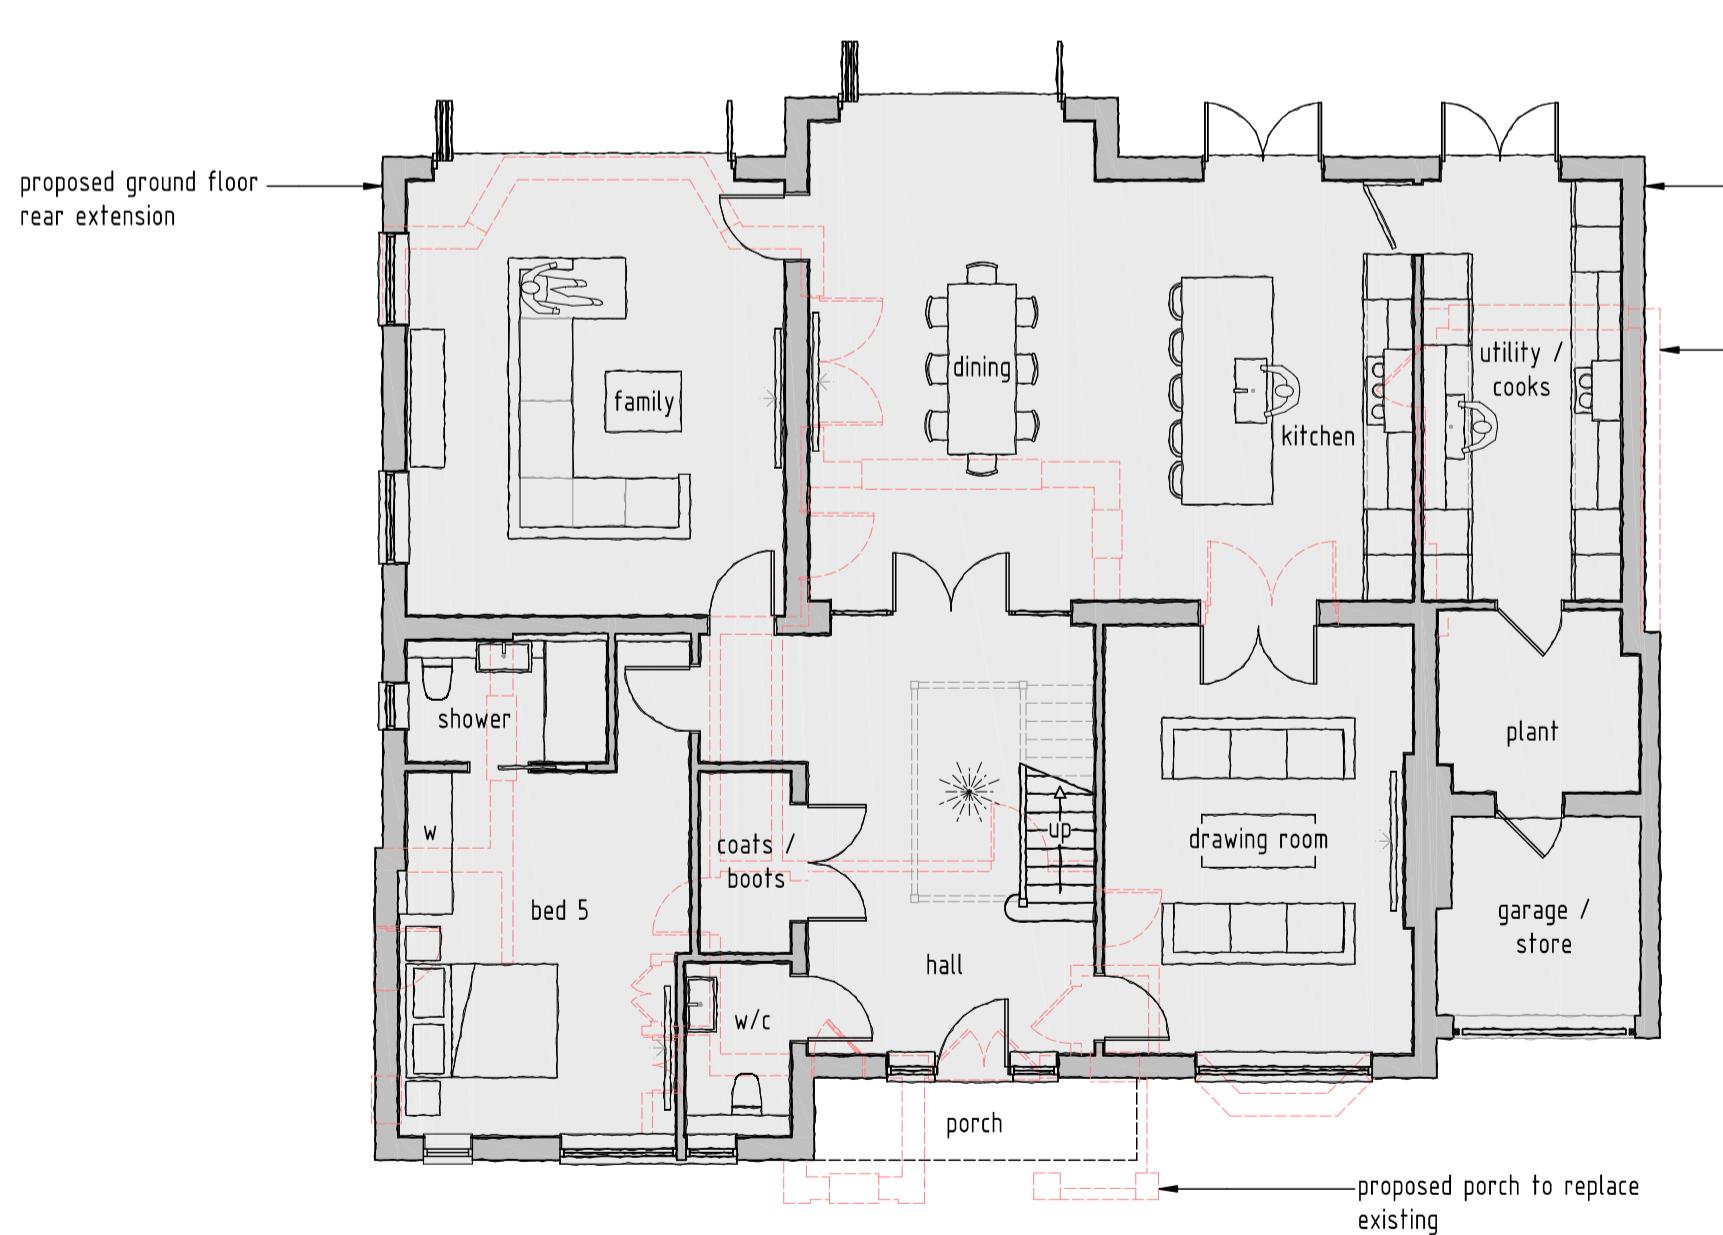
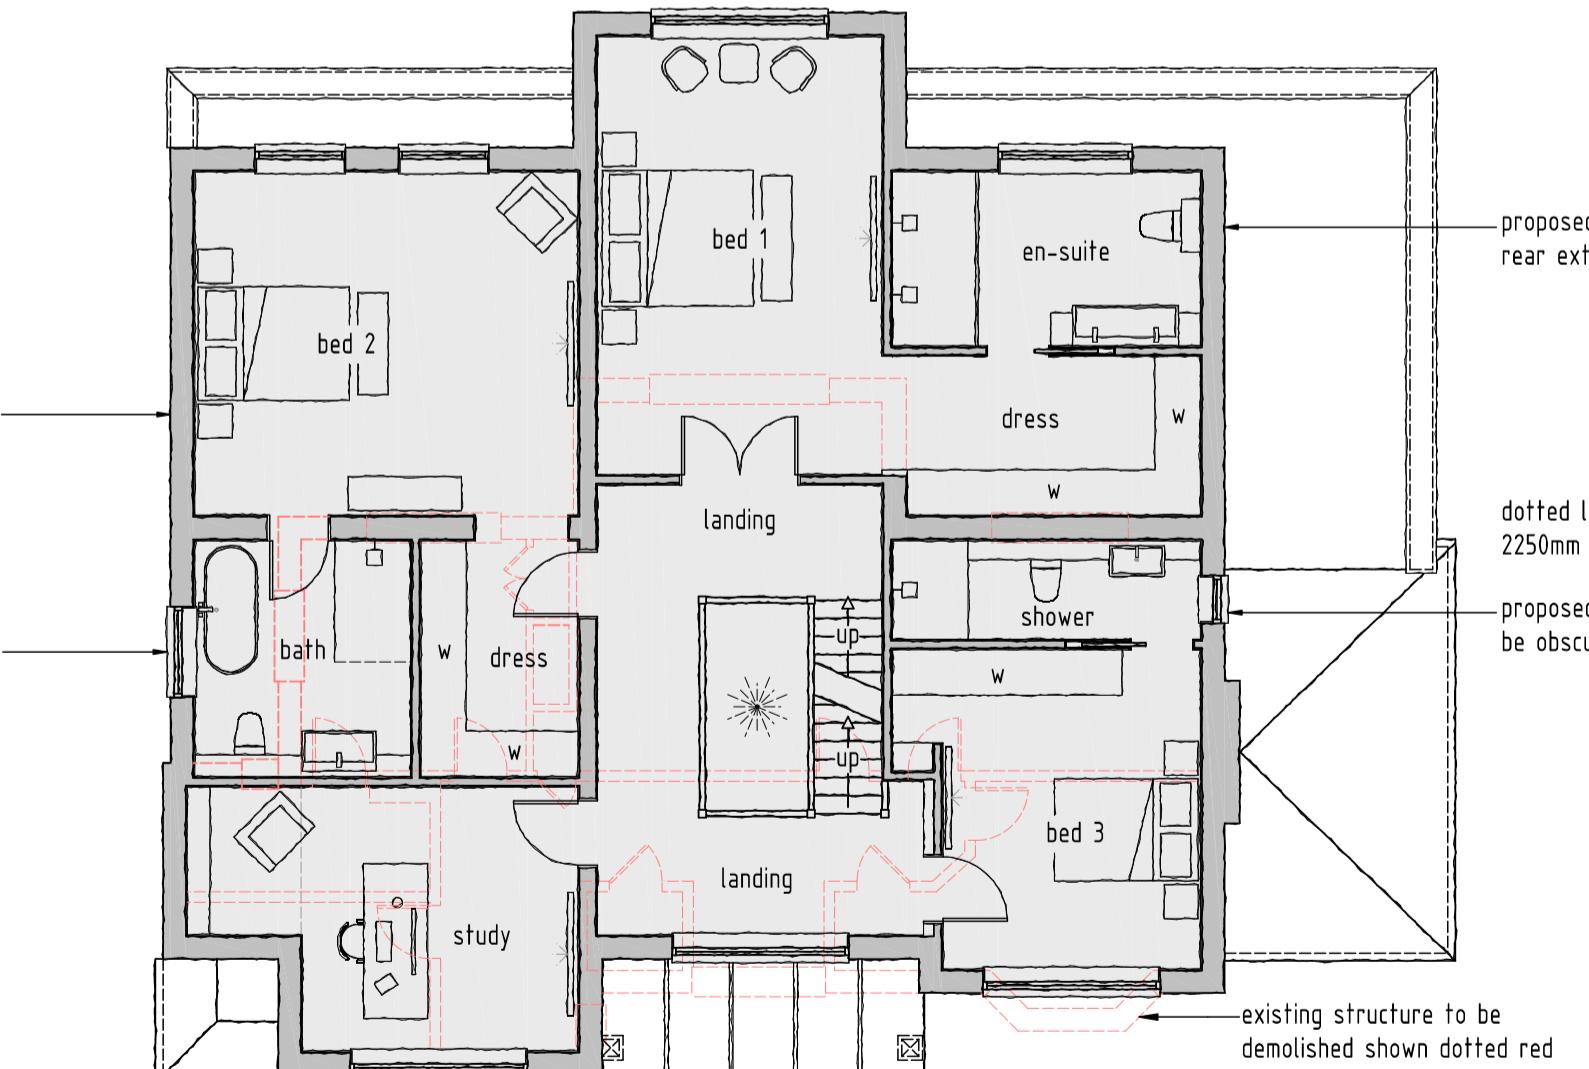


PROPOSED REAR ELEVATION
SCALE 1:100PROPOSED SIDE ELEVATION
SCALE 1:100PROPOSED FRONT ELEVATION
SCALE 1:100PROPOSED SIDE ELEVATION
SCALE 1:100PROPOSED GROUND FLOOR PLAN
SCALE 1:100PROPOSED FIRST FLOOR PLAN
SCALE 1:100PROPOSED ROOF AREA PLAN
SCALE 1:100

A	01/05/2024	LA comments incorporated (reduction)
rev:	date:	description: 4400 ft ²
scale:	1:100	A1
date:	31 / 10 / 2023	
drawing no:	1448 / P / 3A	drawn: AF
drawing:	PROPOSED FLOOR PLANS AND ELEVATIONS	
project:	19 MOOR PARK ROAD, NORTHWOOD, HA6 2DL	
client:	MR S.SHAH	

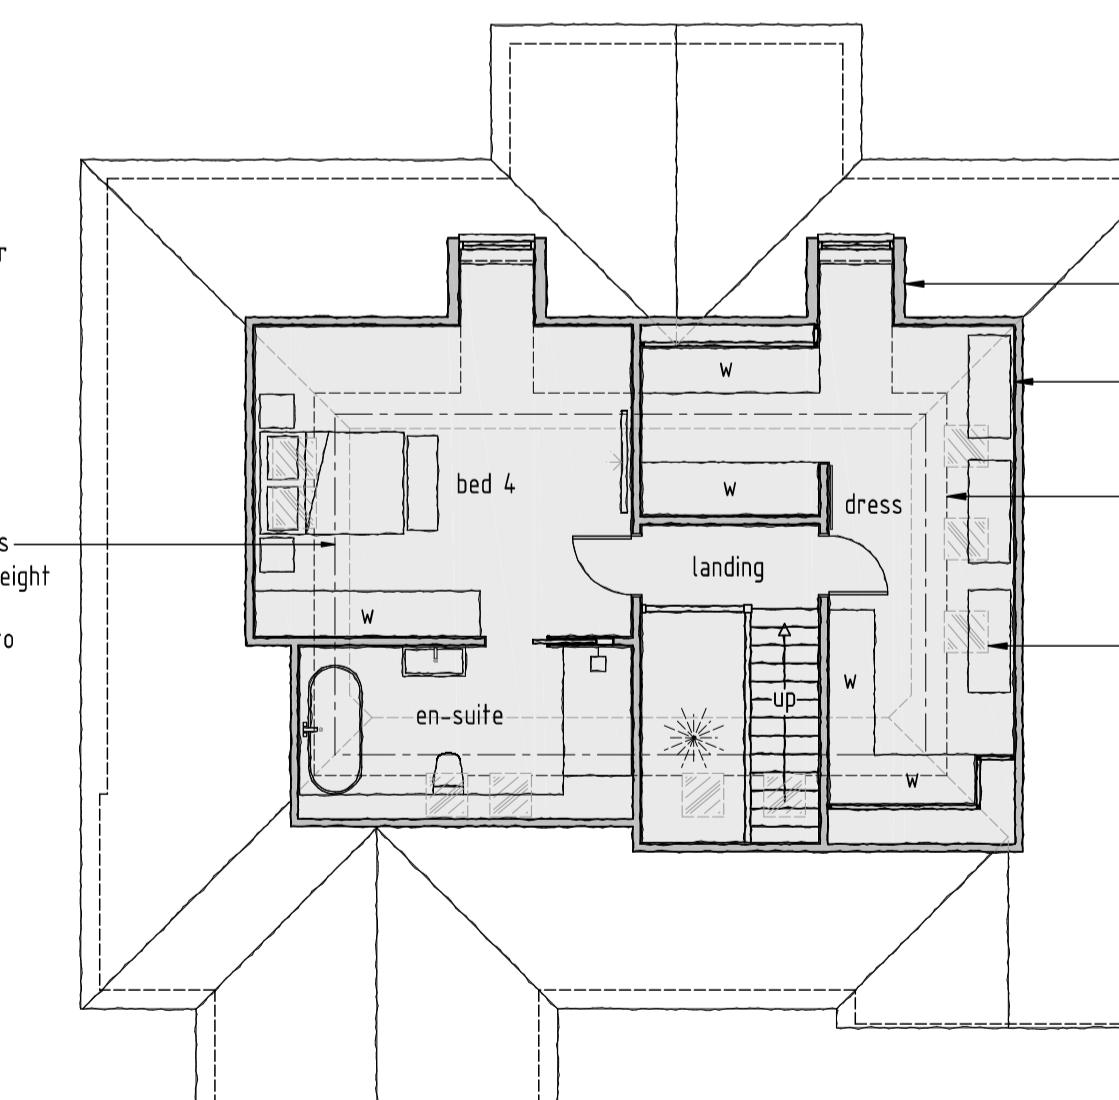

DUSEK DESIGN ASSOCIATES LTD
ARCHITECTURE + PLANNING
01895 831 103
info@dusek.co.uk
www.dusek.co.uk