


Main Dwellinghouse Footprint: 78 m² > Outbuilding Footprint: 38.33 m²

 

0 1m 5m 10m

Notes.
Contractors must verify all dimensions at the site before commencing any work.
No construction work before Building Control approval and structural engineer confirmation.
Any discrepancies to be reported to Gridline.
All drawings are to be read in conjunction with all relevant drawings and specifications.

Project No.S

REV	DATE	DESCRIPTION	BY	CH

PROJECT TITLE

263 West End Road, Hillingdon, HA4 6QR

DATE

Nov 2025

DRAWING TITLE

Proposed Ground Floor Plan

Project No.

10831

DRAWING No.


PR-P001

SCALE @ A3

1 : 100

Drawn by:

Pedro Lemos

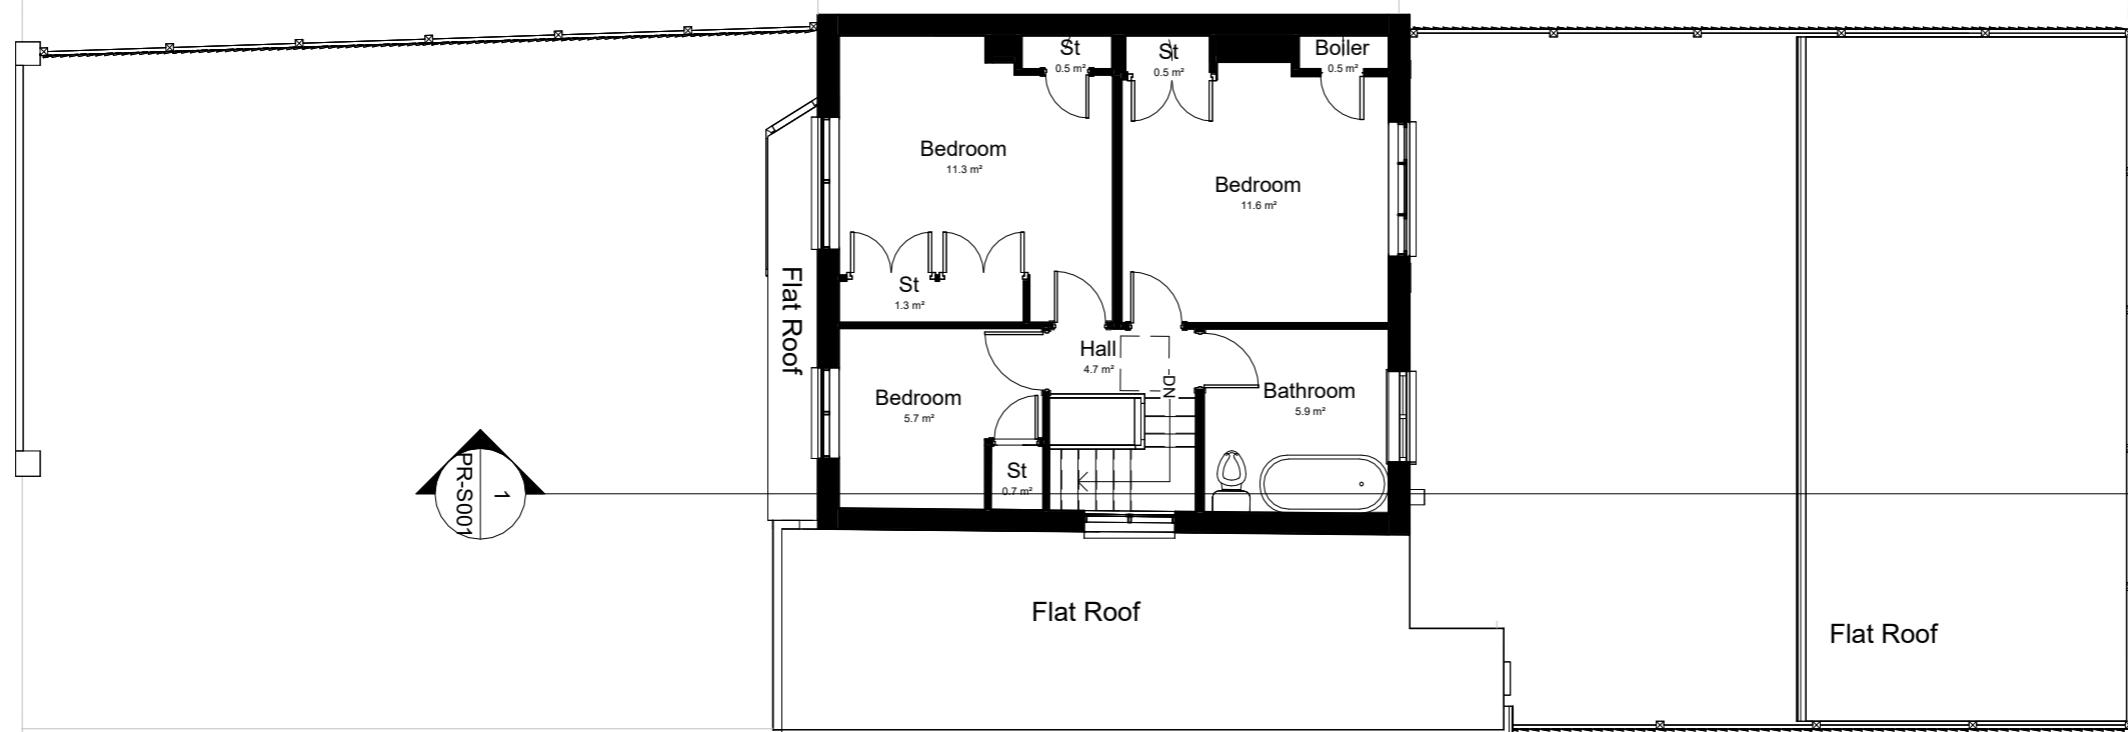

0 1m 5m 10m

Notes.
Contractors must verify all dimensions at the site before commencing any work.
No construction work before Building Control approval and structural engineer confirmation.
Any discrepancies to be reported to Gridline.
All drawings are to be read in conjunction with all relevant drawings and specifications.

Project No.S

REV	DATE	DESCRIPTION	BY	CH

PROJECT TITLE

263 West End Road, Hillingdon, HA4 6QR

DRAWING TITLE

Proposed First Floor Plan

DATE

Nov 2025

Project No.

10831

DRAWING No.

PR-P002


SCALE @ A3

1 : 100

Drawn by:

Pedro Lemos



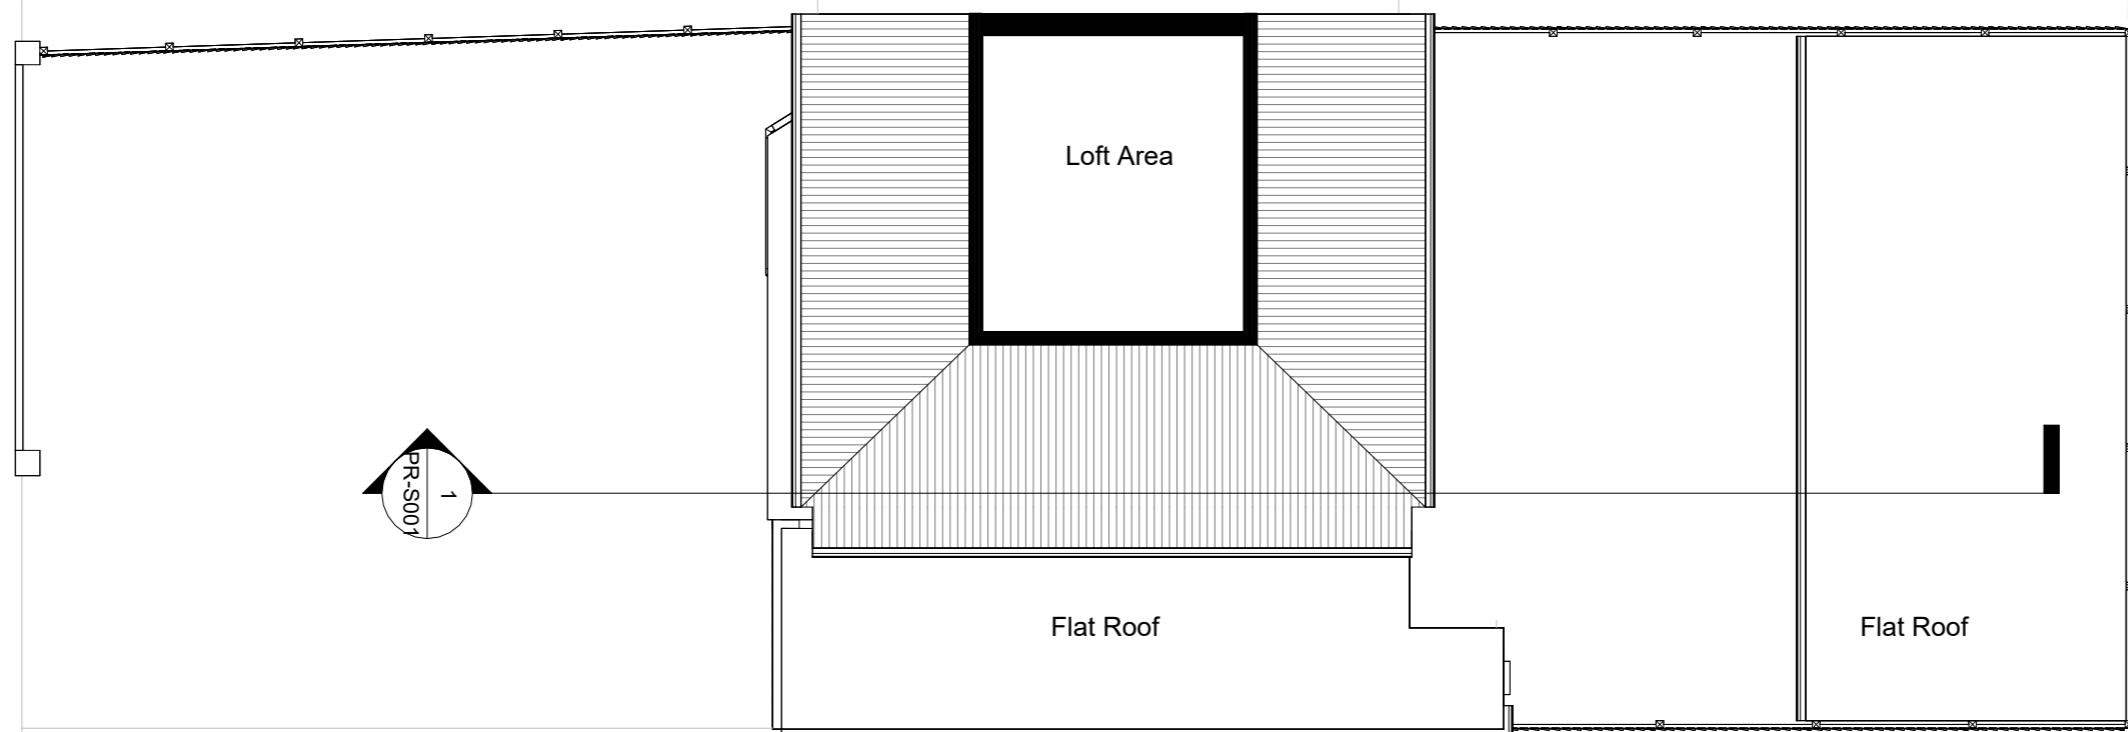

0 1m 5m 10m

Notes.
Contractors must verify all dimensions at the site before commencing any work.
No construction work before Building Control approval and structural engineer confirmation.
Any discrepancies to be reported to Gridline.
All drawings are to be read in conjunction with all relevant drawings and specifications.

Project No.S

REV	DATE	DESCRIPTION	BY	CH

PROJECT TITLE

263 West End Road, Hillingdon, HA4 6QR

DATE


Nov 2025

DRAWING TITLE

Proposed Loft Floor Plan

Project No.	DRAWING No.	SCALE @ A3	Drawn by:
10831	PR-P003	1 : 100	Pedro Lemos


PLANNING SERVICES
Unit 9b, The High Cross Centre,
Fountayne Rd,
N15 4BE
TEL: 020 8802 3480
www.sampplanning.co.uk

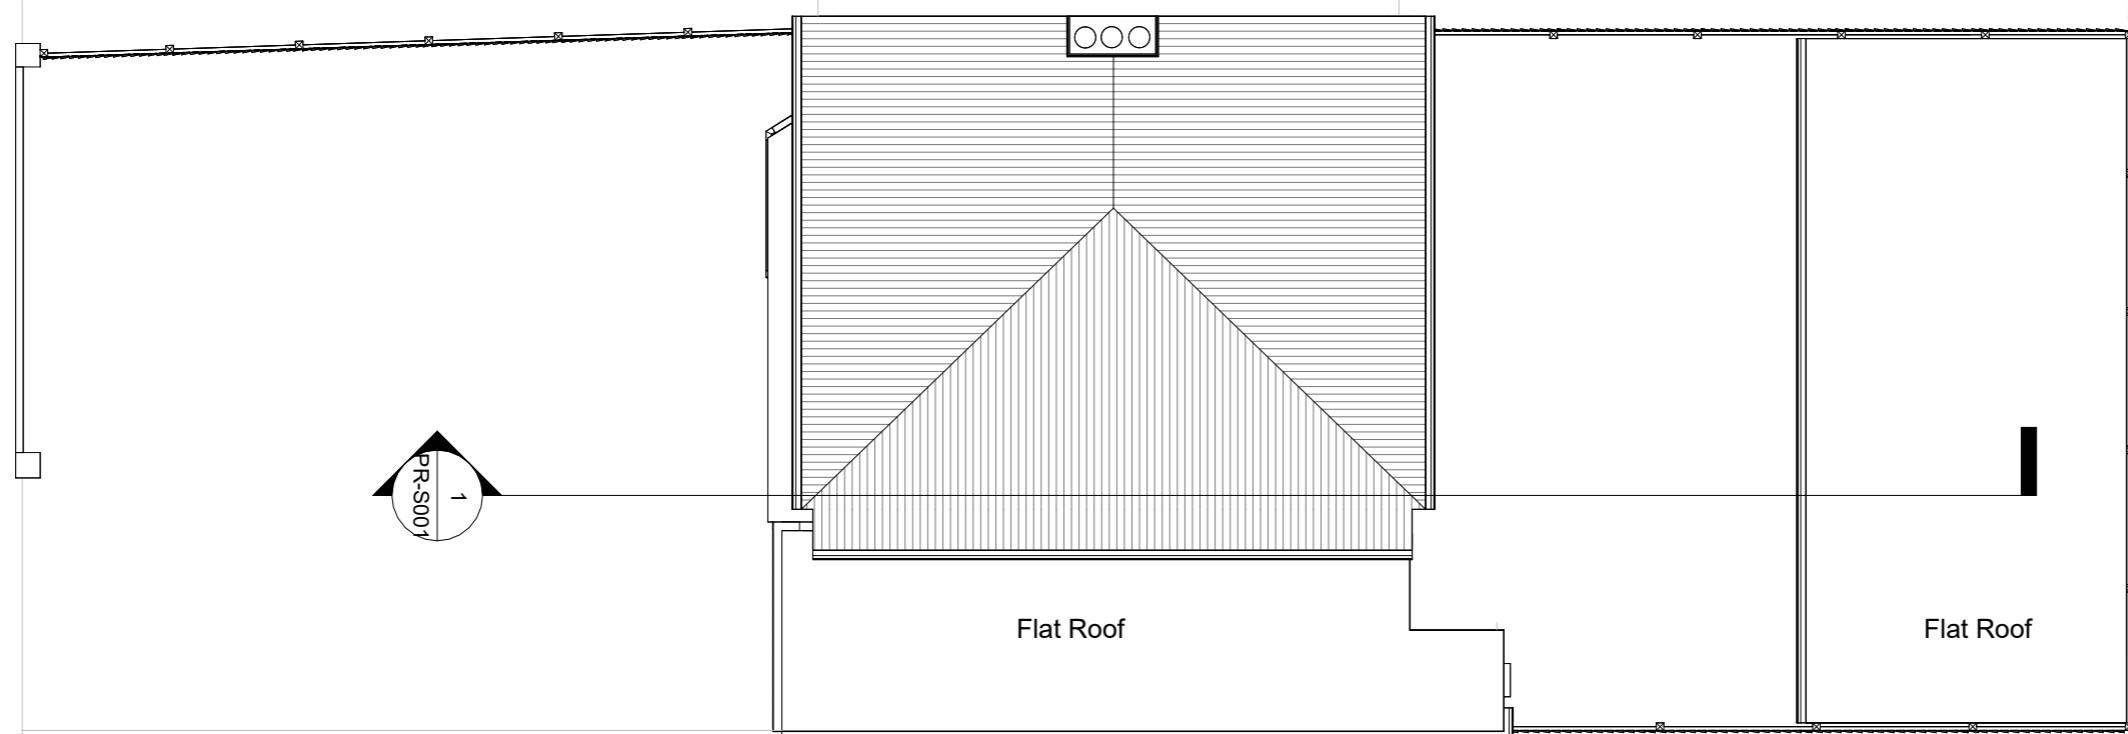

0 1m 5m 10m

Notes.
Contractors must verify all dimensions at the site before commencing any work.
No construction work before Building Control approval and structural engineer confirmation.
Any discrepancies to be reported to Gridline.
All drawings are to be read in conjunction with all relevant drawings and specifications.

Project No.S

REV	DATE	DESCRIPTION	BY	CH

PROJECT TITLE

263 West End Road, Hillingdon, HA4 6QR

DATE
Nov 2025

Project No.
10831

DRAWING TITLE

Proposed Roof Plan

DRAWING No.
PR-P004

SCALE @ A3
1 : 100

Drawn by:
Pedro Lemos


PLANNING SERVICES
Unit 9b, The High Cross Centre,
Fountayne Rd,
N15 4BE
TEL: 020 8802 3480
www.samplanning.co.uk



1 Front Elevation

1 : 100

2 Rear Elevation

1 : 100



Notes.
Contractors must verify all dimensions at the site before commencing any work.
No construction work before Building Control approval and structural engineer confirmation.
Any discrepancies to be reported to Gridline.
All drawings are to be read in conjunction with all relevant drawings and specifications.
The Drawings Are For Planning Purposes only

Project No.S

REV	DATE	DESCRIPTION	BY	CH

PROJECT TITLE

263 West End Road, Hillingdon, HA4 6QR

DATE

Nov 2025

DRAWING TITLE

Proposed Front & Rear Elevations

Project No.

10831

DRAWING No.

PR-E003

SCALE @ A3

1 : 100


Drawn by:

Pedro Lemos





1 Side Elevation 1
1 : 100

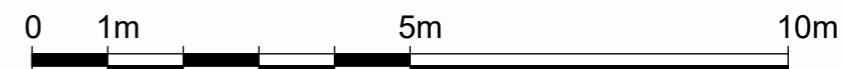

Notes.
Contractors must verify all dimensions at the site before commencing any work.
No construction work before Building Control approval and structural engineer confirmation.
Any discrepancies to be reported to Gridline.
All drawings are to be read in conjunction with all relevant drawings and specifications.
The Drawings Are For Planning Purposes only

Project No.S

REV	DATE	DESCRIPTION	BY	CH

PROJECT TITLE

263 West End Road, Hillingdon, HA4 6QR

DRAWING TITLE

Proposed Side Elevation 1

DATE

Nov 2025

Project No.

10831

DRAWING No.

PR-E005


SCALE @ A3

1 : 100

Drawn by:

Pedro Lemos



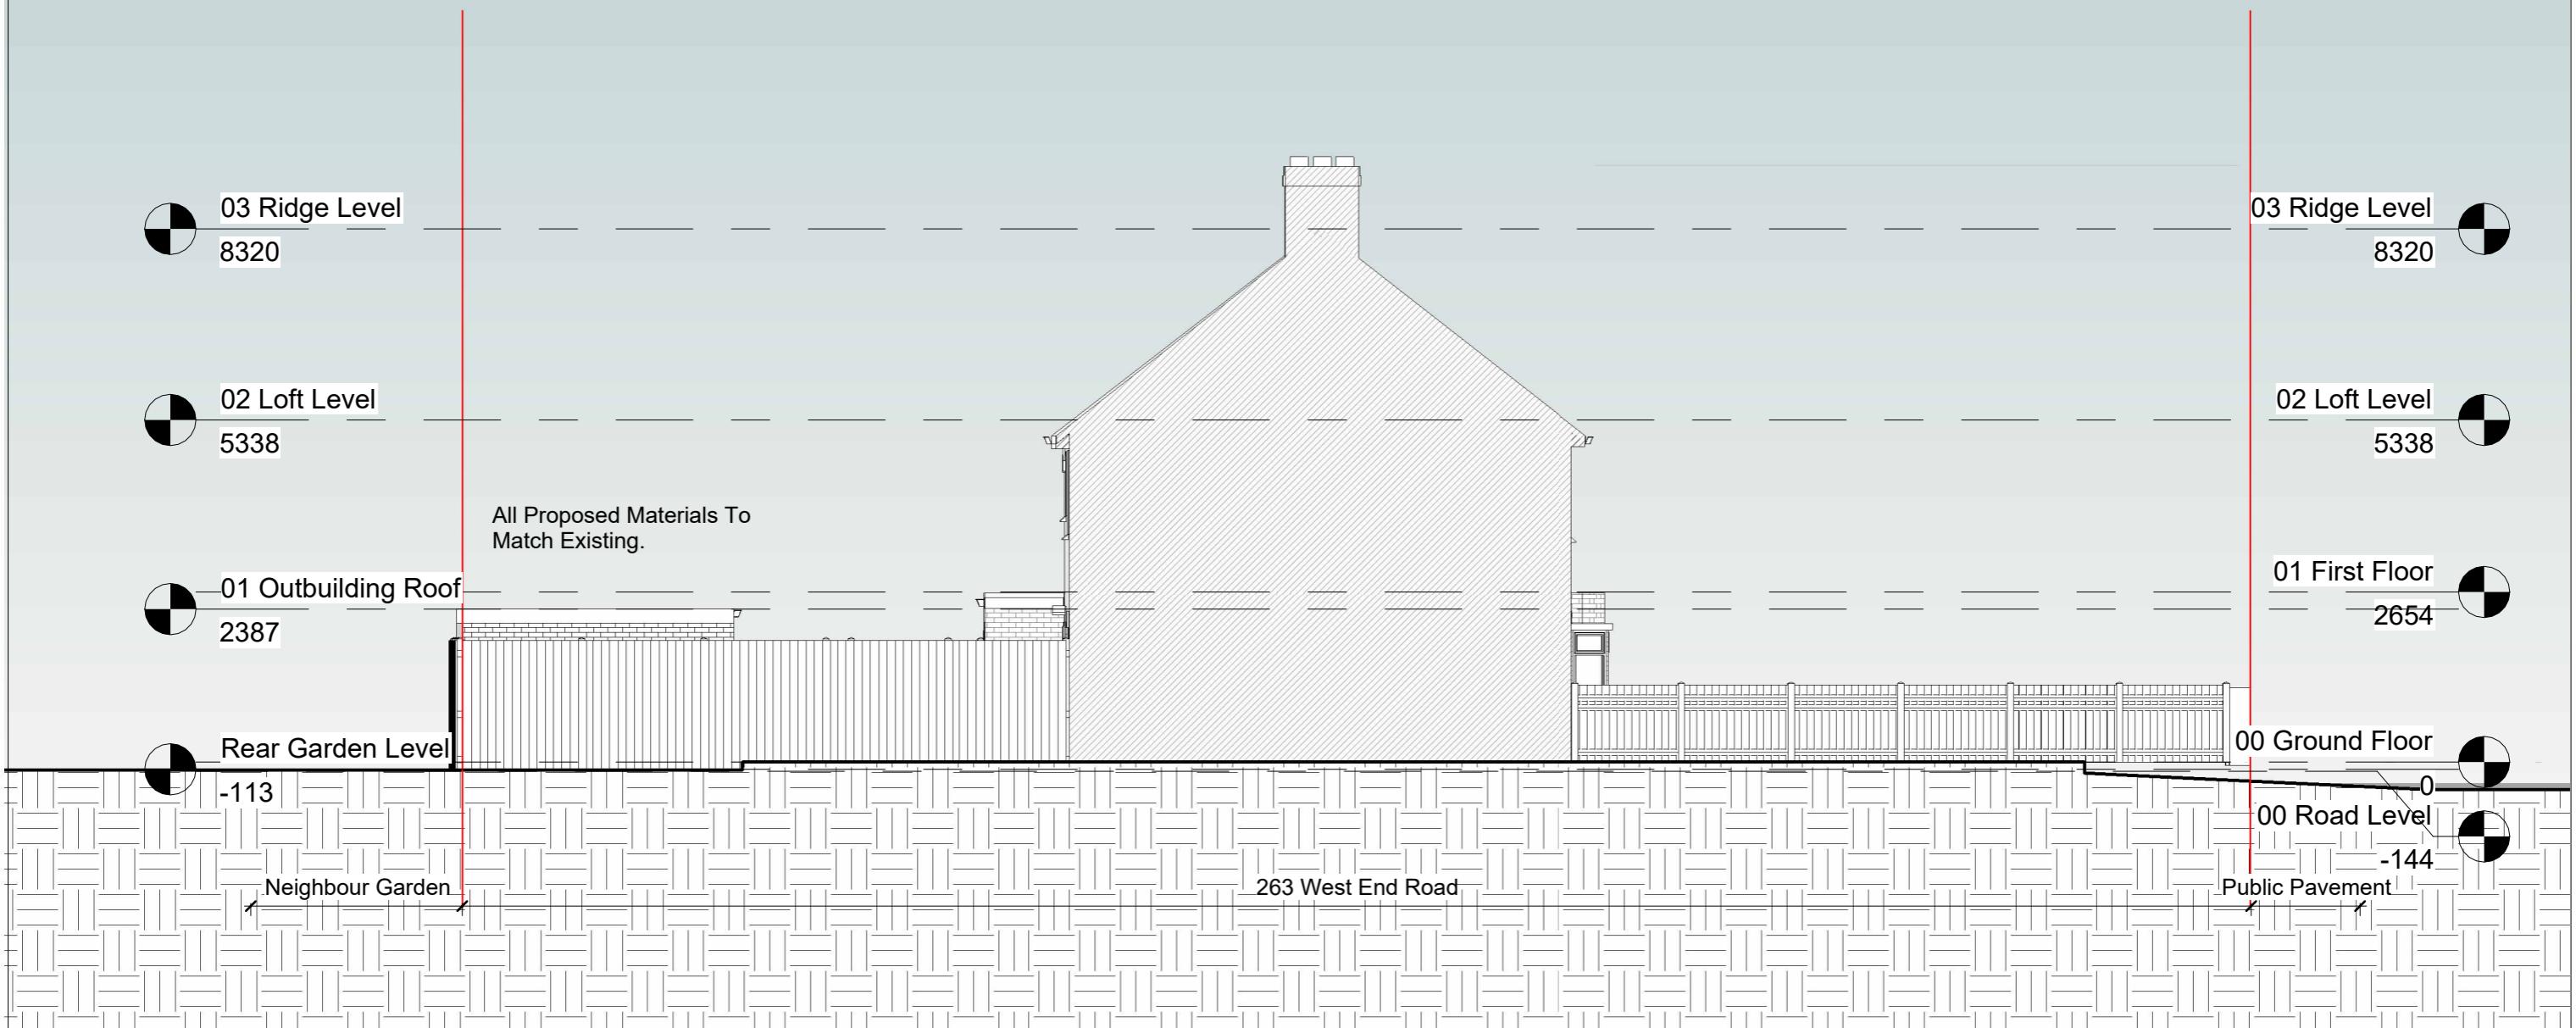

1 Side Elevation 2

1 : 100

Notes.
Contractors must verify all dimensions at the site before commencing any work.
No construction work before Building Control approval and structural engineer confirmation.
Any discrepancies to be reported to Gridline.
All drawings are to be read in conjunction with all relevant drawings and specifications.
The Drawings Are For Planning Purposes only

Project No.S

REV	DATE	DESCRIPTION	BY	CH

PROJECT TITLE

263 West End Road, Hillingdon, HA4 6QR

DATE

Nov 2025

DRAWING TITLE

Proposed Side Elevation 2

DRAWING No.

PR-E006


SCALE @ A3

1 : 100

Drawn by:

Pedro Lemos



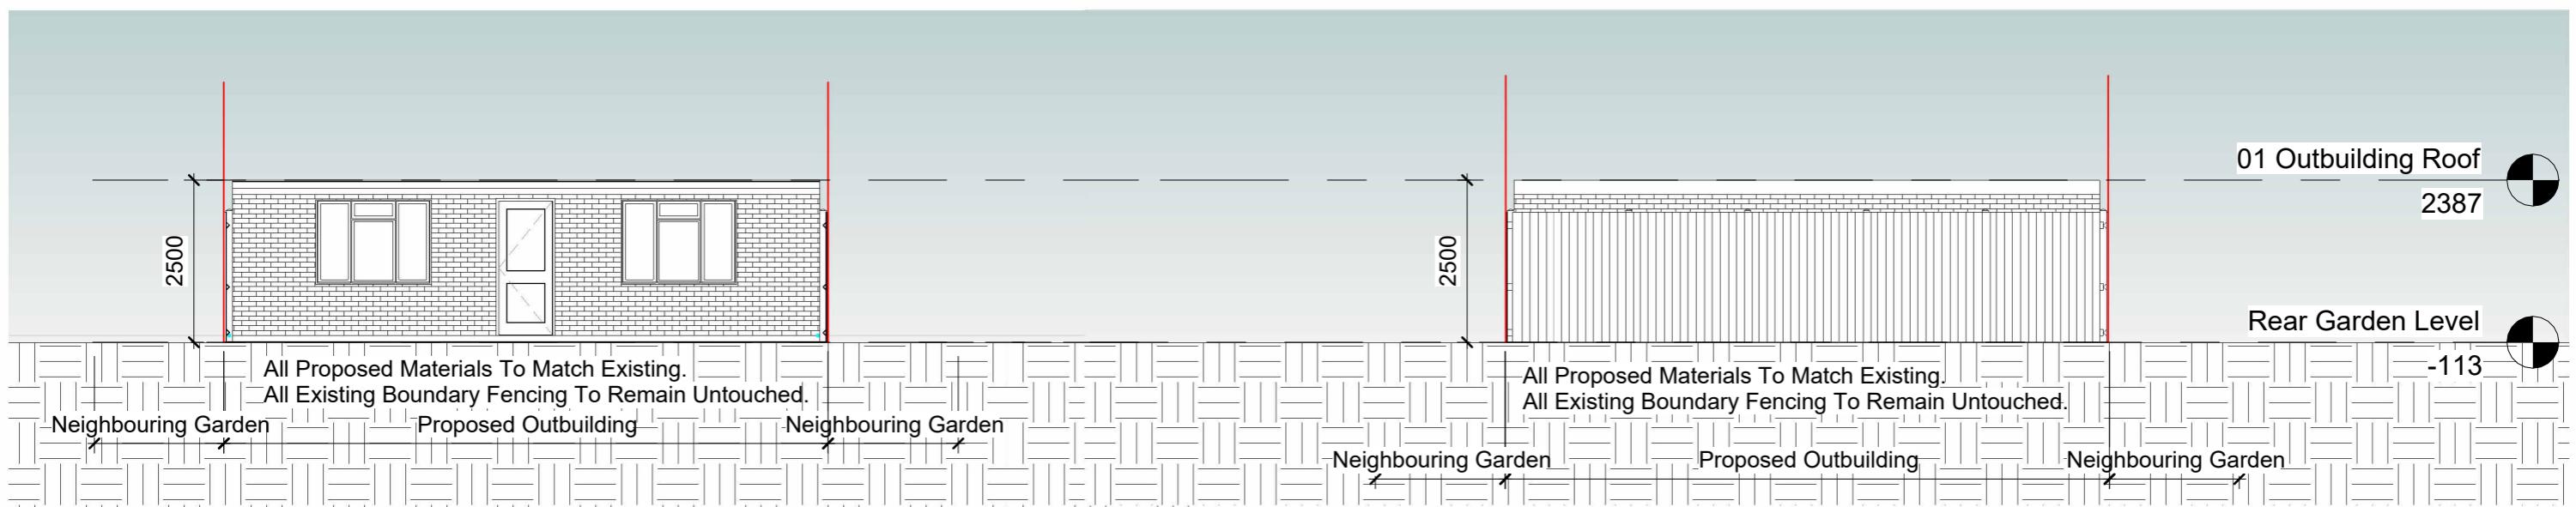

1 Outbuilding Front Elevation
1 : 100

2 Outbuilding Rear Elevation
1 : 100



Notes.
Contractors must verify all dimensions at the site before commencing any work.
No construction work before Building Control approval and structural engineer confirmation.
Any discrepancies to be reported to Gridline.
All drawings are to be read in conjunction with all relevant drawings and specifications.
The Drawings Are For Planning Purposes only

Project No.S

REV	DATE	DESCRIPTION	BY	CH

PROJECT TITLE

263 West End Road, Hillingdon, HA4 6QR

DATE

Nov 2025

Project No.

10831

DRAWING TITLE

Proposed Outbuilding Front & Rear Elevations

DRAWING No.

PR-E007


SCALE @ A3

1 : 100

Drawn by:

Pedro Lemos



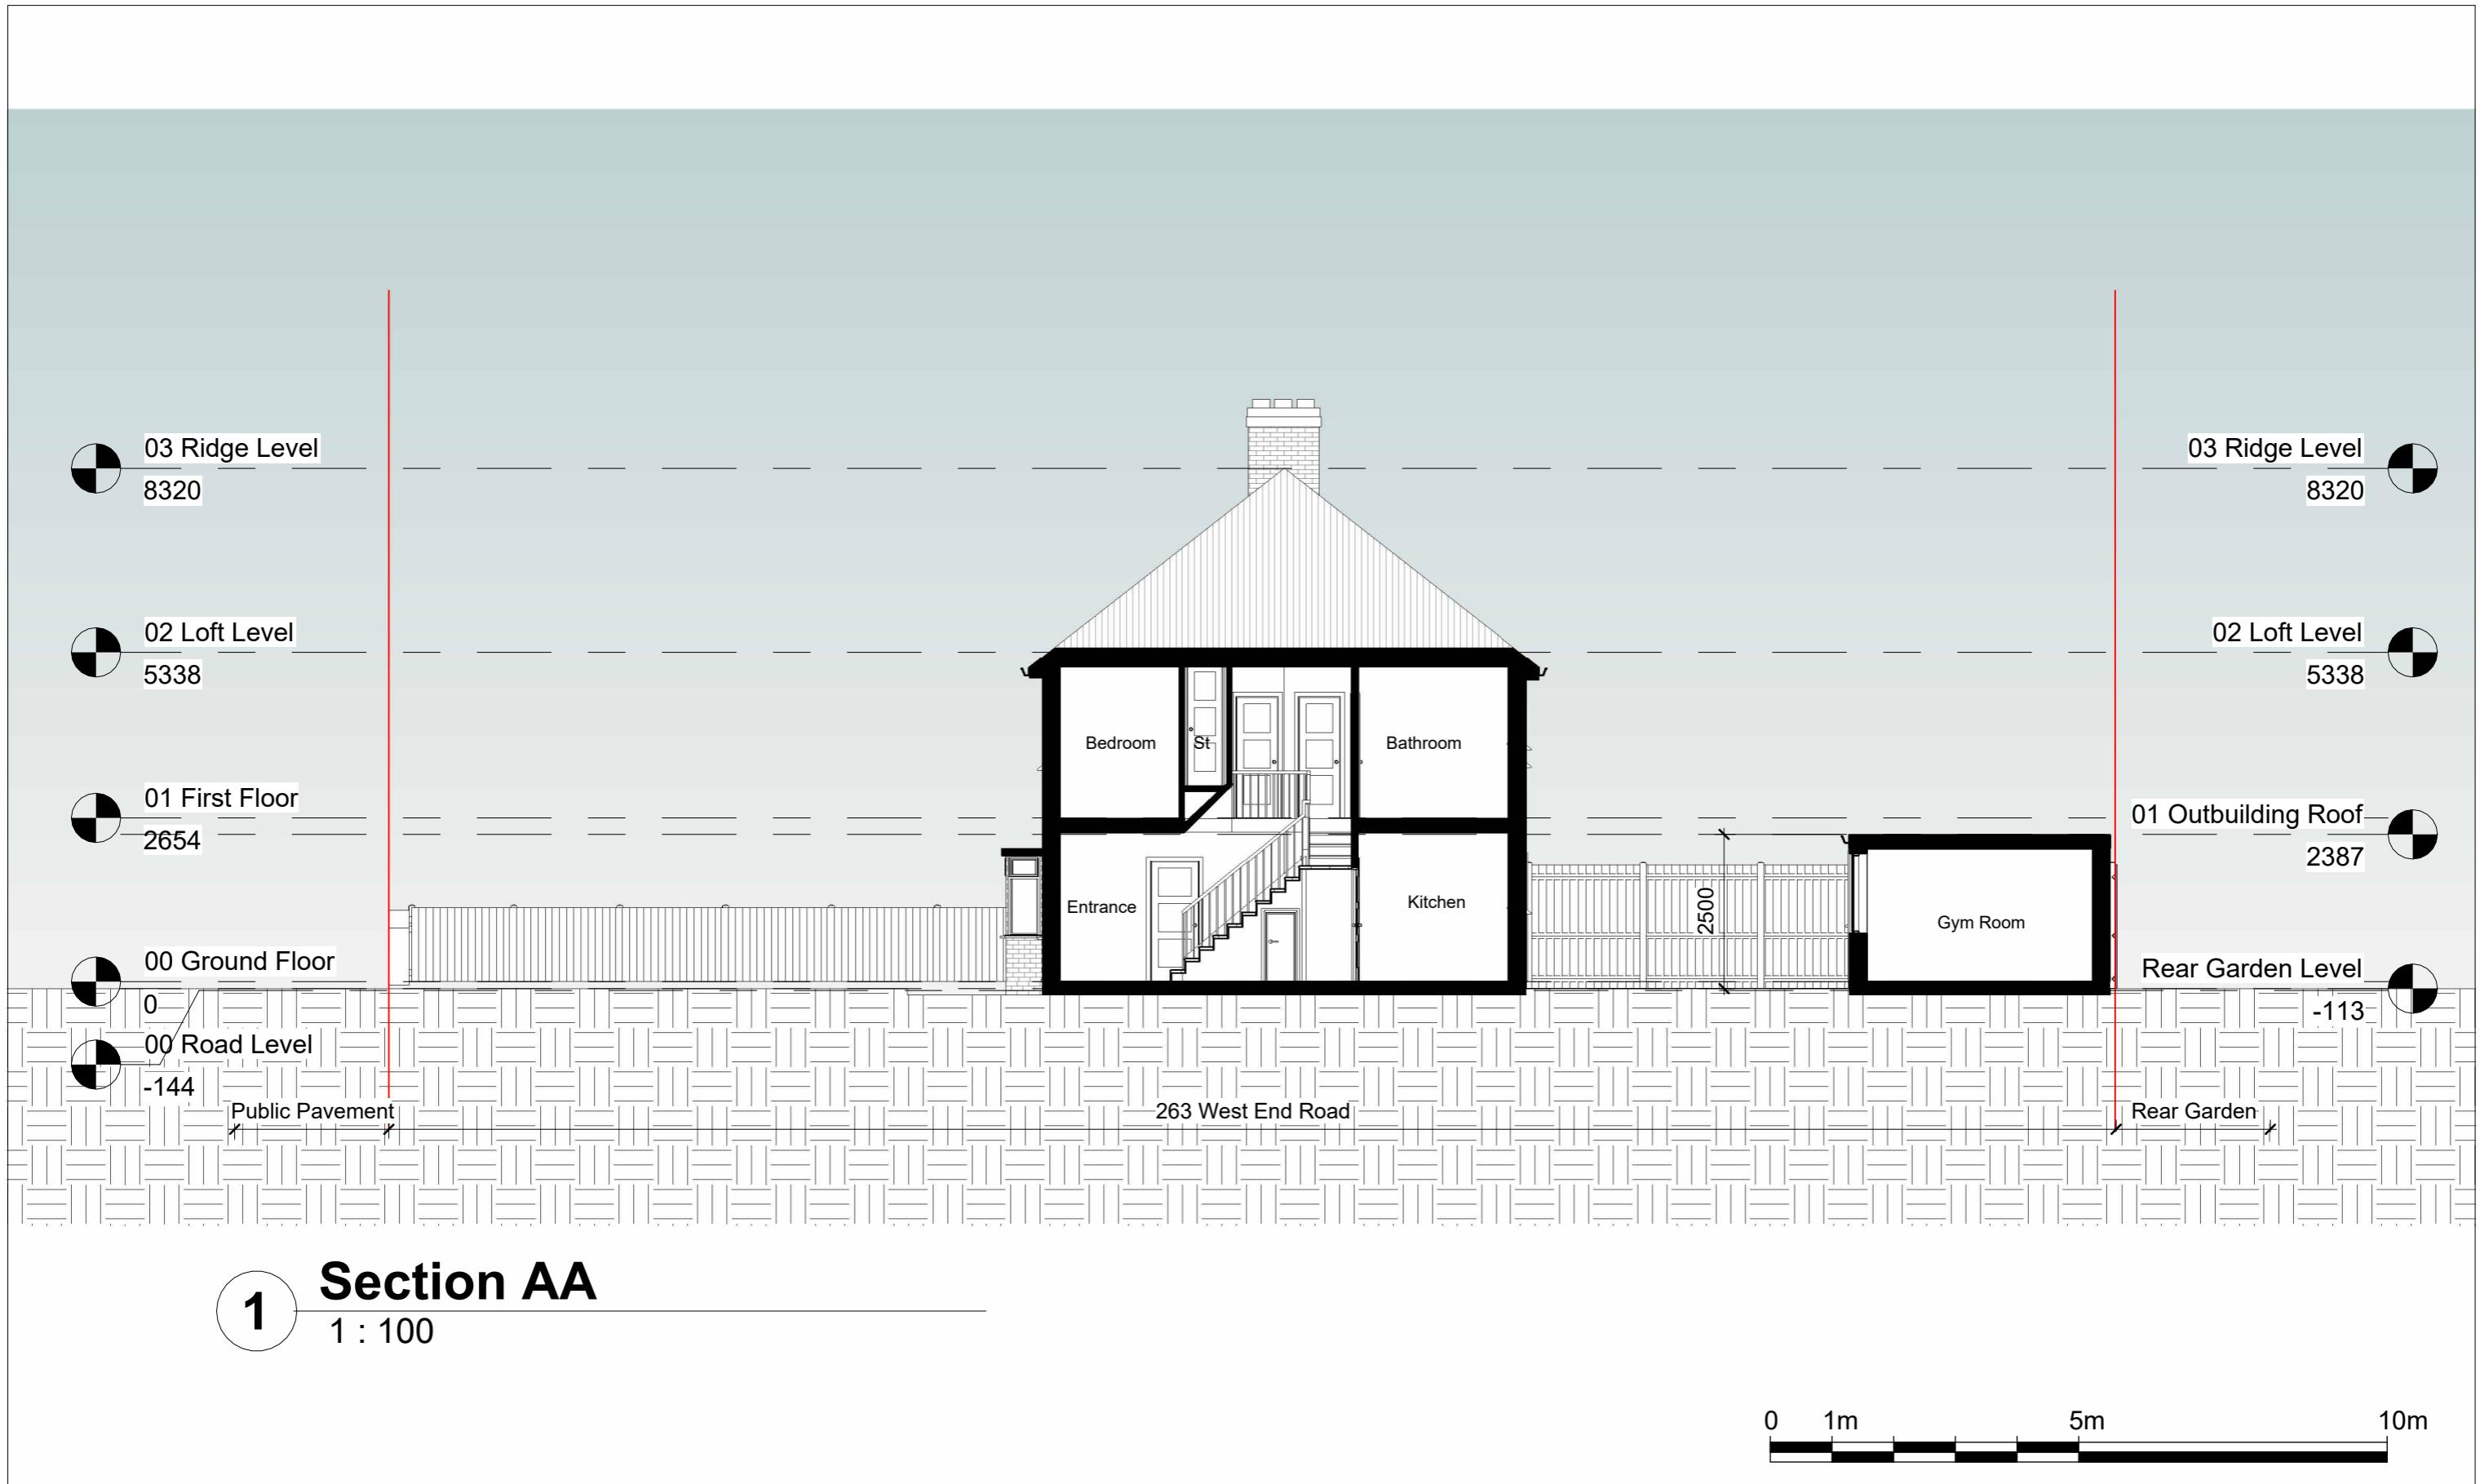

Notes.
 Contractors must verify all dimensions at the site before commencing any work.
 No construction work before Building Control approval and structural engineer confirmation.
 Any discrepancies to be reported to Gridline.
 All drawings are to be read in conjunction with all relevant drawings and specifications.
 The Drawings Are For Planning Purposes only

Project No.S

REV	DATE	DESCRIPTION	BY	CH

PROJECT TITLE

263 West End Road, Hillingdon, HA4 6QR

DATE
Nov 2025

DRAWING TITLE

Proposed Section AA

Project No.
10831

DRAWING No.

PR-S001


SCALE @ A3

1 : 100

Drawn by:

Pedro Lemos


 PLANNING SERVICES
 Unit 9b, The High Cross Centre,
 Fountayne Rd,
 N15 4BE
 TEL: 020 8802 3480
www.samplanning.co.uk

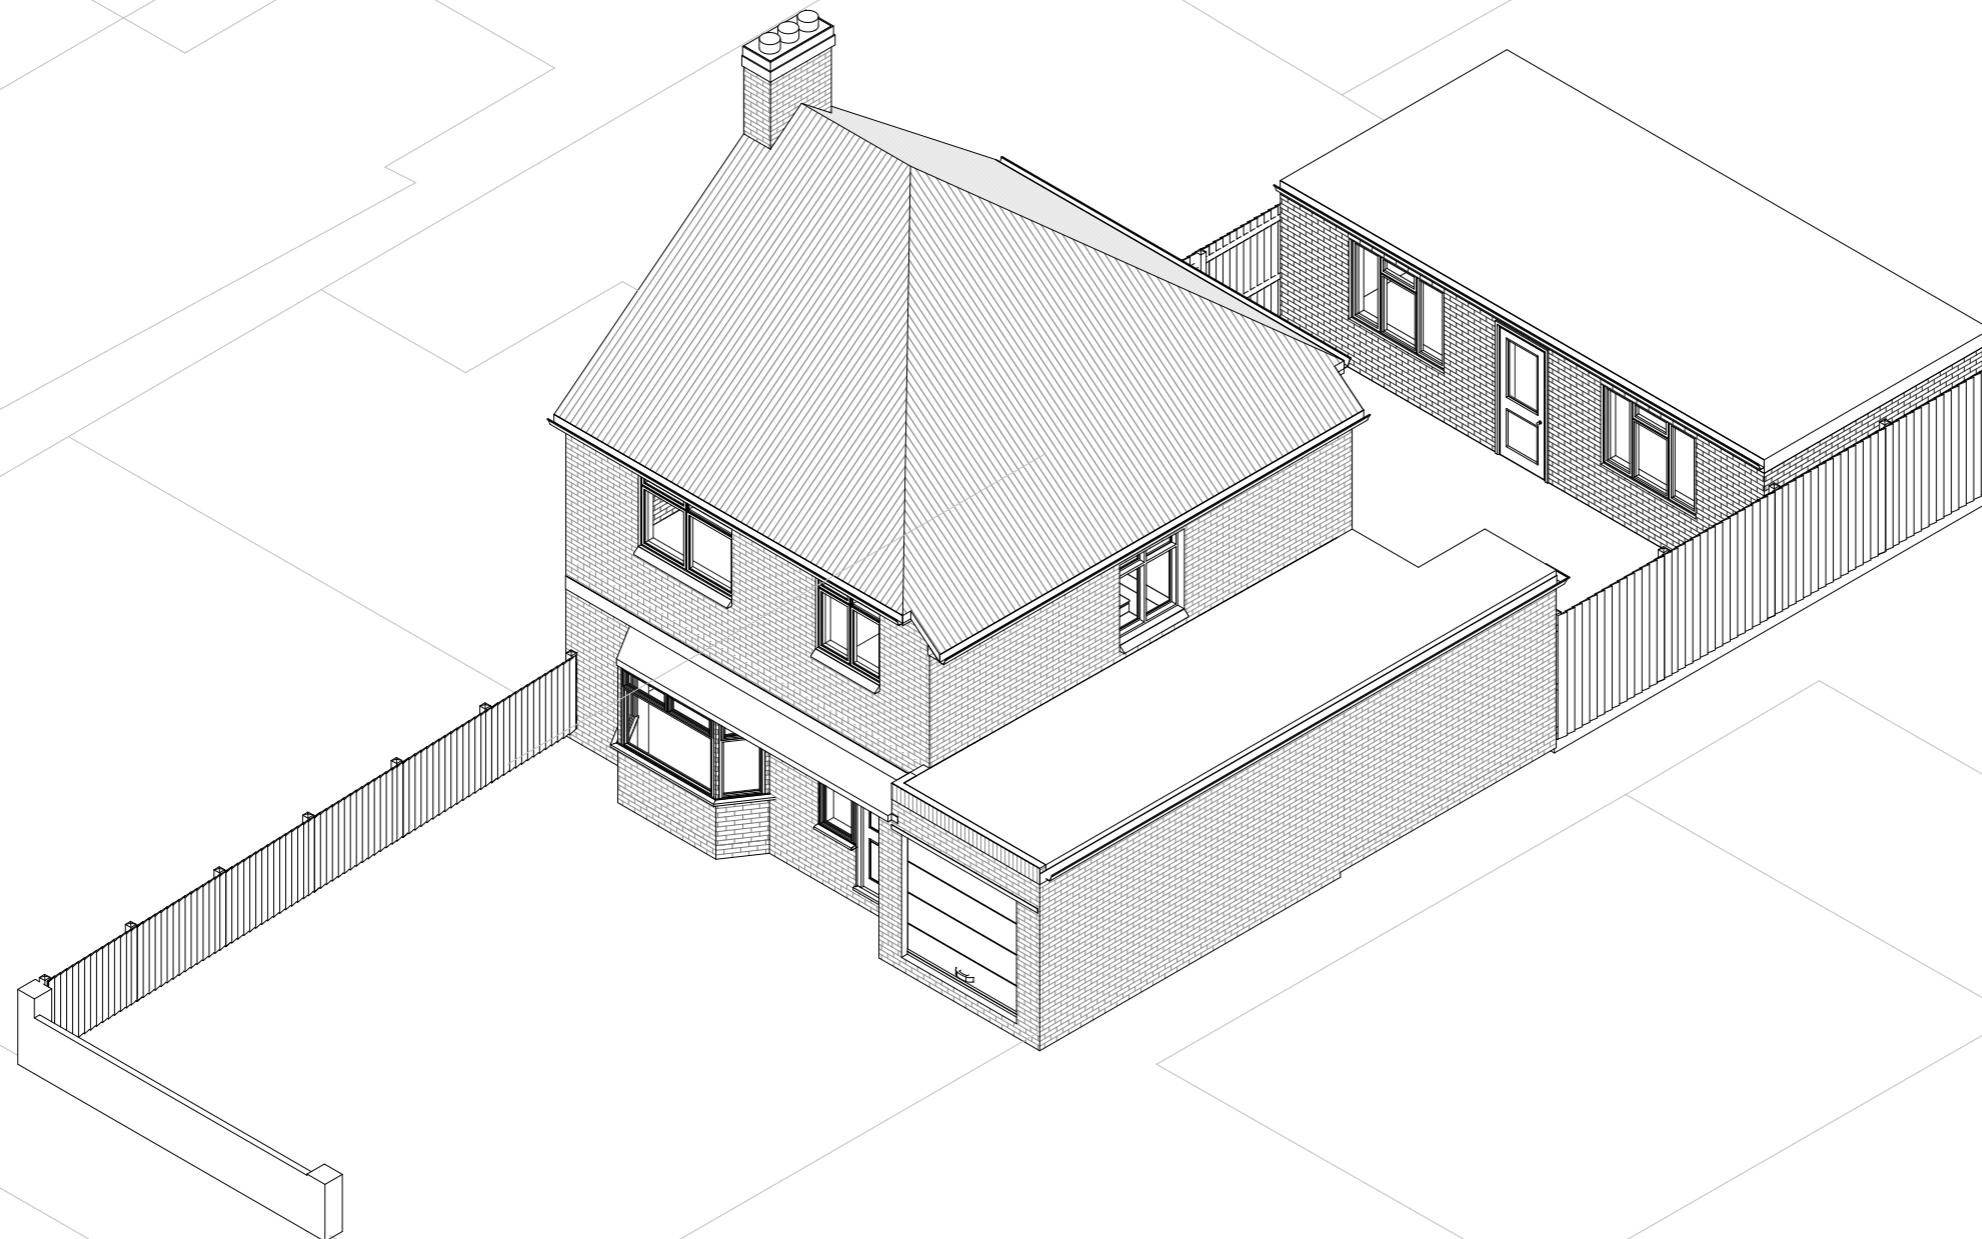

Notes.
 Contractors must verify all dimensions at the site before commencing any work.
 No construction work before Building Control approval and structural engineer confirmation.
 Any discrepancies to be reported to Gridline.
 All drawings are to be read in conjunction with all relevant drawings and specifications.
 The Drawings Are For Planning Purposes only

ACOUSTIC INTERNAL PARTITION (Rw ~ 56 dB)
 • 100mm timber/steel stud at 600mm centres
 • 100mm Rockwool RW3 or RW5 in cavity
 • Resilient bars fixed horizontally to SoundBloc
 • All joints sealed with acoustic mastic
 Partition to provide 30-minute fire resistance (FD30) to BS EN 1364-1
 ACOUSTIC FLOOR/CEILING SEPARATION
 22mm chipboard flooring with acoustic underlay
 100mm Rockwool RW3 or RW5 between joists
 Resilient bars under joists
 2 x 15mm acoustic plasterboard to ceiling.
 Staggered and sealed
 Complies with Approved Document E

Project No.S

REV	DATE	DESCRIPTION	BY	CH

PROJECT TITLE

263 West End Road, Hillingdon, HA4 6QR

DRAWING TITLE

Proposed 3D Front Elevation


DATE
Nov 2025

Project No.
10831

DRAWING No.
PR-E001

SCALE @ A3
Drawn by:
Pedro Lemos


 PLANNING SERVICES
 Unit 9b, The High Cross Centre,
 Fountayne Rd,
 N15 4BE
 TEL: 020 8802 3480
www.saplanning.co.uk

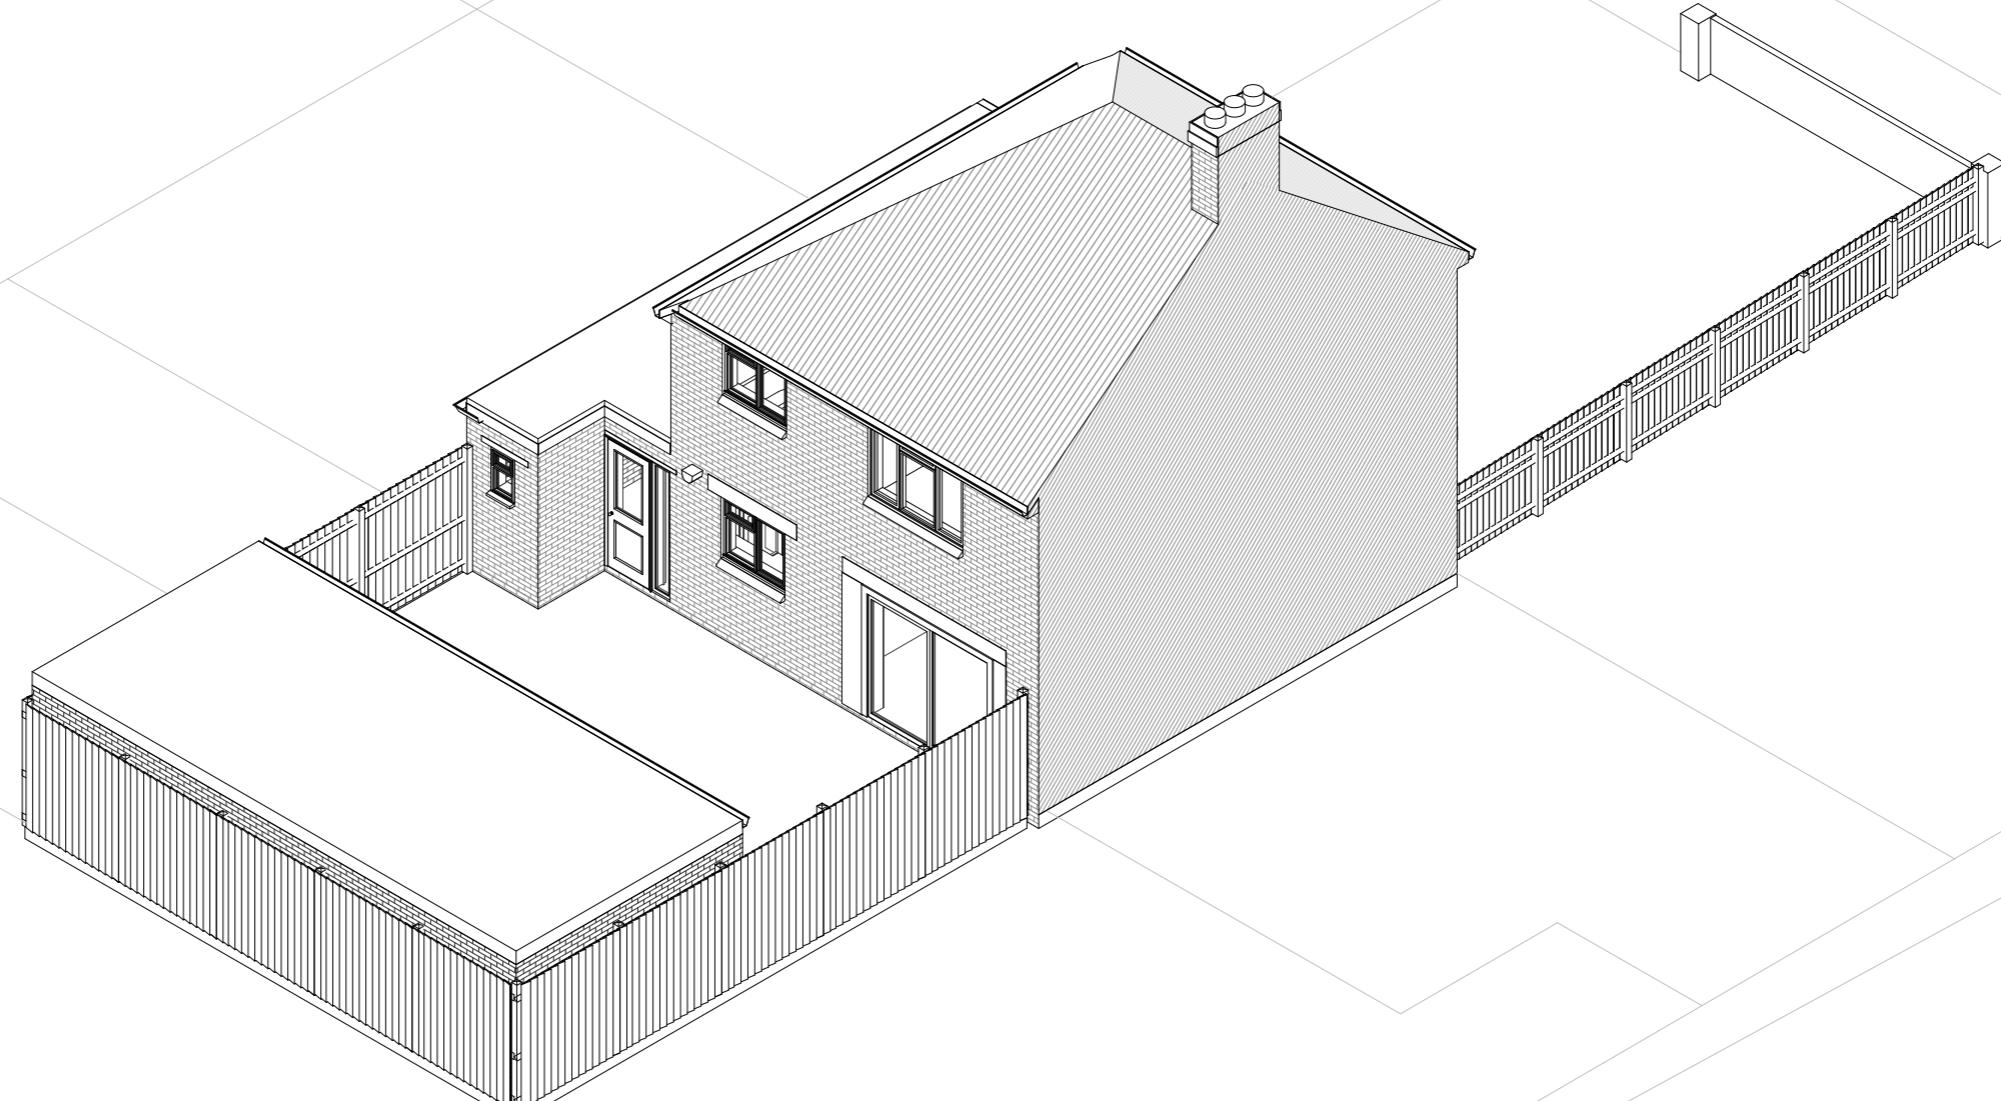

Notes.
 Contractors must verify all dimensions at the site before commencing any work.
 No construction work before Building Control approval and structural engineer confirmation.
 Any discrepancies to be reported to Gridline.
 All drawings are to be read in conjunction with all relevant drawings and specifications.
 The Drawings Are For Planning Purposes only

ACOUSTIC INTERNAL PARTITION
 (Rw ~ 56 dB)
 • 100mm timber/steel stud at 600mm centres
 • 100mm Rockwool RW3 or RW5 in cavity
 • Resilient bars fixed horizontally to SoundBloc
 • All joints sealed with acoustic mastic
 Partition to provide 30-minute fire resistance (FD30) to BS EN 1364-1

ACOUSTIC FLOOR/CEILING SEPARATION
 22mm chipboard flooring with acoustic underlay
 100mm Rockwool RW3 or RW5 between joists
 Resilient bars under joists
 2 x 15mm acoustic plasterboard to ceiling.
 Staggered and sealed
 Complies with Approved Document E

Project No.S

REV	DATE	DESCRIPTION	BY	CH

PROJECT TITLE
 263 West End Road, Hillingdon, HA4 6QR

DATE
 Nov 2025

DRAWING TITLE
 Proposed 3D Rear Elevation

Project No. 10831 **DRAWING No.** PR-E002 **SCALE @ A3** **Drawn by:** Pedro Lemos


 PLANNING SERVICES
 Unit 9b, The High Cross Centre,
 Fountayne Rd,
 N15 4BE
 TEL: 020 8802 3480
www.samplanning.co.uk