




40 WISE LANE
MILL HILL
LONDON NW7 2RE
MOB: 07946 872537
www.homesdesignltd.co.uk

title PROPOSED ELEVATIONS
project 247, WEST END ROAD RUISLIP HA4 6QR
drawing no ABC391/2004 REV A
drawn by R. L contract no. ABC391
scale 1:100 @ A3 date 10/2024



PROPOSED FRONT ELEVATION

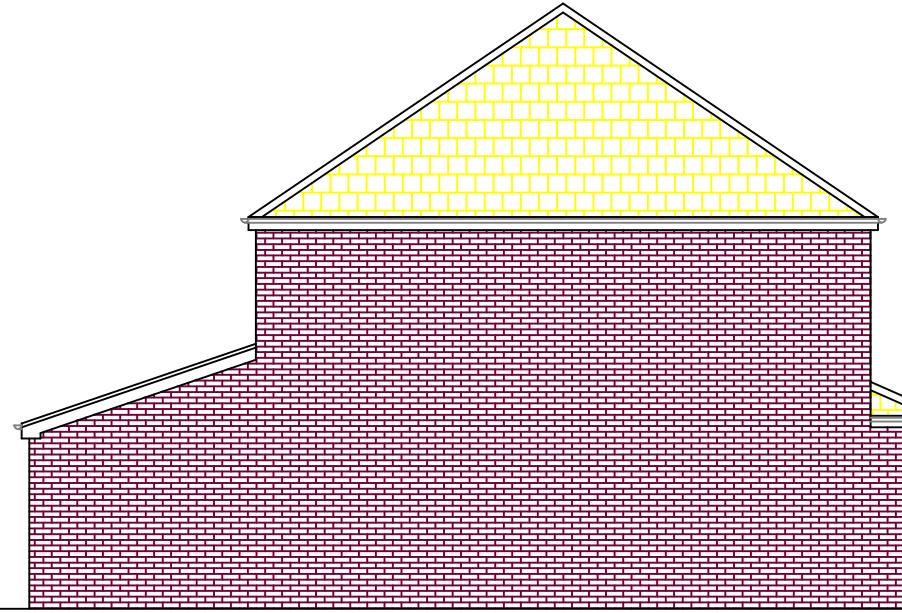

PROPOSED LEFT SIDE ELEVATION

PROVIDE LEVEL THRESHOLD AT FRONT AND REAR DOORS TO PREMISES AS POINT OF ENTRY TO PREMISES AT GROUND FLOOR.

THE GROUND FLOOR TO HAVE TOILET AND SINK TO MEET SECTION-2.27 OF APPROVED DOCUMENT-M, VOLUME 1 (2015)


THE STAIRS LEADING TO FIRST FLOOR TO HAVE RISERS OF 170mm AND GOINGS OF 250mm TO MEET PART-M OF ACCESSIBILITY FOR AMBULANT RESIDENT

THE NEW DEVELOPMENT TO MEET COMPLIANCE WITH M4(2) TECHNICAL SPECIFICATIONS SET OUT IN APPROVED DOCUMENT (M) TO THE BUILDING REGULATION (2015 EDITION).




CURRENT DWELLING REAR ELEVATION (No. 247)

PROPOSED REAR ELEVATION

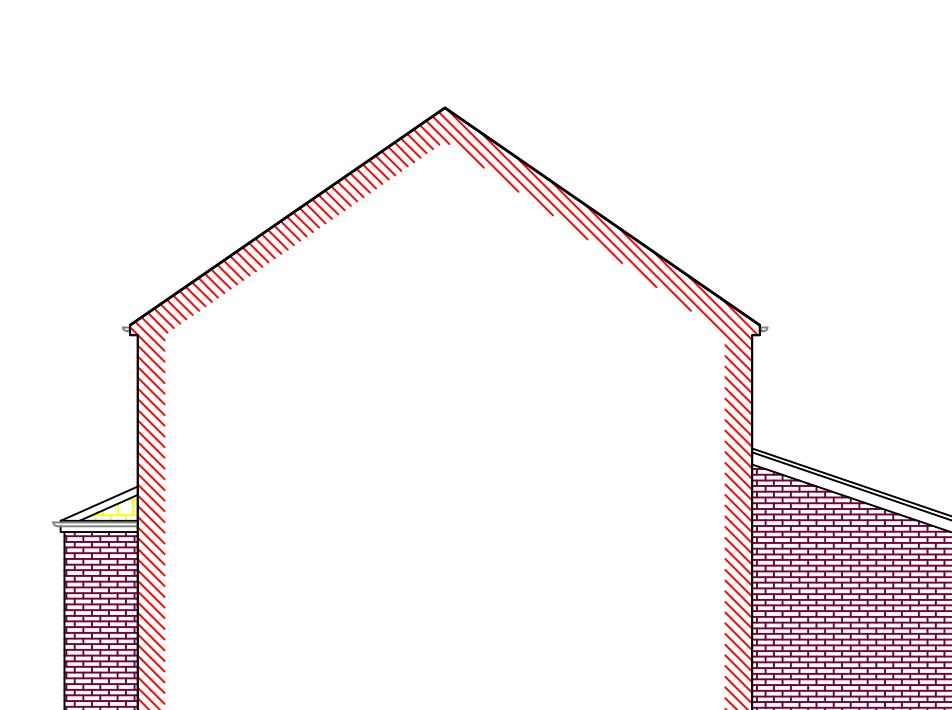

PROPOSED RIGHT SIDE ELEVATION

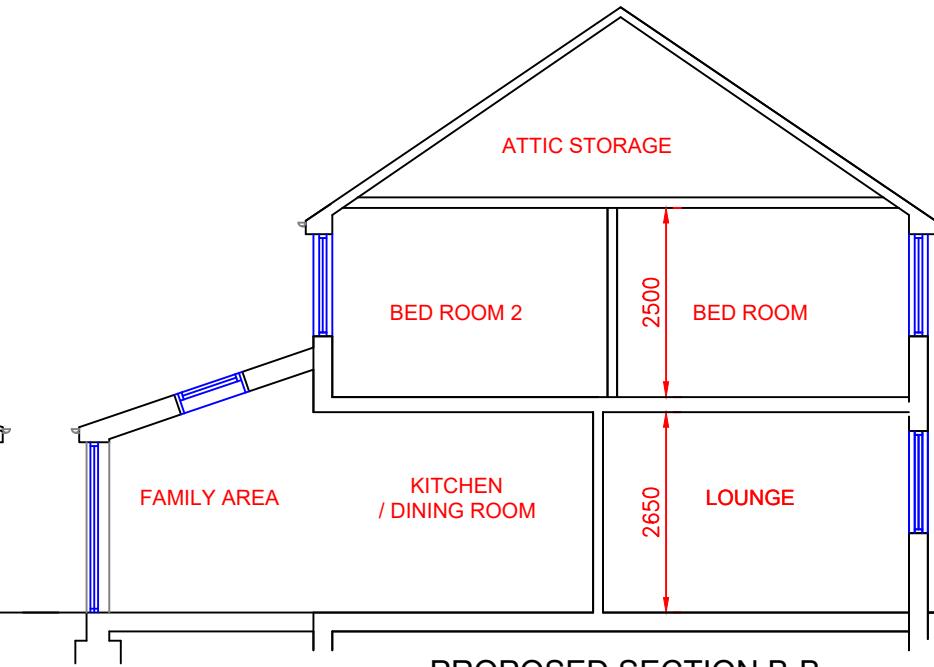

PROPOSED SECTION B-B

