




**40 WISE LANE
MILL HILL
LONDON NW7 2RE
MOB: 07946 872537**
www.homesdesignltd.co.uk

EXISTING ELEVATIONS	
project	NEW DWELLING AT LAND ADJACENT TO 247 WEST END ROAD RUISLIP HA4 6QR
drawing no	ABC391 / 8001
drawn by	R. L
scale	1:100 @ A3
contract no.	ABC391
date	01/2025

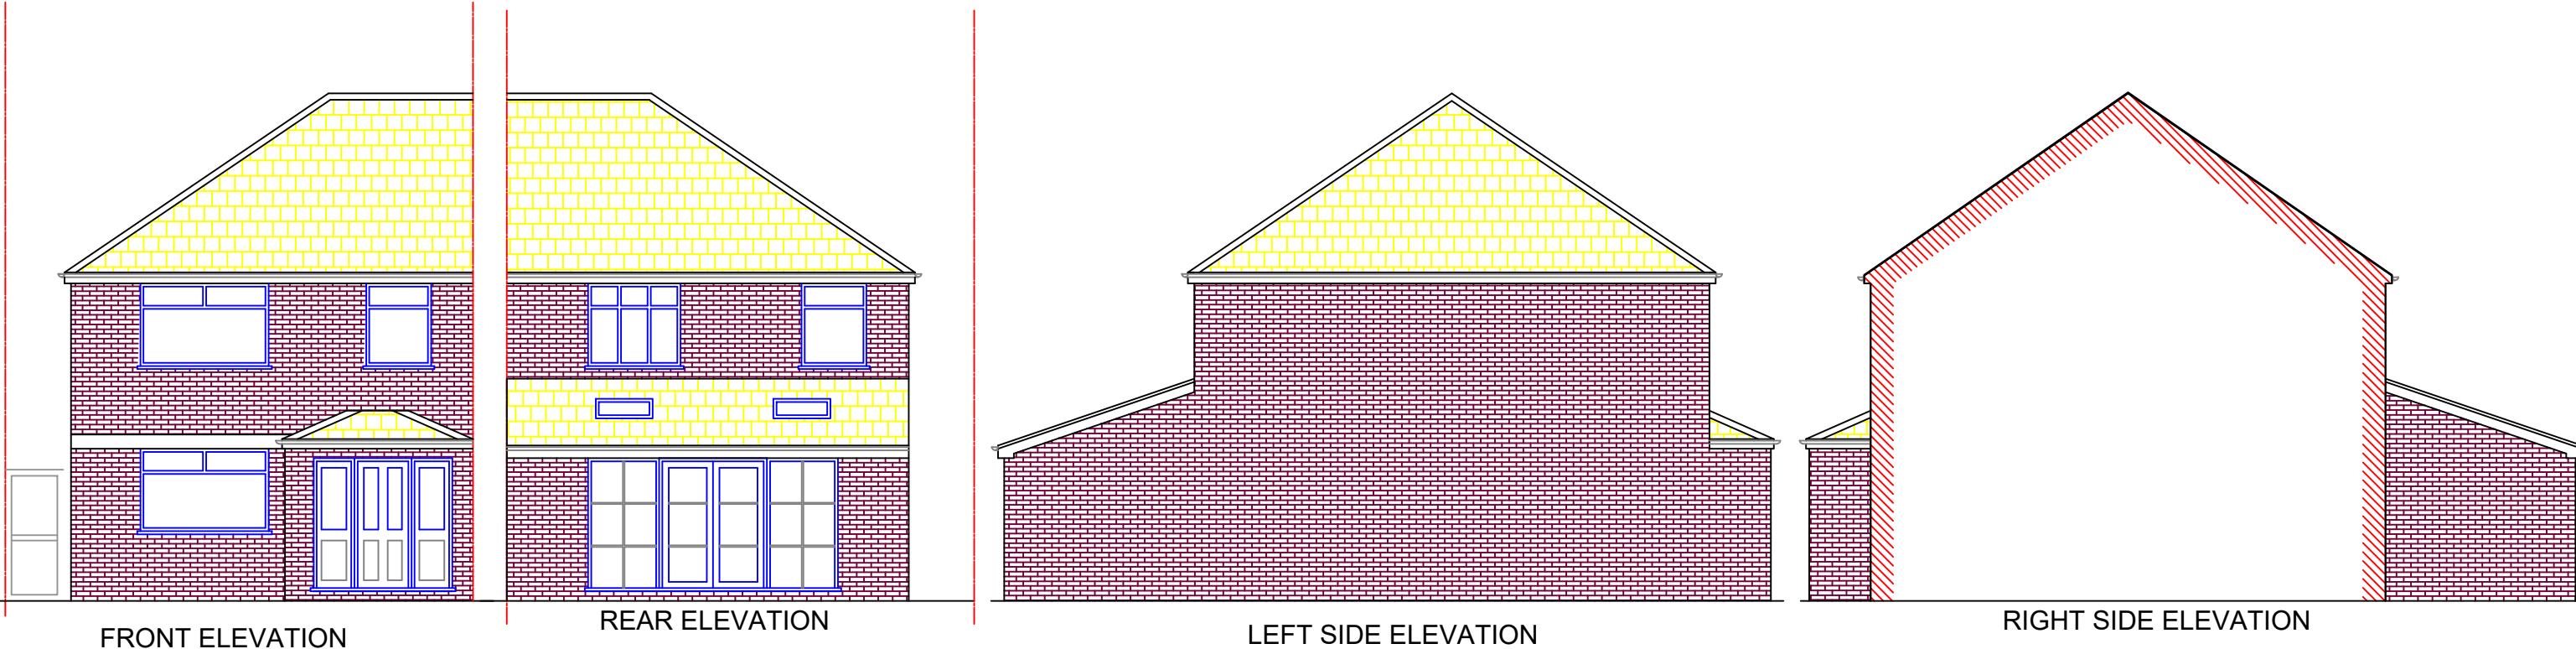


FRONT ELEVATION

REAR ELEVATION

LEFT SIDE ELEVATION

RIGHT SIDE ELEVATION

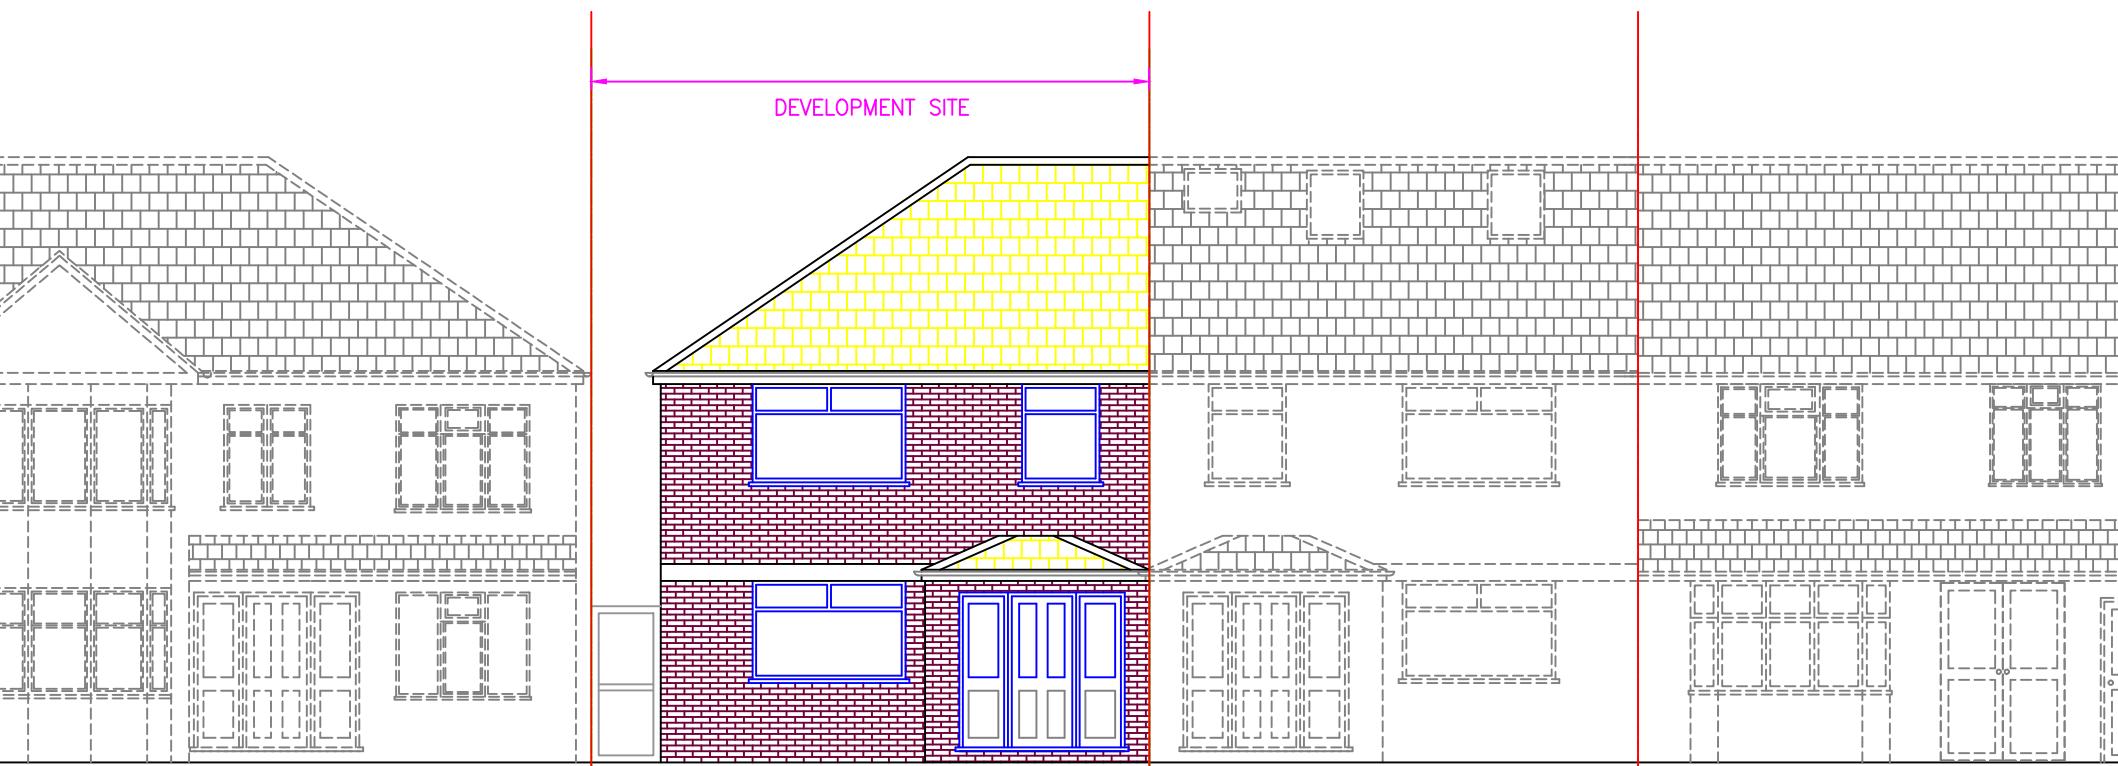


FRONT ELEVATION (No. 239)

FRONT ELEVATION (No. 247A) APPROVED
DEVELOPMENT AS NEW DWELLING
IMPLEMENTED UNDER PERMISSION REF
28177/APP/2024/2295 AS LAND ADJACENT TO 247

FRONT ELEVATION (No. 247)

FRONT ELEVATION (No. 249)

SECTION A-A

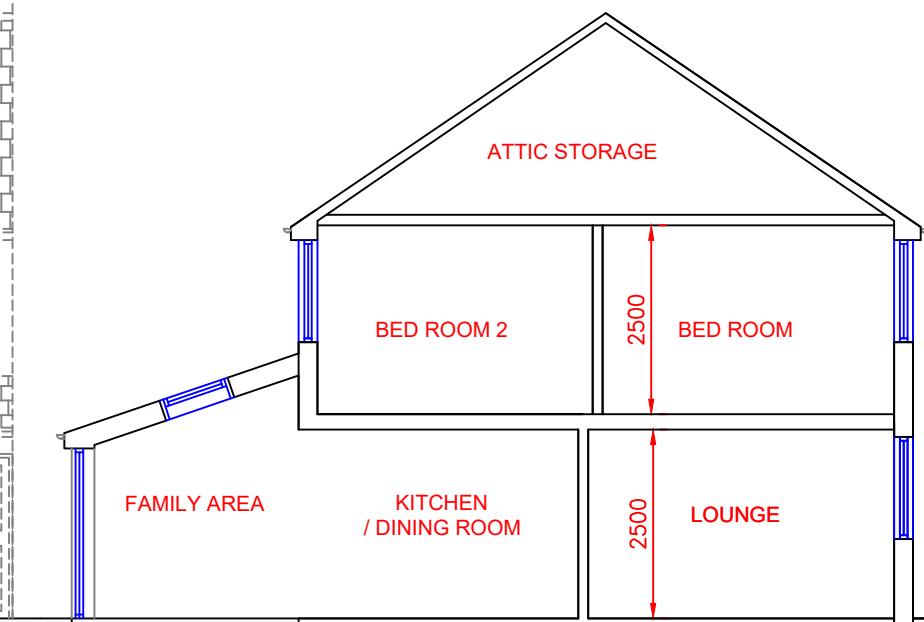

SCALE

0 1m 5m 10m

EXISTING STREET ELEVATIONS