


NOTES RELATING TO THIS DRAWING

ALL DIMENSIONS ARE TO BE CHECKED ON SITE PRIOR TO COMMENCEMENT OF ANY WORKS, AND ANY DISCREPANCIES REPORTED IMMEDIATELY TO THE ENGINEER.

THIS DRAWING IS TO BE READ IN CONJUNCTION WITH ALL OTHER DESIGN TEAM DETAILS AND SPECIFICATIONS.

DO NOT USE THIS DRAWING TO BUILD FROM WITHOUT IT BEING NOTED AS ISSUED FOR "CONSTRUCTION" IN THE TITLE PANEL BELOW.

Rev.	Description	By	Chkd.	Date
P1	ISSUE FOR INFORMATION	SPS	SPS	JUL 22

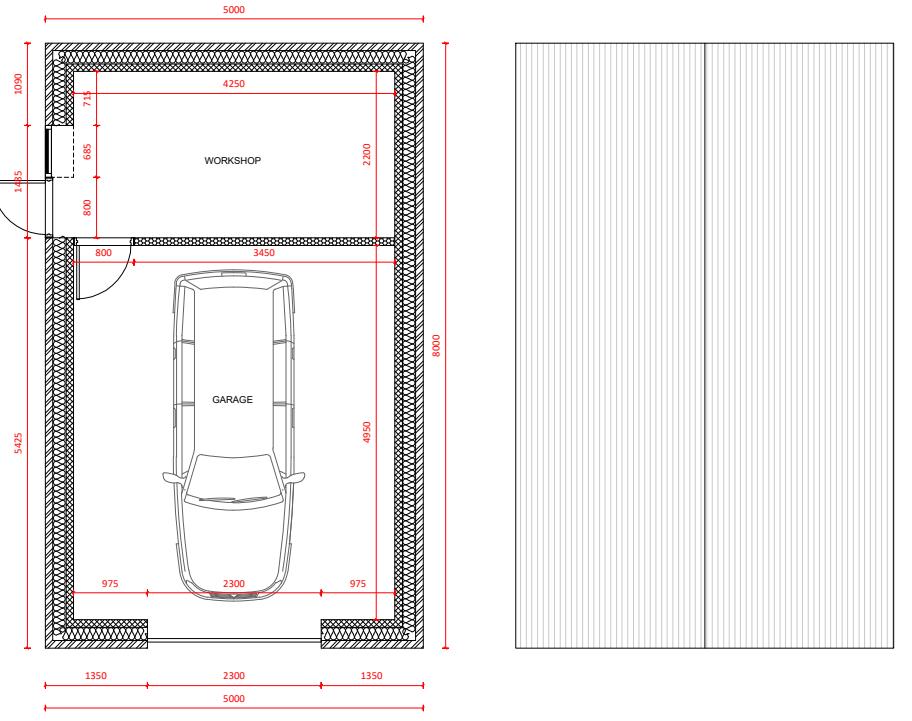


GROUND FLOOR (proposed)

Scale 1:100

ROOF PLAN (proposed)

Scale 1:100

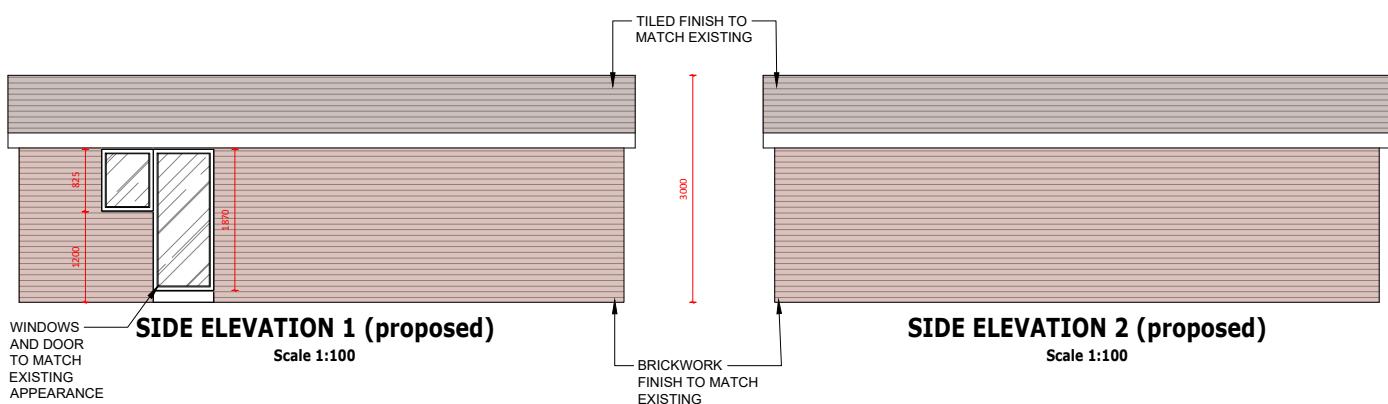

SIDE ELEVATION 1 (proposed)

Scale 1:100


SIDE ELEVATION 2 (proposed)

Scale 1:100



FRONT ELEVATION (proposed)

Scale 1:100

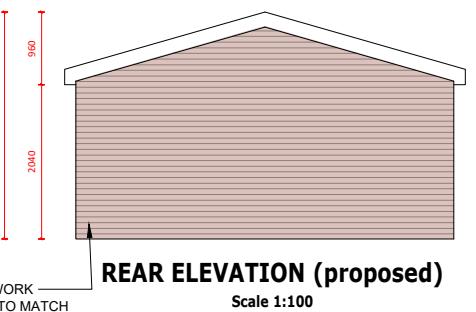


REAR ELEVATION (proposed)

Scale 1:100

LEGEND:

-  RETAINED STRUCTURE
-  NEW CAVITY WALL
-  NEW STUD WALL
-  NEW BLOCKWORK WALL

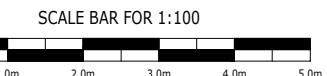

Title:	ISSUE FOR INFORMATION		
Client:	NICHOLA BEATON		
Project:	178 GROSVENOR AVENUE HAYES UB4 8NW		
Drawing:	SS	Chkd:	SS
Drawing Status:	PLANNING ISSUE	Rev.	P1
Scale:	Noted @ A3	Date	JUL 22
Job No.	PSD/2022/254	Drawing No.	A03