


**Scale bar 1:100 (Meter)**

Material similar  
to existing


Material similar  
to existing

Notes:  
© 2023 Blue Architecture Limited.  
All rights reserved.  
All drawings are for the purpose of gaining  
Planning Permission approval only.  
All written dimensions to be taken in  
preferences to scaled dimensions.

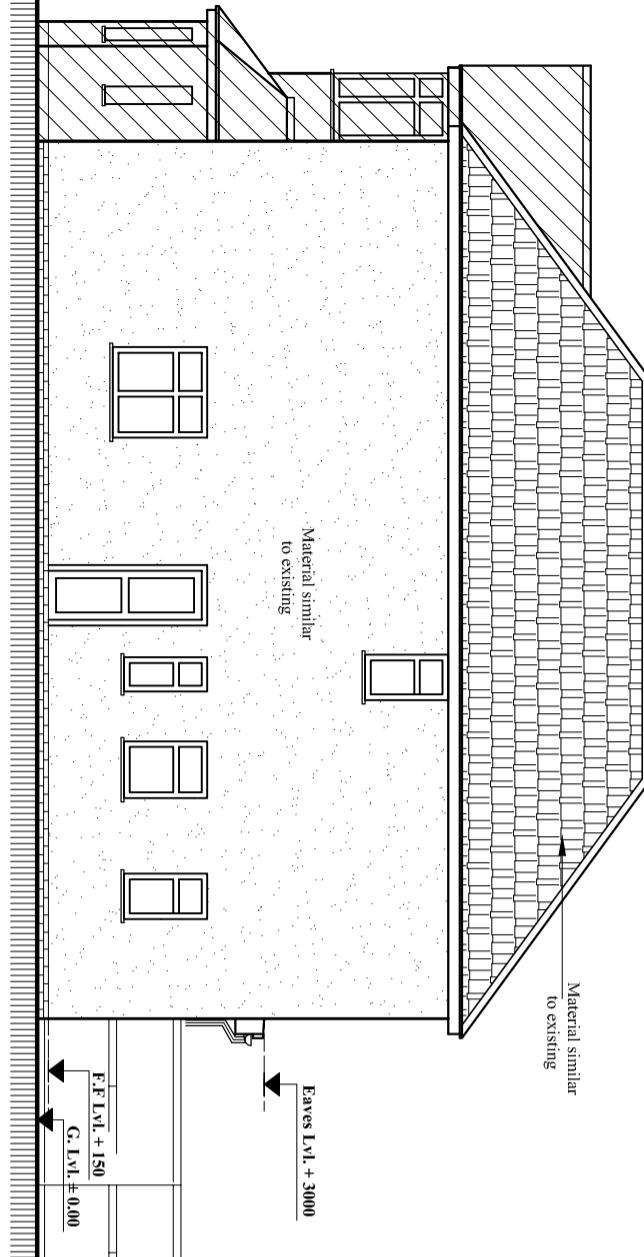


**Proposed North Elevation**

Scale: 1:100

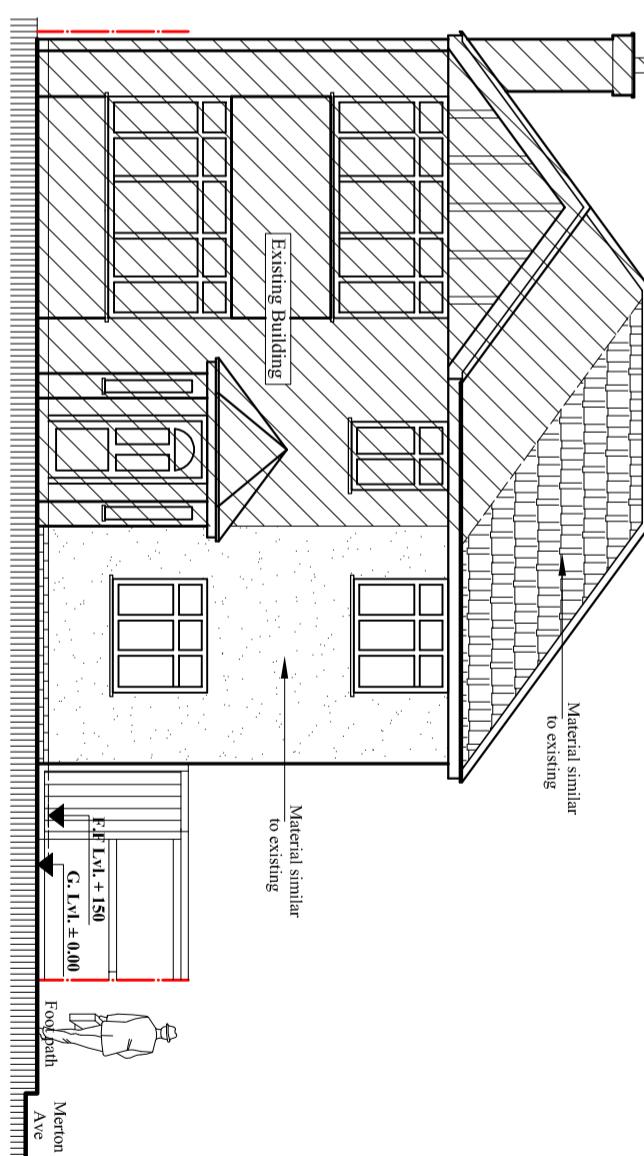


**Proposed East Elevation**

Scale: 1:100

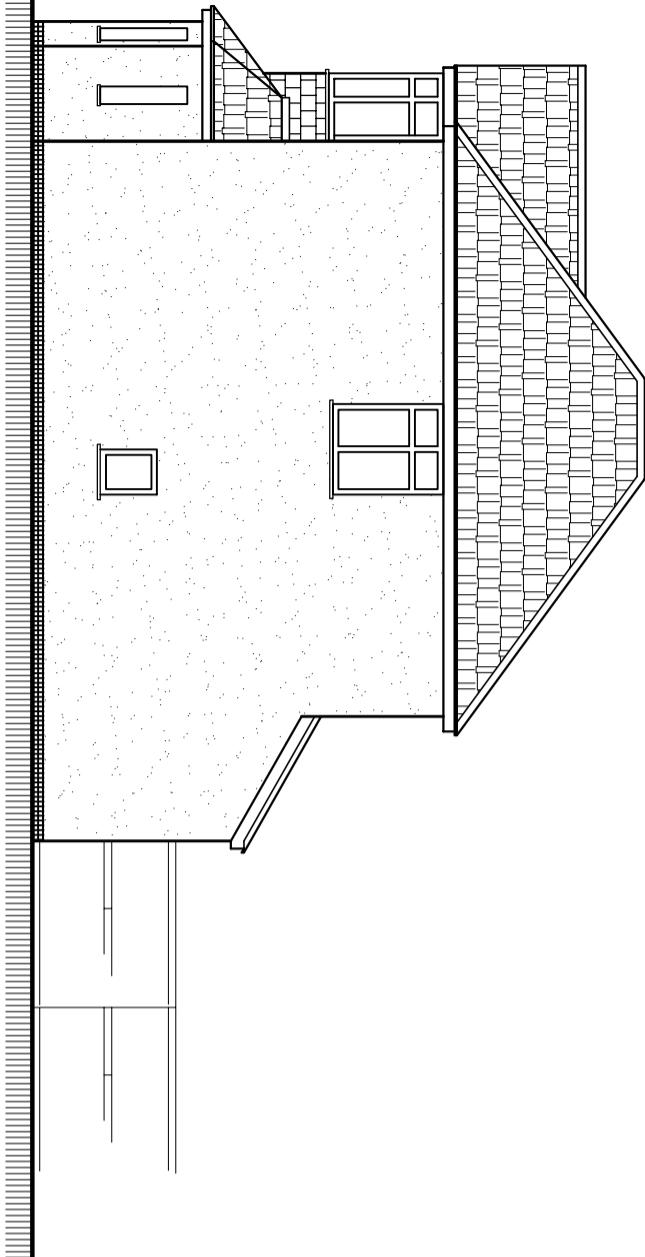

**Existing North Elevation**

Scale: 1:100

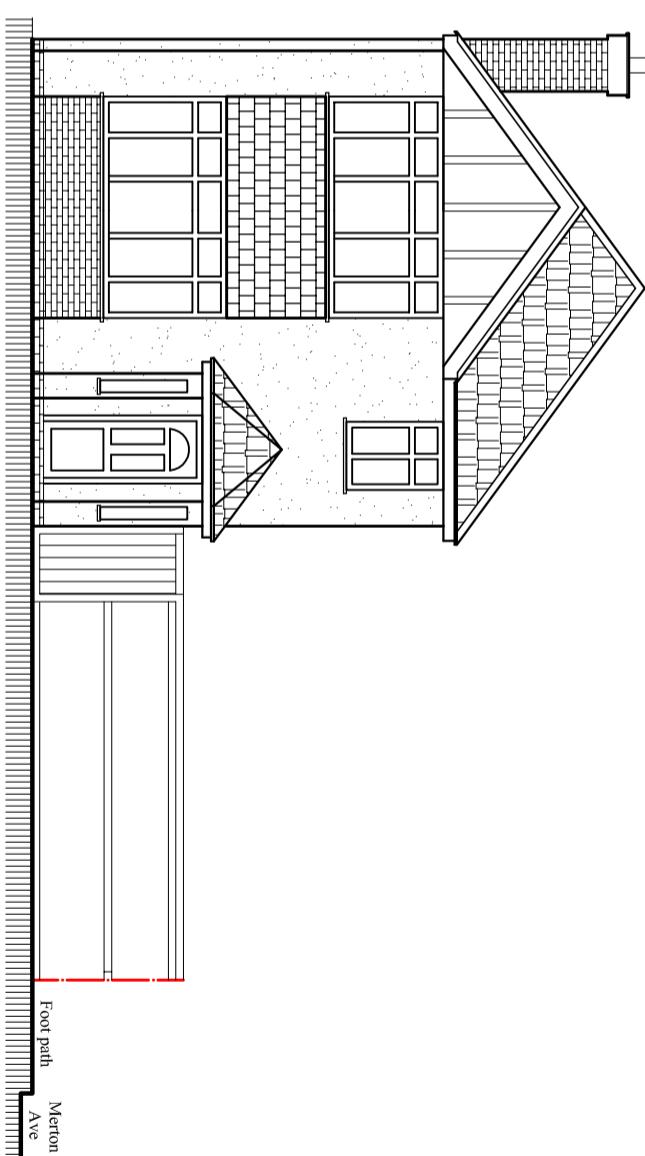

**Existing East Elevation**

Scale: 1:100

Client: <b>Mr. Nishant Dhungana.</b>				
Project: Part Single part Double Storey Side and Rear Wraparound Extension.				
Location: 50 Windsor Avenue, Hillingdon, UB10 9AX.				
Status: <b>PLANNING</b>				
Title: Existing and Proposed Elevations-1.				
Drawn by: <b>L.P</b>	Str. Er. ---	Checked by: R.K		
Project no: <b>BAL-1687</b>	Sheet Size <b>A3</b>	Sheet no.		
Date: 11/06/2023	Scale: 1:100			
0 0.5 1 1.5 2 3 4 6 8				
0 0.5 1 1.5 2 3 4 6 8				