


Notes:  
 © 2023 Blue Architecture Limited.  
 All rights reserved.  
 All drawings are for the purpose of gaining  
 Planning Permission approval only.  
 All written dimensions to be taken in  
 preferences to scaled dimensions.

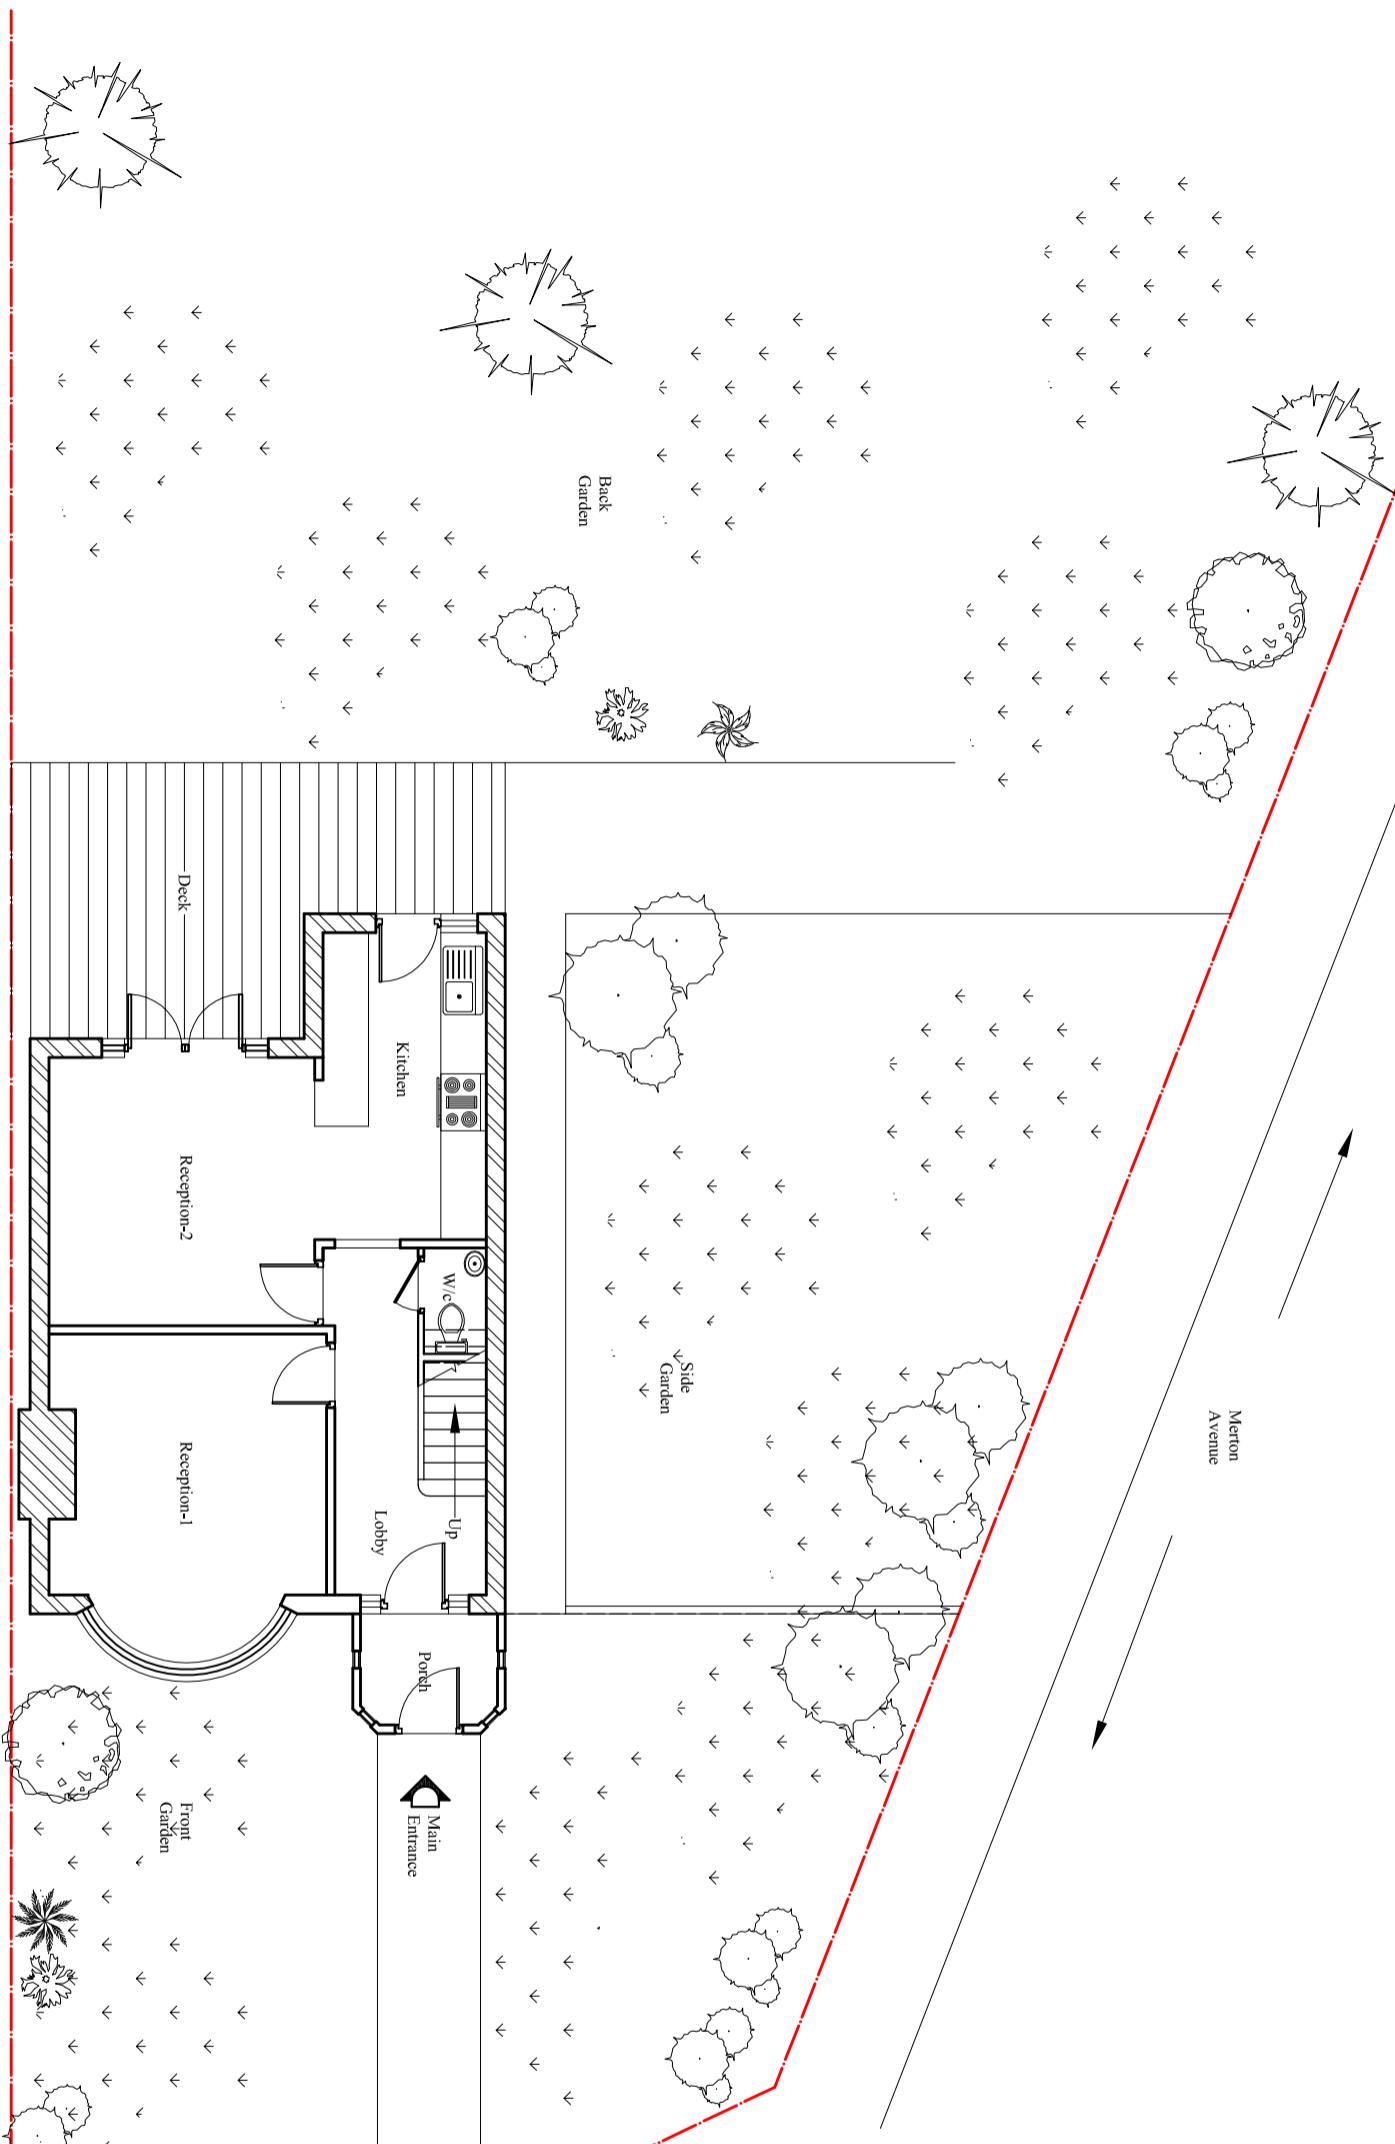

**Existing Ground floor Plan**

Scale:1:100

Title:		PLANNING				
Existing Ground floor plan.						
Drawn by:	L.P	Str. Er.	Checked by:	R.K		
Project no:	BAL-50WA	Sheet Size	Sheet no.	A3		
Date:	24/08/2023	Scale:		1:100		01