


Note:  
 This application is similar to Approved  
 application Ref: 5457/APP/2022/1026.  
 Building form and location is exactly similar.

Notes:  
 © 2024 Blue Architecture Limited.  
 All rights reserved.  
 All drawings are for the purpose of gaining  
 Planning Permission approval only.  
 All written dimensions to be taken in  
 preferences to scaled dimensions.

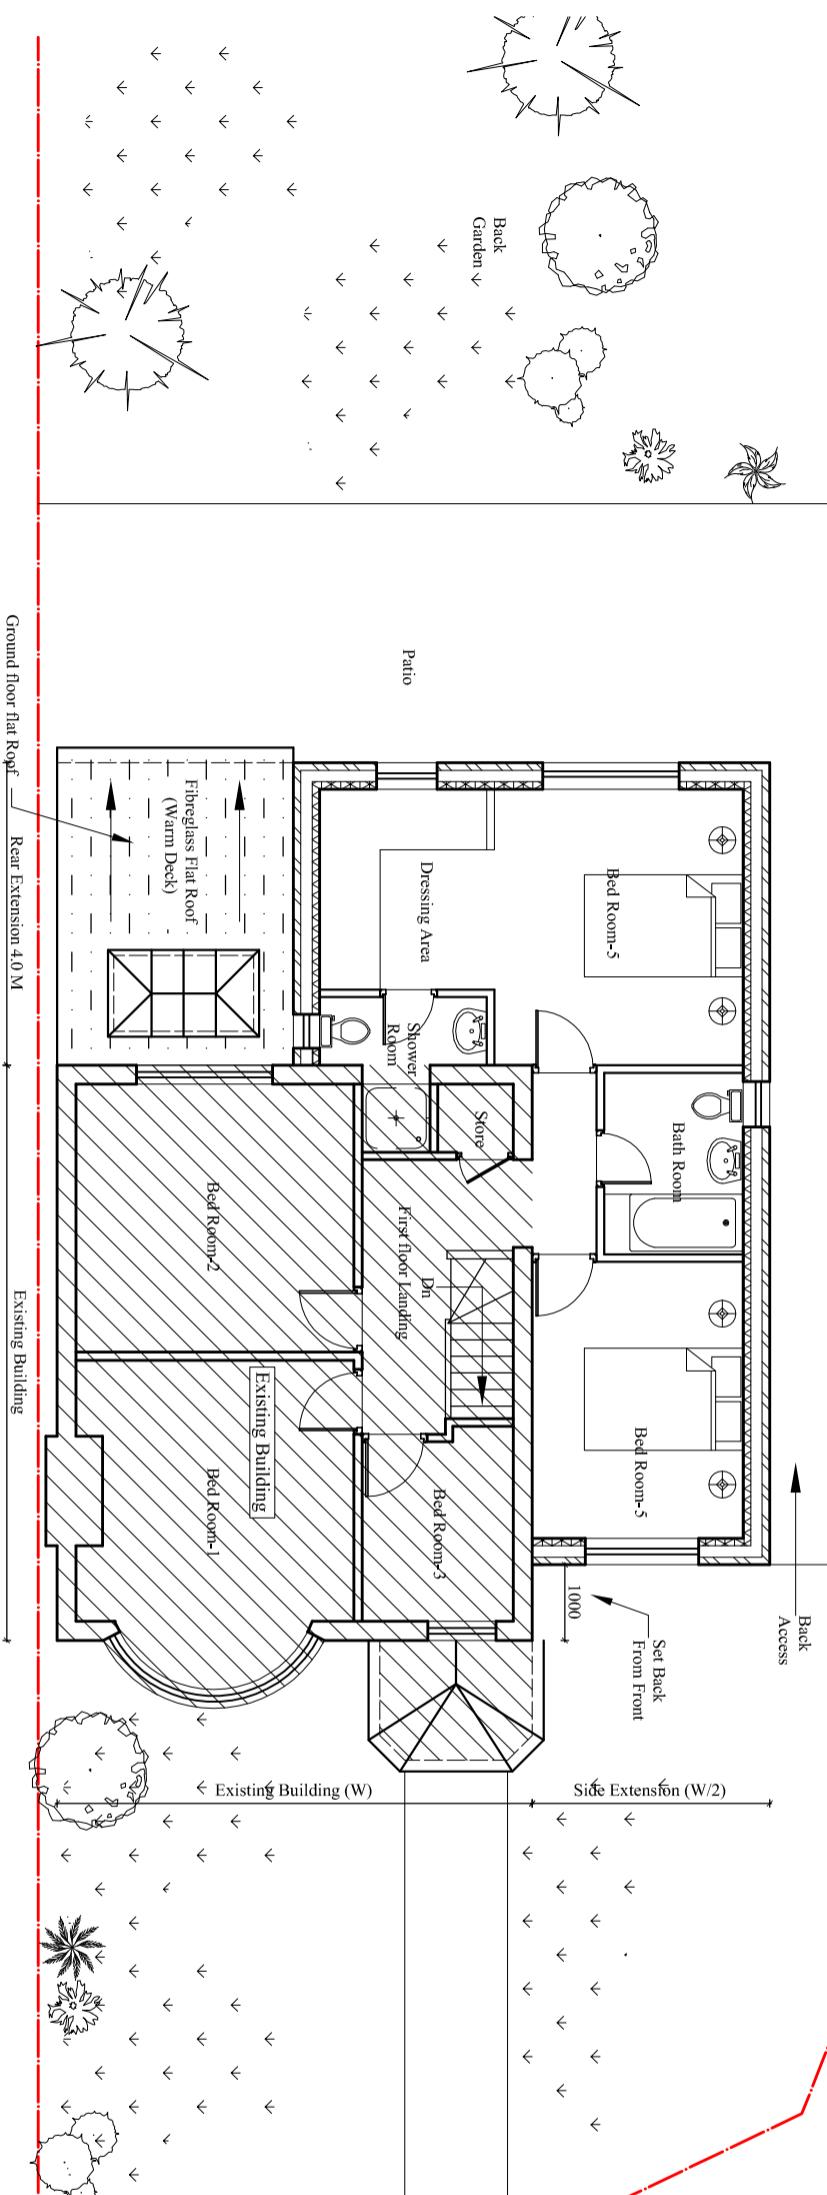

**Client:**  
**Mr. Nishant Dhungana.**

**Project:**  
 Part Single part Double Storey Side/Rear  
 Wraparound Extension, incorporating a rear  
 dormer with roof windows.

**Location:**  
 50 Windsor Avenue,  
 Hillingdon, UB10 9AX.

**Status:**  
**PLANNING**

**Title:**  
 Proposed First floor plan.

Drawn by:	Str. Er.	Checked by:
<b>L.P</b>	---	<b>R.K</b>
Project no:	Sheet Size	Sheet no.
<b>BAL-50</b>	<b>A3</b>	<b>04</b>