
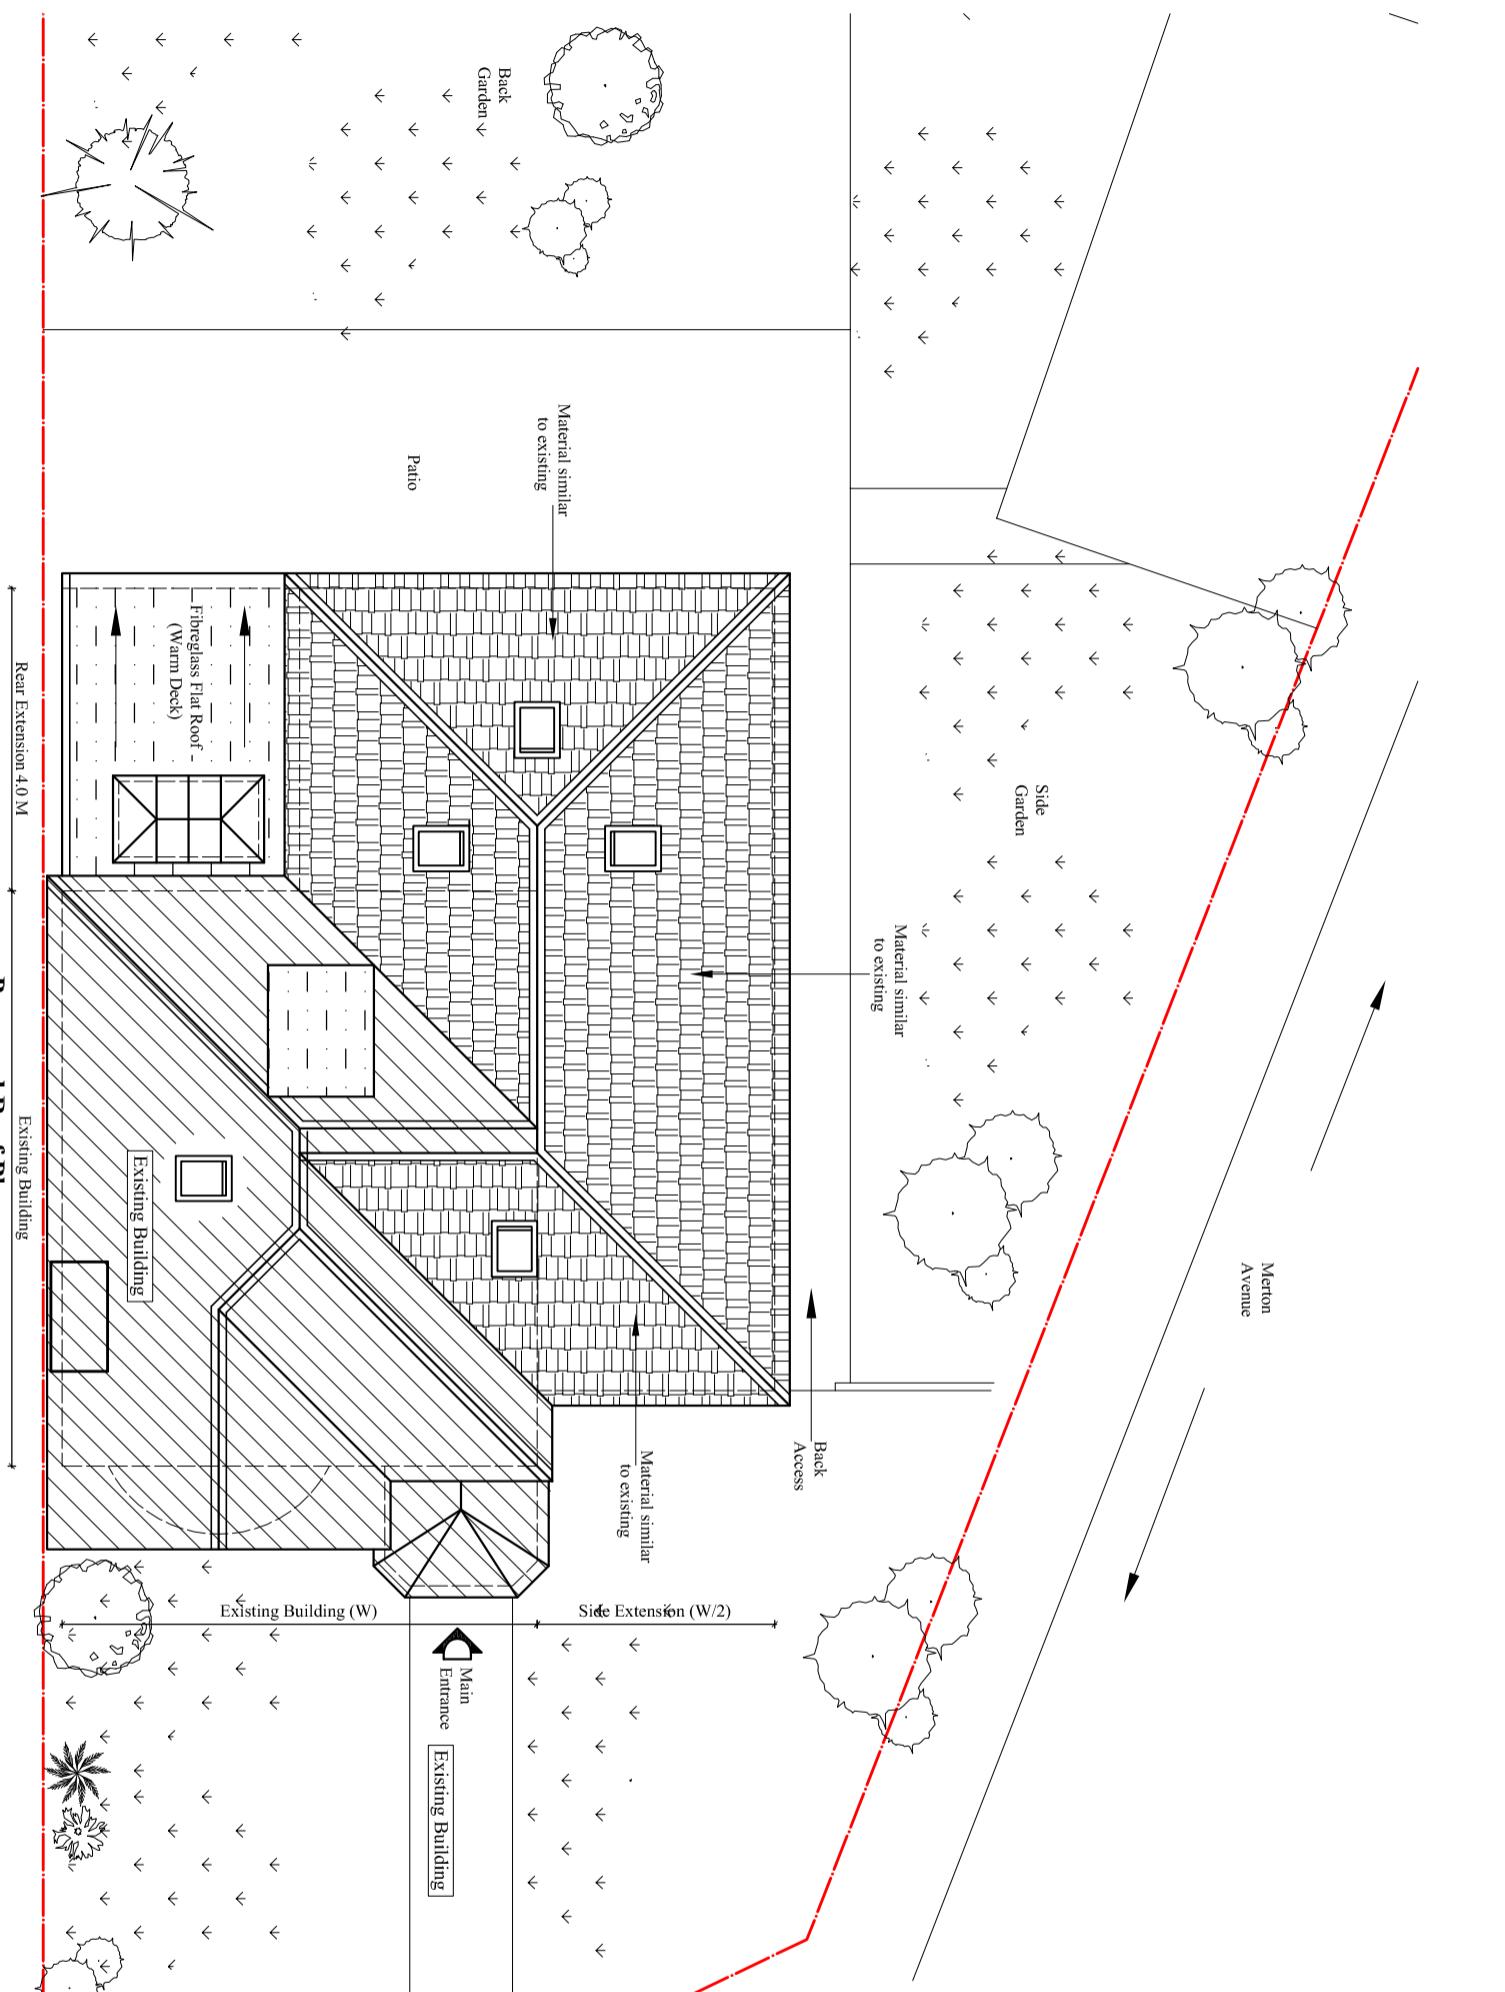


Scale bar 1:100 (Meter)

Note:  
This application is similar to Approved  
application Ref: 5457/APP/2022/1026.  
Building form and location is exactly similar.

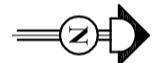

Scale:1:100

**Proposed Roof Plan**

Title:  
Proposed Roof plan.

Drawn by: <b>L.P</b>	Str. Er. ---	Checked by: <b>R.K</b>
Project no: <b>BAL-50</b>	Sheet Size <b>A3</b>	Sheet no.
Date: 16/03/2024	Scale: 1:100	<b>06</b>

Notes:  
© 2024 Blue Architecture Limited.  
All rights reserved.  
All drawings are for the purpose of gaining  
Planning Permission approval only.  
All written dimensions to be taken in  
preferences to scaled dimensions.

Contact:  
Email: info@bluearcdesign.co.uk,  
Cell: 044 + 078 3293 8374  
Web site: www.bluearcdesign.co.uk

**BLUE ARCHITECTURE LIMITED**  
Consulting Architects, Engineers and Interiors,  
102 Dorchester Way, Hayes, Middlesex,  
UB4 0HY, London.

