


## Existing North Elevation

Scale: 1:100

## Existing East Elevation

Scale: 1:100

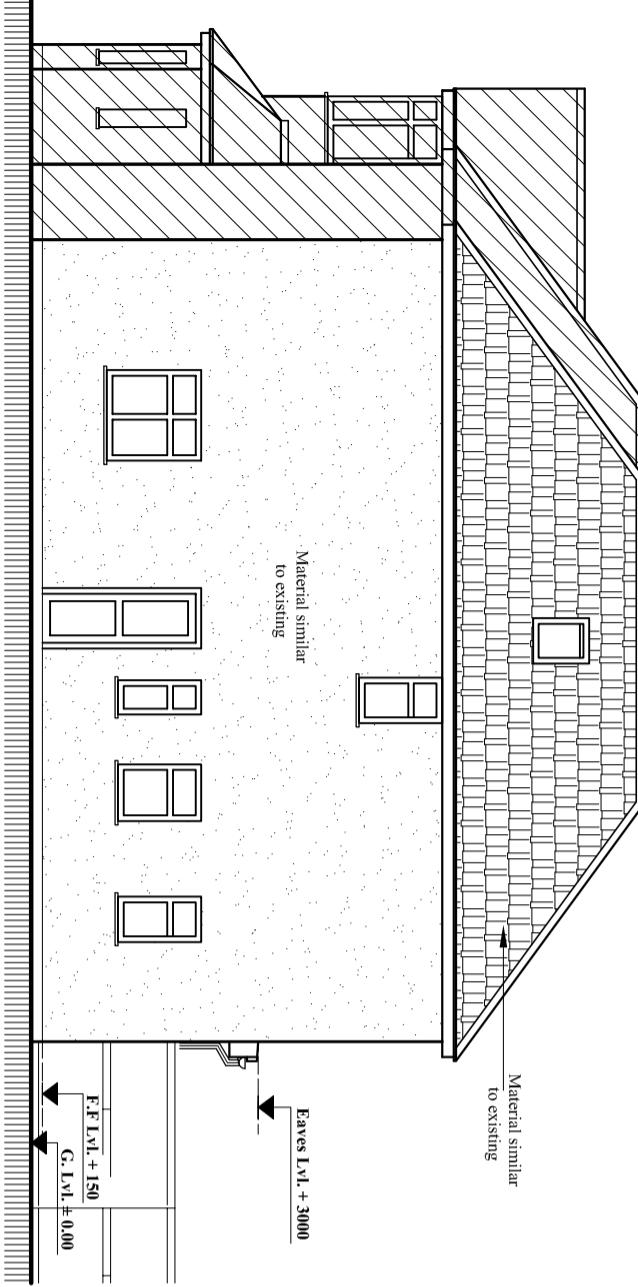

Scale: 1:100

## Proposed North Elevation

le: 1:100



# Proposed East Elevation

Scale: 1:

Client:  
**Mr. Nishant Dhungana.**

**Project:**  
Part Single part Double Storey Side/Rear  
Wraparound Extension incorporating a rear

**Location:**  
50 Windsor Avenue,  
Hillingdon, UB10 9AX

## PLANNING

## Existing and Proposed Elevations-1.

Project no:	Sheet Size	Sheet no
L.p	---	R.k

**BLUE ARCHITECTURE LIMITED**  
 Consulting Architects, Engineers and Interiors.  
 102 Dorchester Way, Hayes, Middlesex,  
 UB4 0HY, London.