



1 EXISTING SITE PLAN  
Scale: 1:100

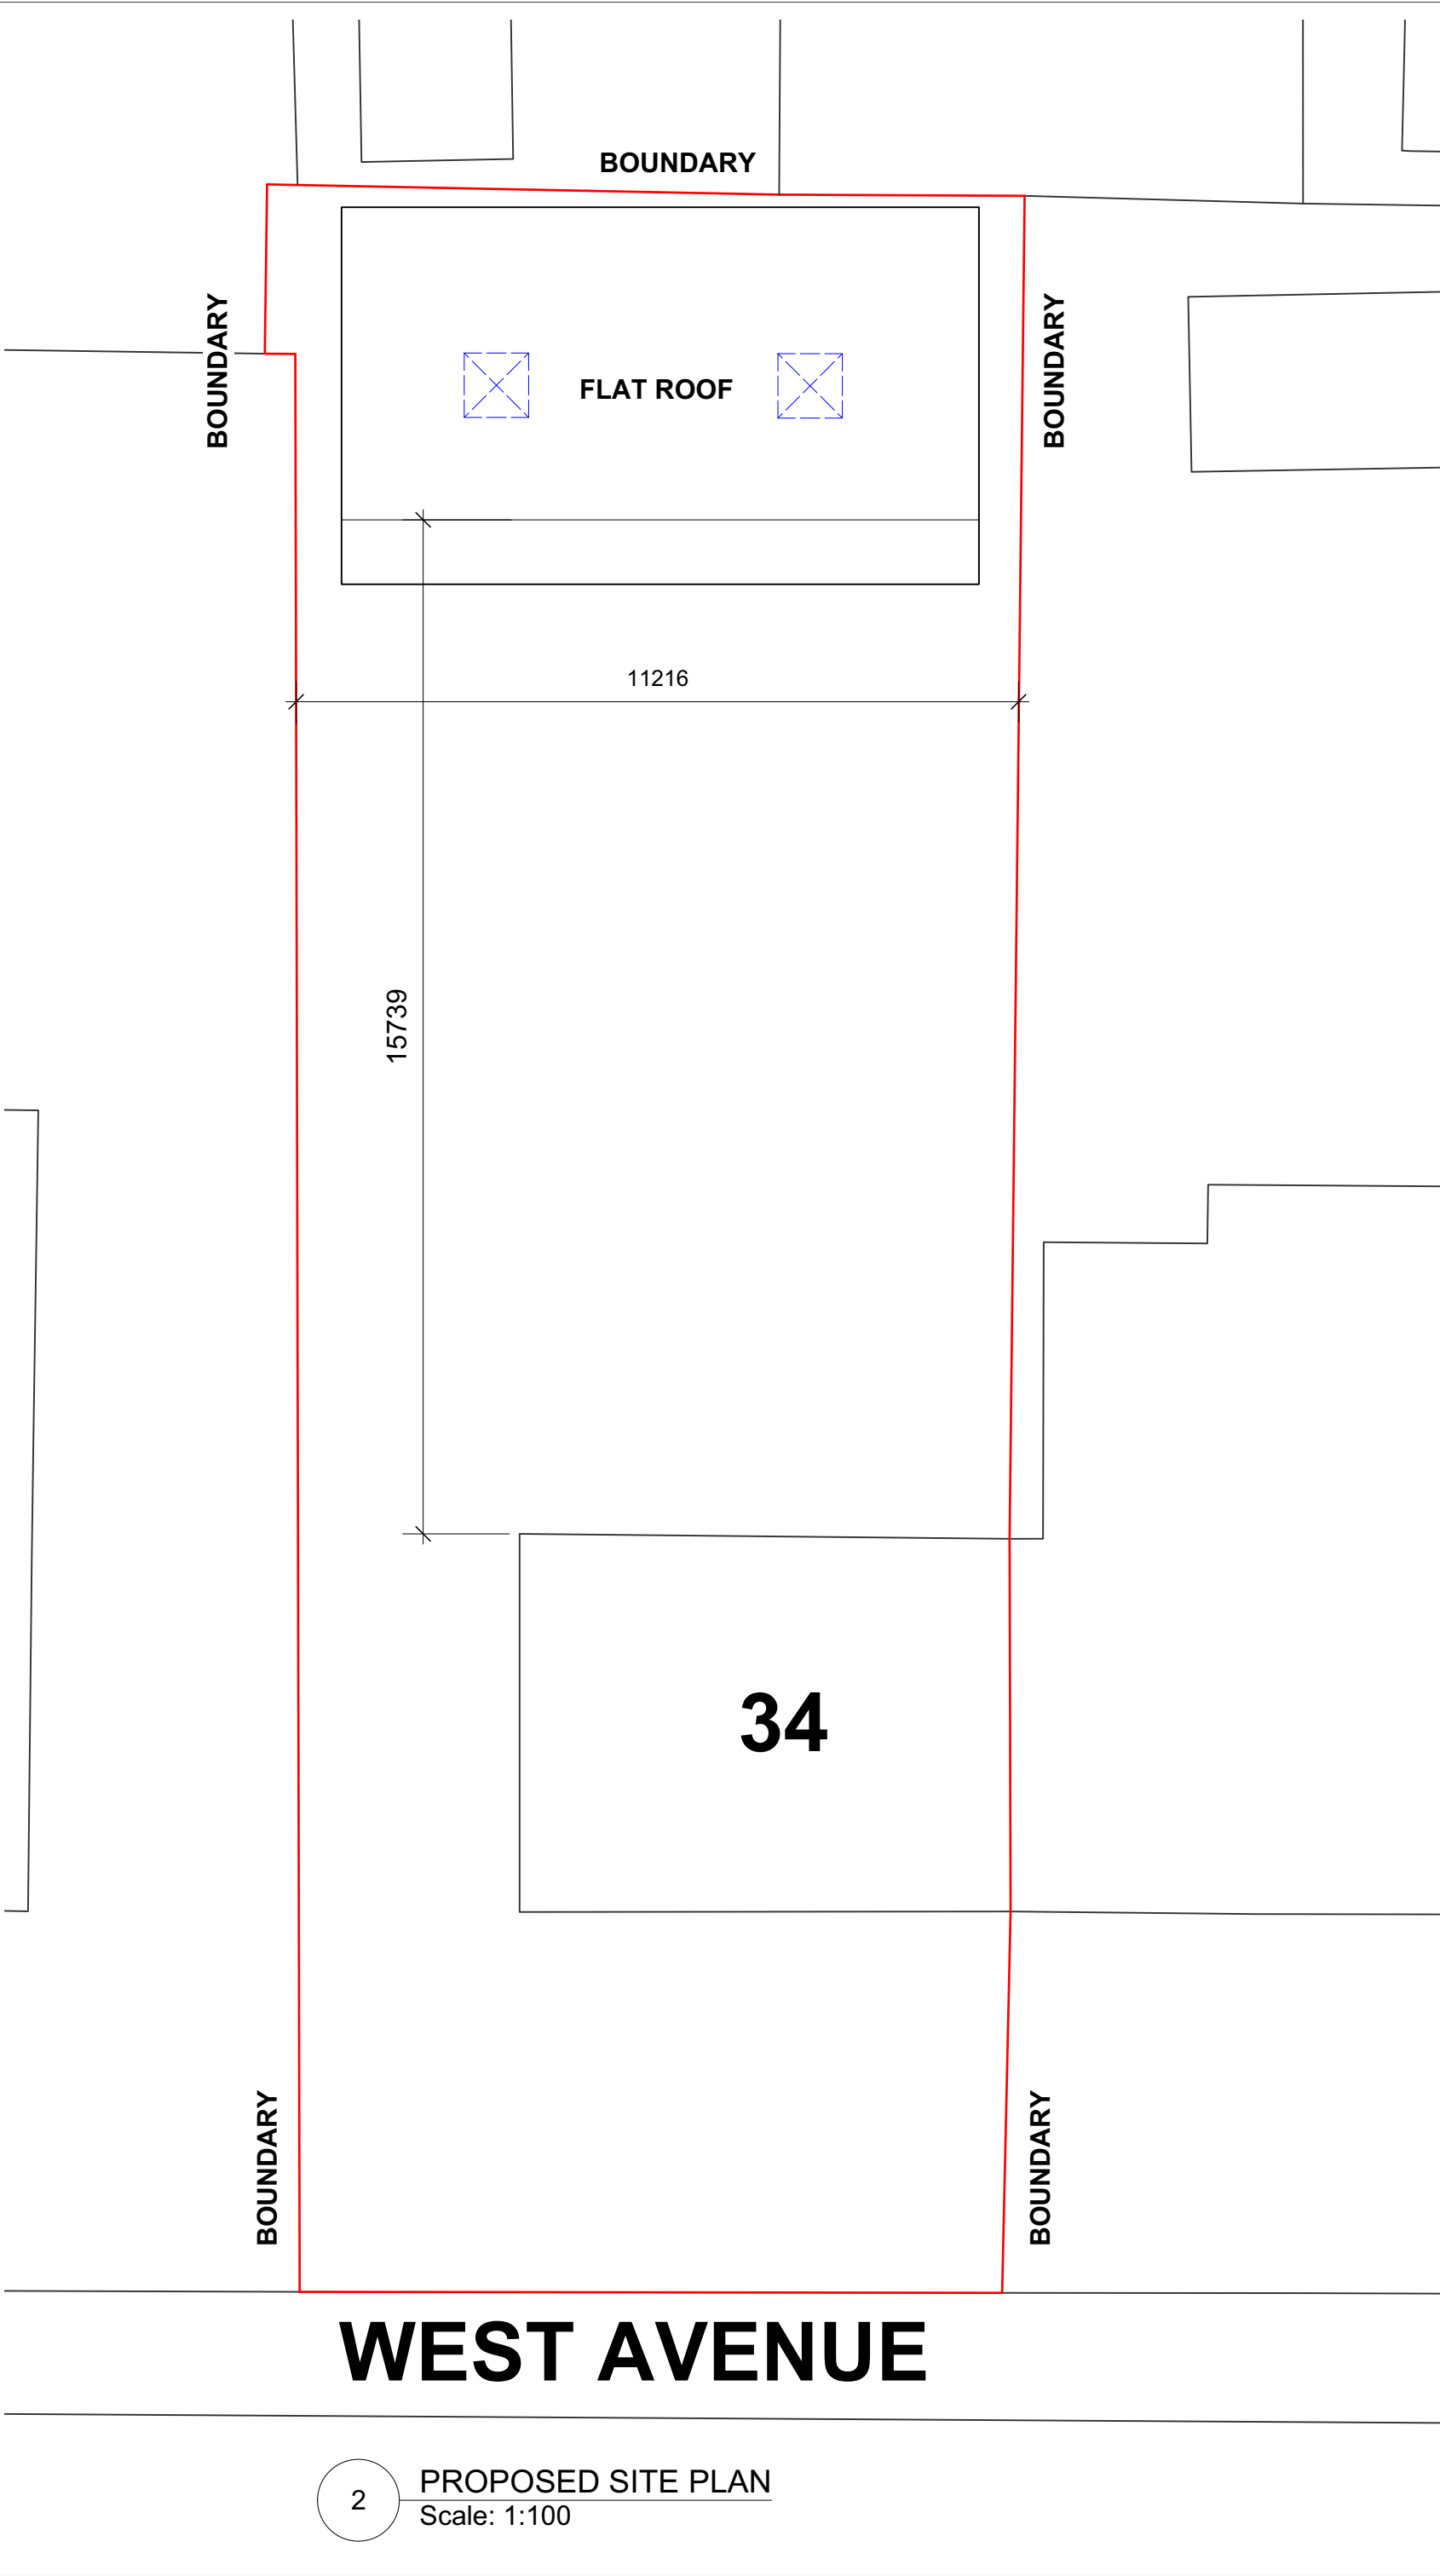


2 PROPOSED SITE PLAN  
Scale: 1:100


REV	DESCRIPTION	BY	DATE
DRAWING STATUS			
FOR DISCUSSION			
FOR COSTING ONLY			
FOR DESIGN INTENT ONLY			
NOTES:			
ALL EXTERNAL WINDOWS AND DOORS TO BE DOUBLE GLAZED <b>SPEC AND FINISH TBC</b>			

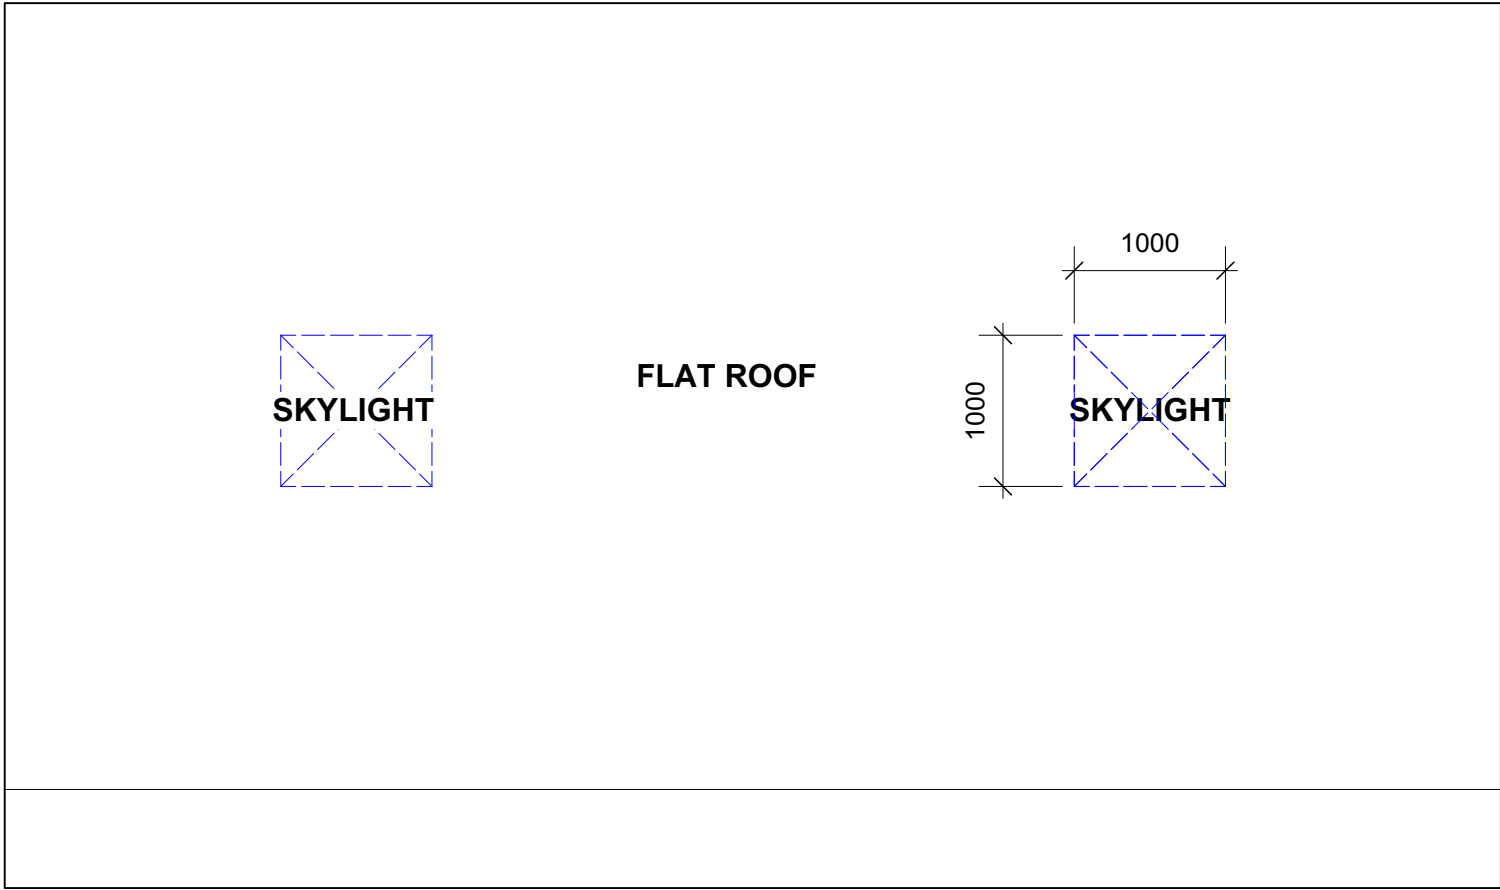


3 PROPOSED ROOF PLAN  
Scale: 1:50

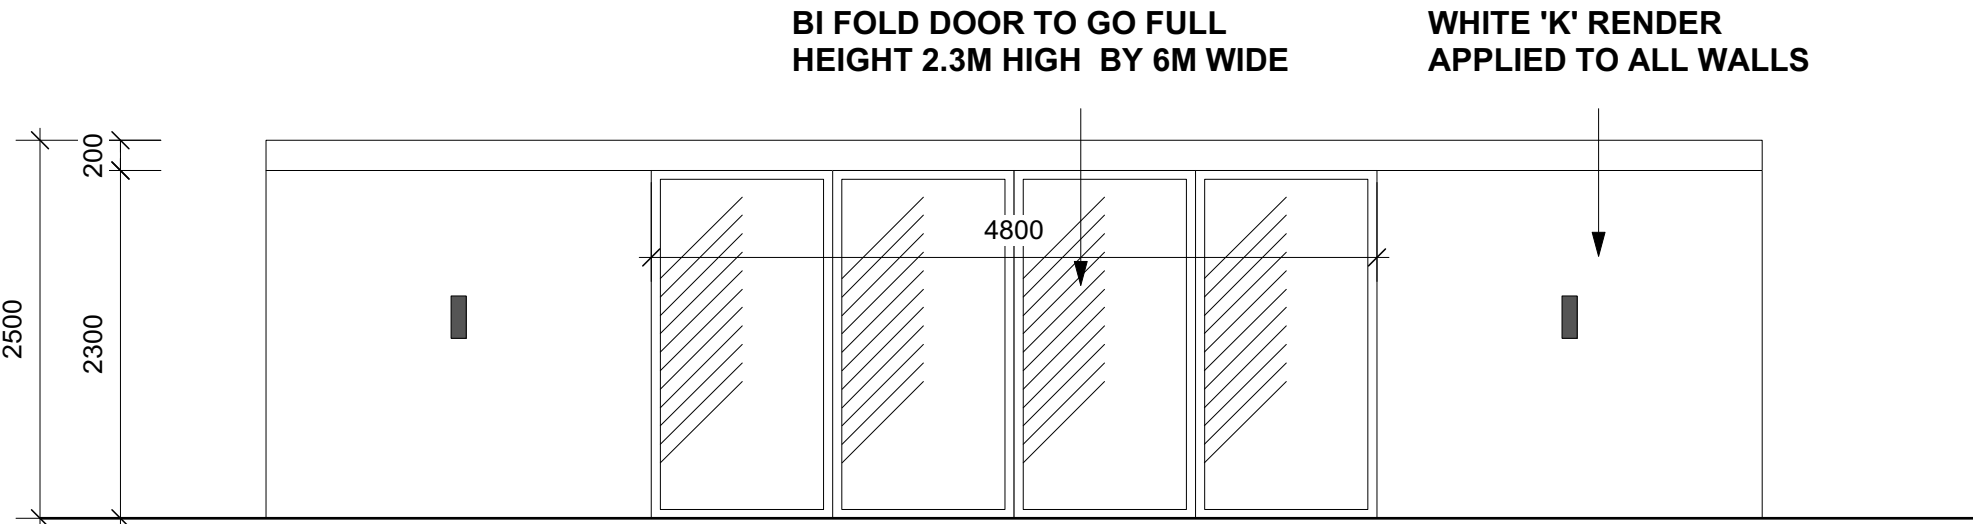


2 PROPOSED FRONT ELEVATION  
Scale: 1:50

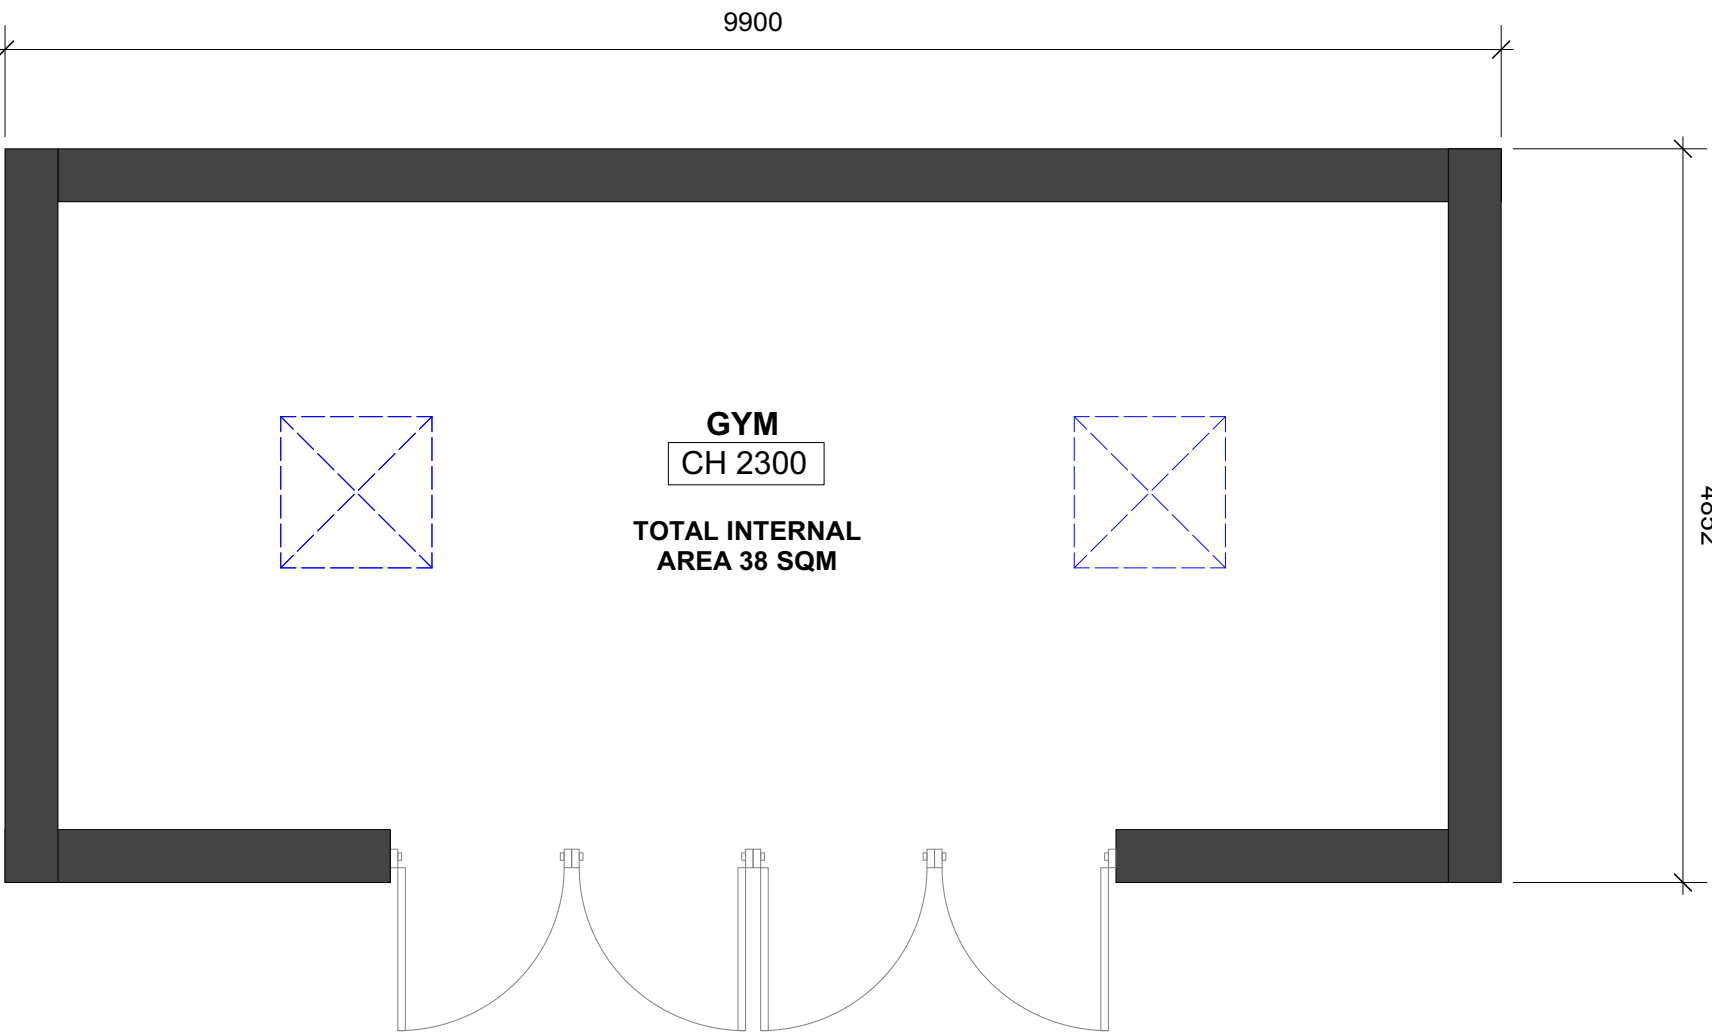


1 PROPOSED OUTHOUSE PLAN  
Scale: 1:50

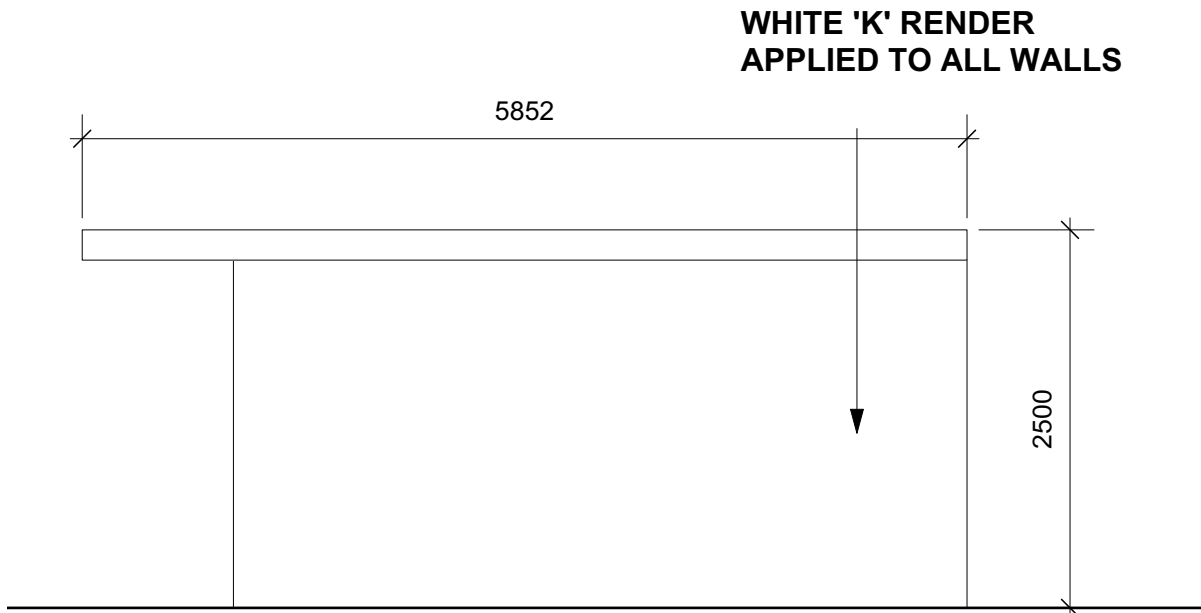

4 PROPOSED RIGHT ELEVATION  
Scale: 1:50

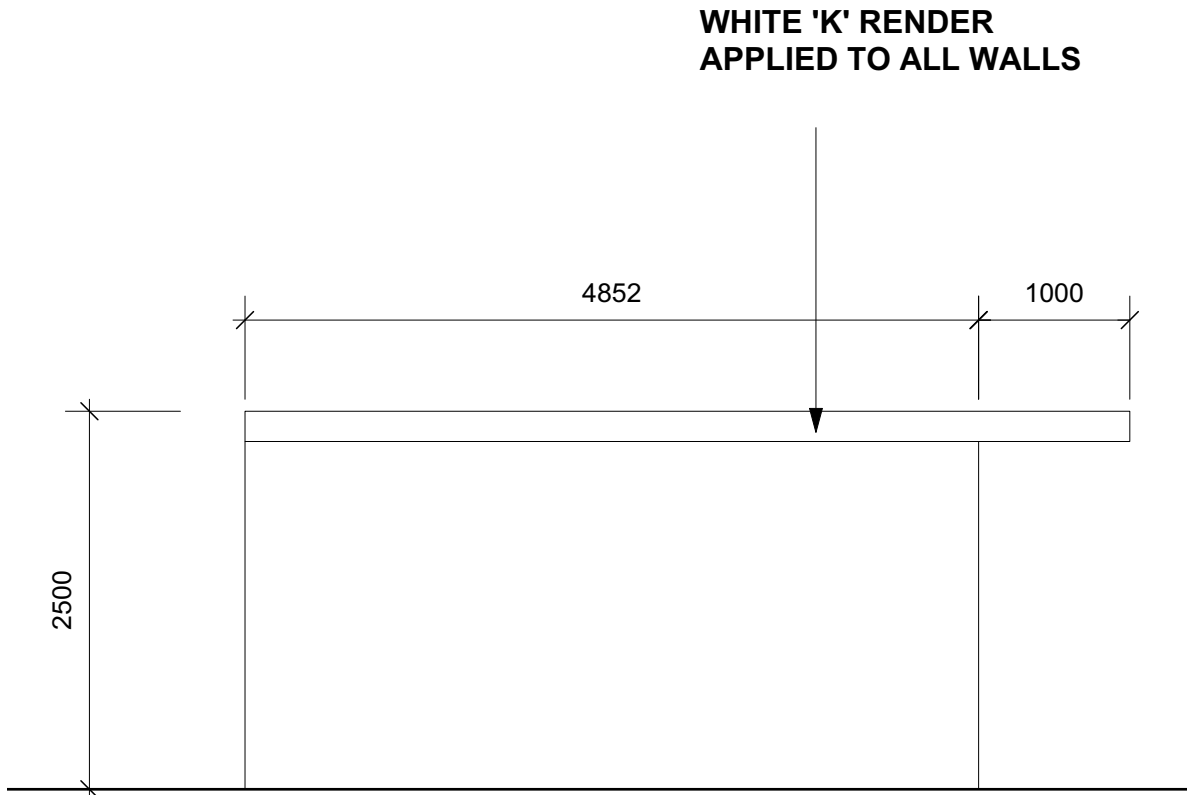

5 PROPOSED LEFT ELEVATION  
Scale: 1:50

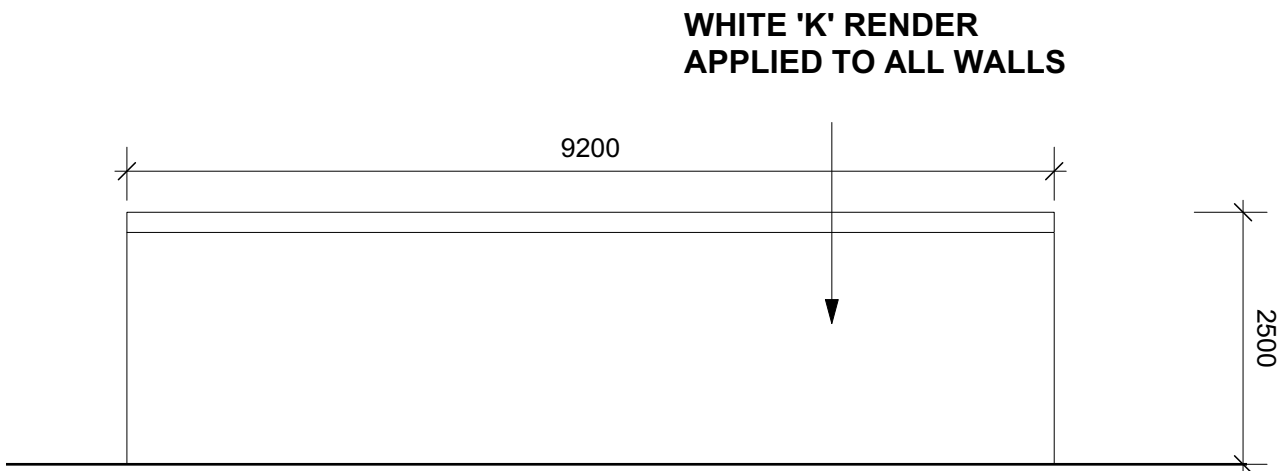

6 PROPOSED REAR ELEVATION  
Scale: 1:75

KEY:



ALL NEW EXTERNAL WALLS TO  
BE 350MM TO CONFORM TO  
BUILDING REGULATIONS

0 1000 2000 3000

SCALE:

REV	DESCRIPTION	BY	DATE

DRAWING STATUS

FOR DISCUSSION

FOR COSTING ONLY

FOR DESIGN INTENT ONLY

NOTES:

ALL EXTERNAL WINDOWS AND DOORS TO BE  
DOUBLE GLAZED **SPEC AND FINISH TBC**

# NEXT CHAPTER

TW7 4LN

T +44 (0) 798 487 2957

WWW.NEXTCHAPTERDESIGN.CO.UK

CLIENT

MR G JOUNIJA

PROJECT

34 WEST AVENUE, UB3 2EY

DESCRIPTION

PROPOSED OUTHOUSE PLAN  
& ELEVATIONS

SCALE

AS SHOWN

DRAWN BY

RJ

DATE

21.02.23

DRAWING NO.

100\_02

REVISION

NOTE:

DRAWINGS ARE FOR PLANNING PERMISSION ONLY

CONTRACTOR TO ENSURE ALL MATERIALS USED AND  
ELECTRICAL WORK COMPLIES WITH LOCAL  
AUTHORITY REGULATIONS.

STRUCTURAL ENGINEER MUST BE EMPLOYED  
WHERE APPLICABLE.

DO NOT SCALE OFF DRAWING. ALL DIMENSIONS  
TO BE VERIFIED ON SITE. ALL WORKS ARE TO COMPLY WITH  
CURRENT BUILDING REGULATIONS

THIS DRAWING IS THE COPYRIGHT OF NEXT CHAPTER DESIGN.  
THIS DRAWING CANNOT BE COPIED, REPRODUCED, RETAINED  
OR DISCLOSED TO ANY UNAUTHORISED PERSON.