

WEST AVENUE

REV	DESCRIPTION	BY	DATE
DRAWING STATUS			
	FOR DISCUSSION		
	FOR COSTING ONLY		
	FOR DESIGN INTENT ONLY		
NOTES:			
ALL EXTERNAL WINDOWS AND DOORS TO BE DOUBLE GLAZED SPEC AND FINISH TBC			
NEXT CHAPTER			
TW7 4LN			
T +44 (0) 798 487 2957			
WWW.NEXTCHAPTERDESIGN.CO.UK			
CLIENT MR G JOUNIJA			
PROJECT 34 WEST AVENUE, UB3 2EY			
DESCRIPTION EXISTING & PROPOSED SITE PLAN			
A2			
SCALE	DRAWN BY	DATE	
AS SHOWN	RJ	21.02.23	
DRAWING NO.	REVISION		
100_01			
NOTE: DRAWINGS ARE FOR PLANNING PERMISSION ONLY			
CONTRACTOR TO ENSURE ALL MATERIALS USED AND ELECTRICAL WORK COMPLIES WITH LOCAL AUTHORITY REGULATIONS.			
STRUCTURAL ENGINEER MUST BE EMPLOYED WHERE APPLICABLE.			
DO NOT SCALE OFF DRAWING. ALL DIMENSIONS TO BE VERIFIED ON SITE. ALL WORKS ARE TO COMPLY WITH CURRENT BUILDING REGULATIONS.			
THIS DRAWING IS THE COPYRIGHT OF NEXT CHAPTER DESIGN. THIS DRAWING CANNOT BE COPIED, REPRODUCED, RETAINED OR DISCLOSED TO ANY UNAUTHORISED PERSON.			

REV	DESCRIPTION	BY	DATE
DRAWING STATUS			
	FOR DISCUSSION		
	FOR COSTING ONLY		
	FOR DESIGN INTENT ONLY		

NOTES:
ALL EXTERNAL WINDOWS AND DOORS TO BE DOUBLE GLAZED **SPEC AND FINISH TBC**

NEXT CHAPTER





TW7 4LN
T +44 (0) 798 487 2957
WWW.NEXTCHAPTERDESIGN.CO.UK

CLIENT
MR G JOUNIJA
PROJECT
34 WEST AVENUE, UB3 2EY
DESCRIPTION
PROPOSED OUTHOUSE PLAN & ELEVATIONS


SCALE AS SHOWN **DRAWN BY** RJ **DATE** 21.02.23

DRAWING NO. 100_02 **REVISION**


NOTE:
DRAWINGS ARE FOR PLANNING PERMISSION ONLY
CONTRACTOR TO ENSURE ALL MATERIALS USED AND ELECTRICAL WORK COMPLIES WITH LOCAL AUTHORITY REGULATIONS.
STRUCTURAL ENGINEER MUST BE EMPLOYED WHERE APPLICABLE.
DO NOT SCALE OFF DRAWING. ALL DIMENSIONS TO BE VERIFIED ON SITE. ALL WORKS ARE TO COMPLY WITH CURRENT BUILDING REGULATIONS.
THIS DRAWING IS THE COPYRIGHT OF NEXT CHAPTER DESIGN. THIS DRAWING CANNOT BE COPIED, REPRODUCED, RETAINED OR DISCLOSED TO ANY UNAUTHORISED PERSON.

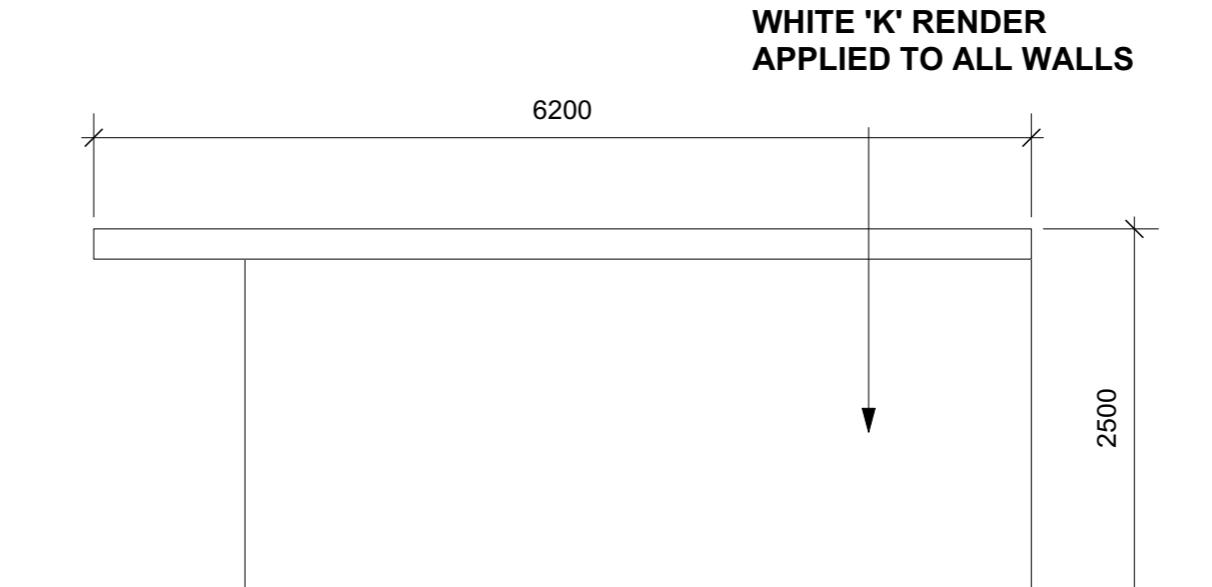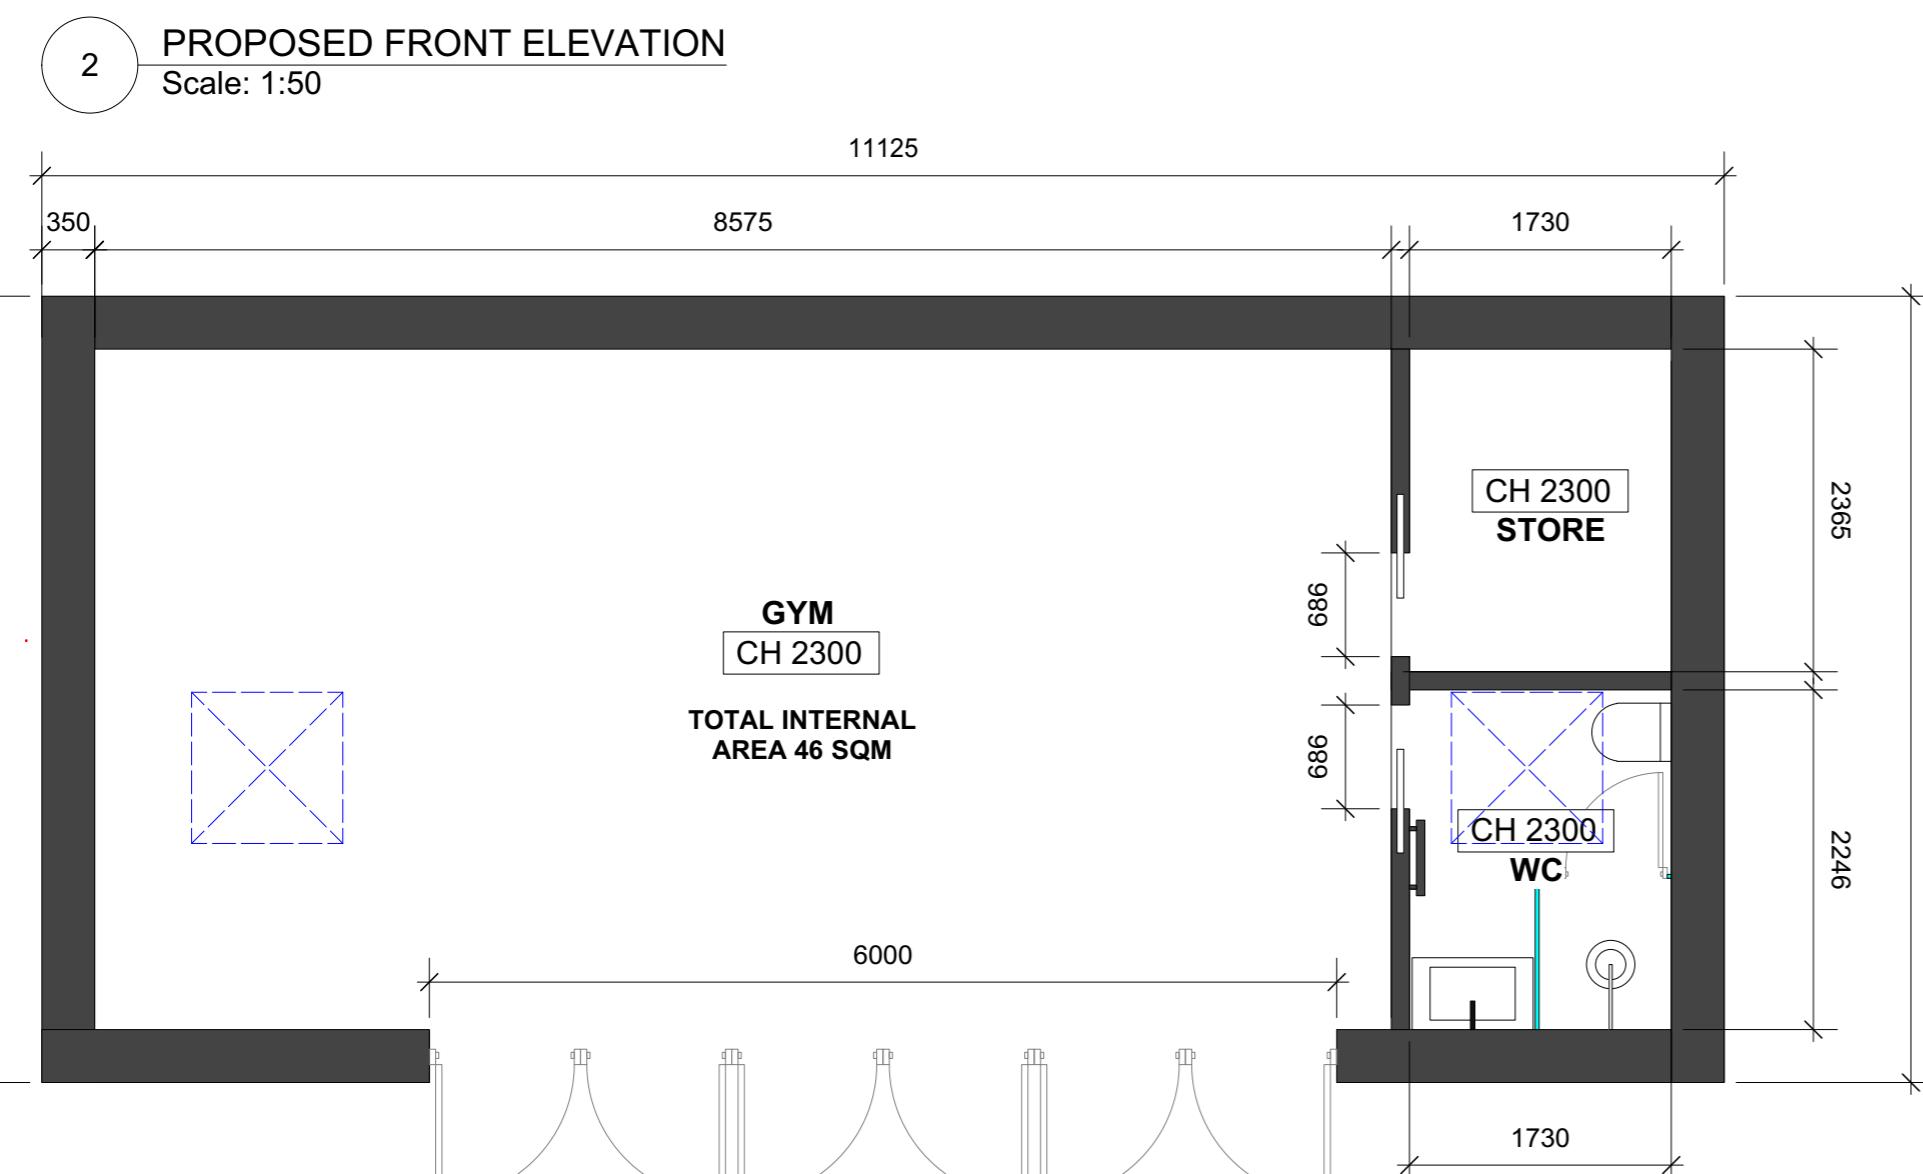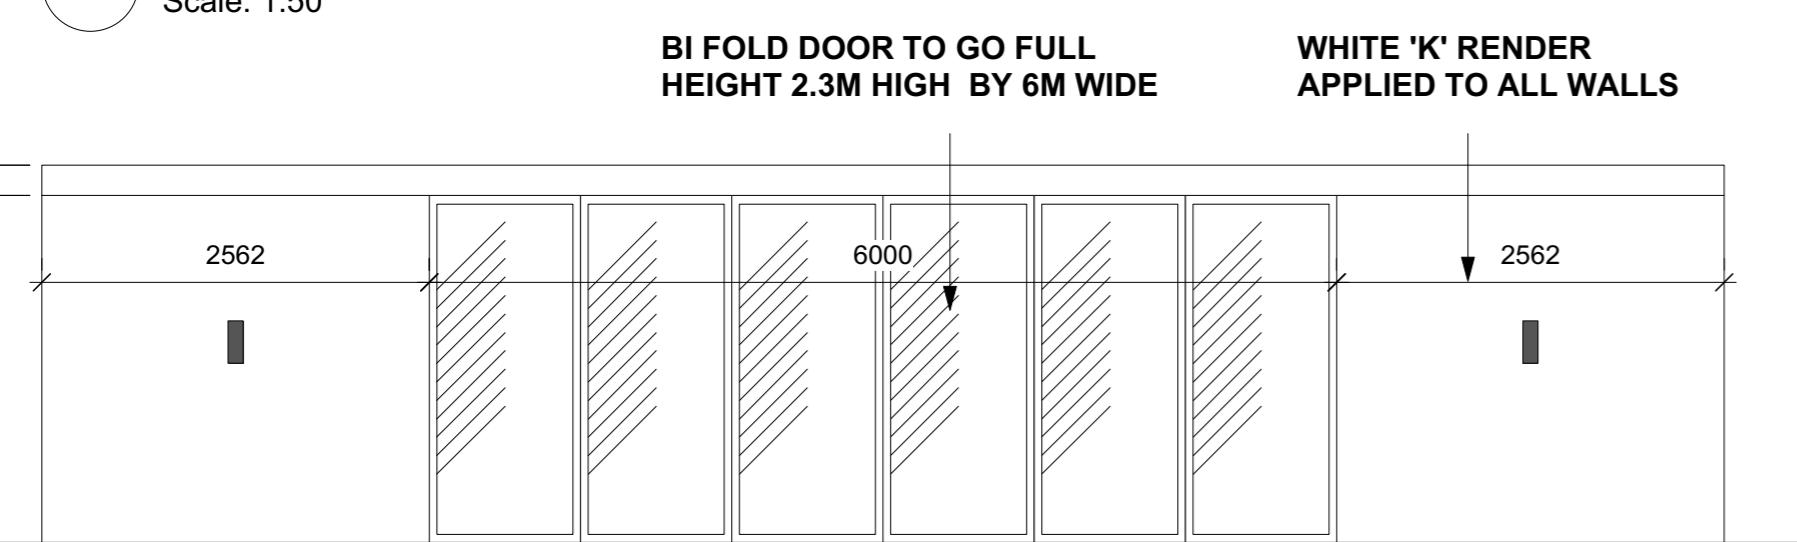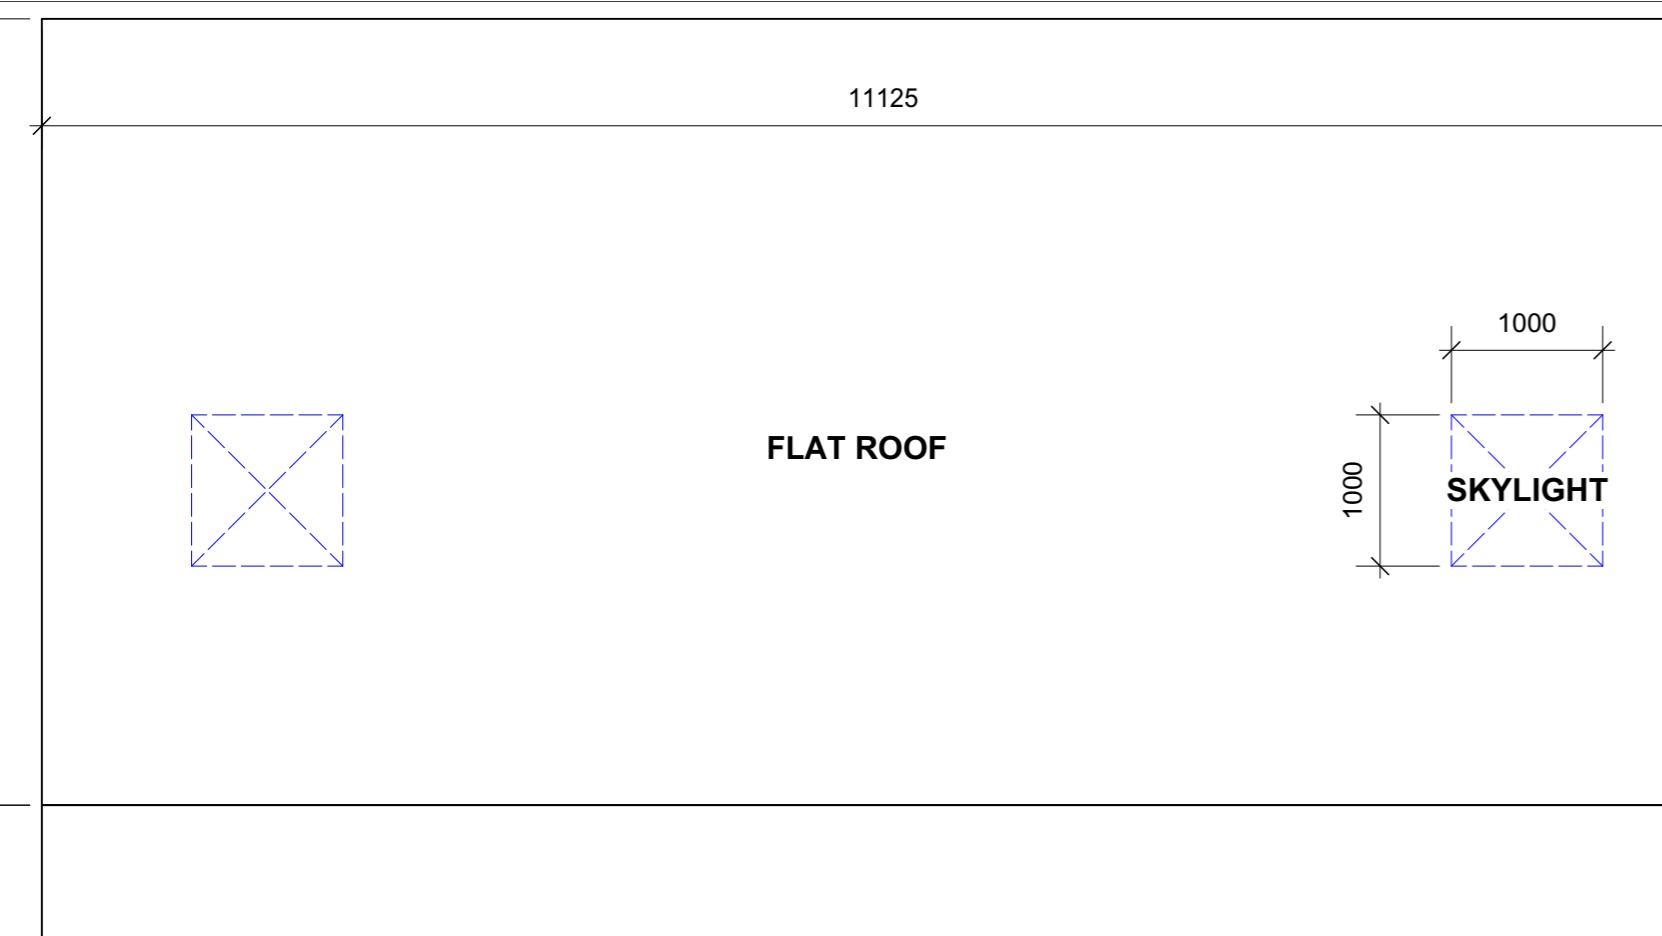

PROPOSED RIGHT ELEVATION
Scale: 1:50

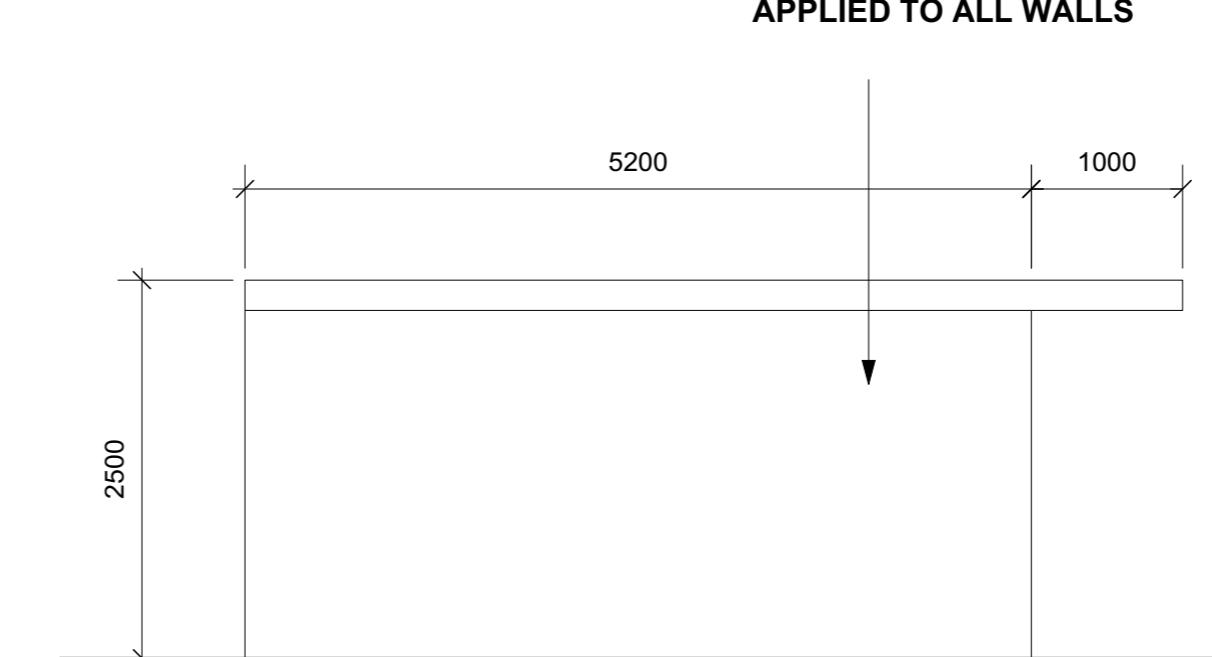

PROPOSED LEFT ELEVATION
Scale: 1:50

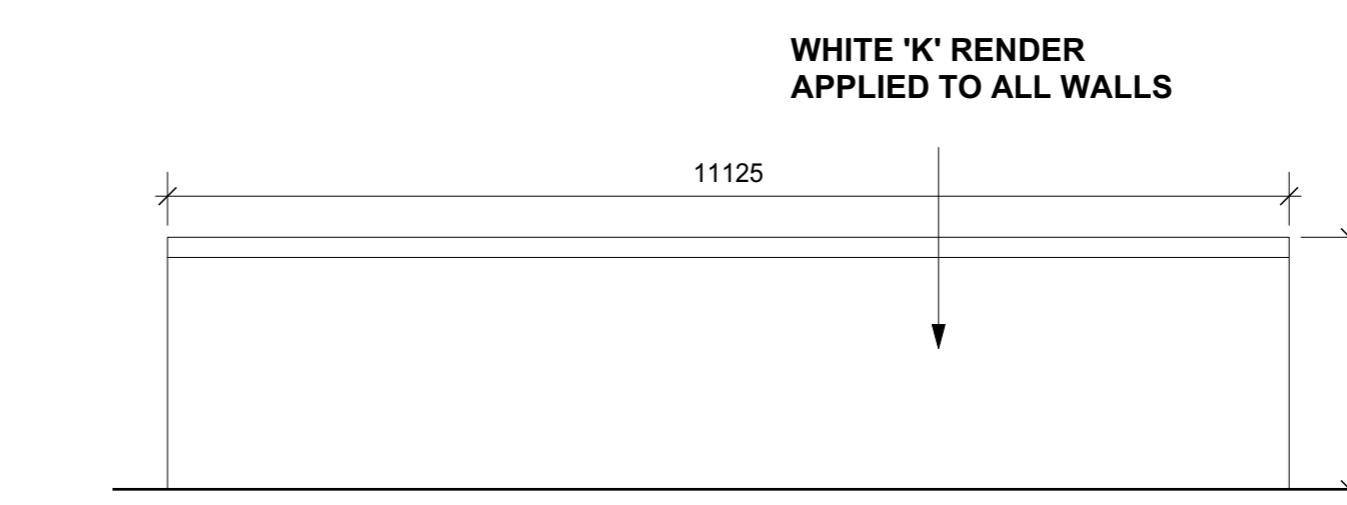

PROPOSED REAR ELEVATION
Scale: 1:75

KEY:



ALL NEW EXTERNAL WALLS TO BE 350MM TO CONFORM TO BUILDING REGULATIONS

