

Client Name

Arshad Malik

Project Address

95 Pole Hill Road,  
Uxbridge UB10 0QD

Section

Rear Extension

Stage

Planning

Drawing Title  
Proposed Ground Floor  
Plan with Context


Drawing Status

For Planning Approval

Revisions and Notes

-

Project No.	AR0712		
Dwg No.	AR-PL-3006		
Revision	-		
Scale at A3	1 : 100		
Date	22-03-24		
Designed	SS	Checked	AC
Drawn	SS	Approved	AC

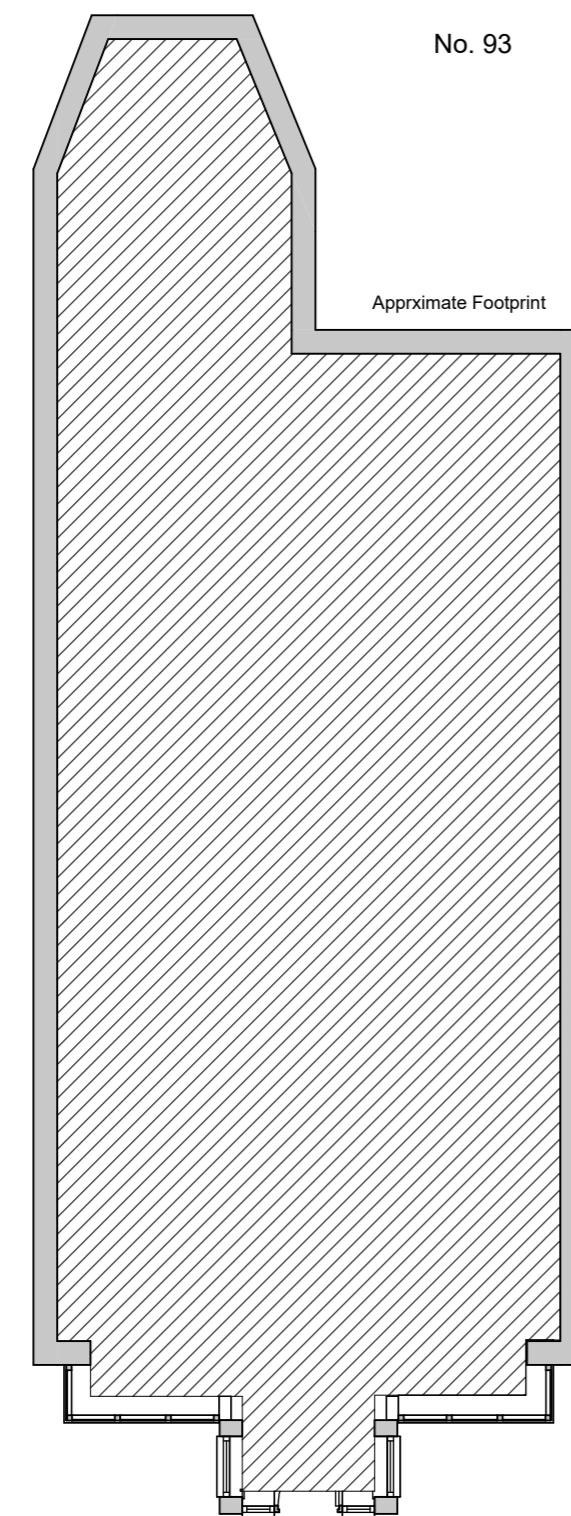


No. 93

No. 95

No. 97

Apprximate Footprint

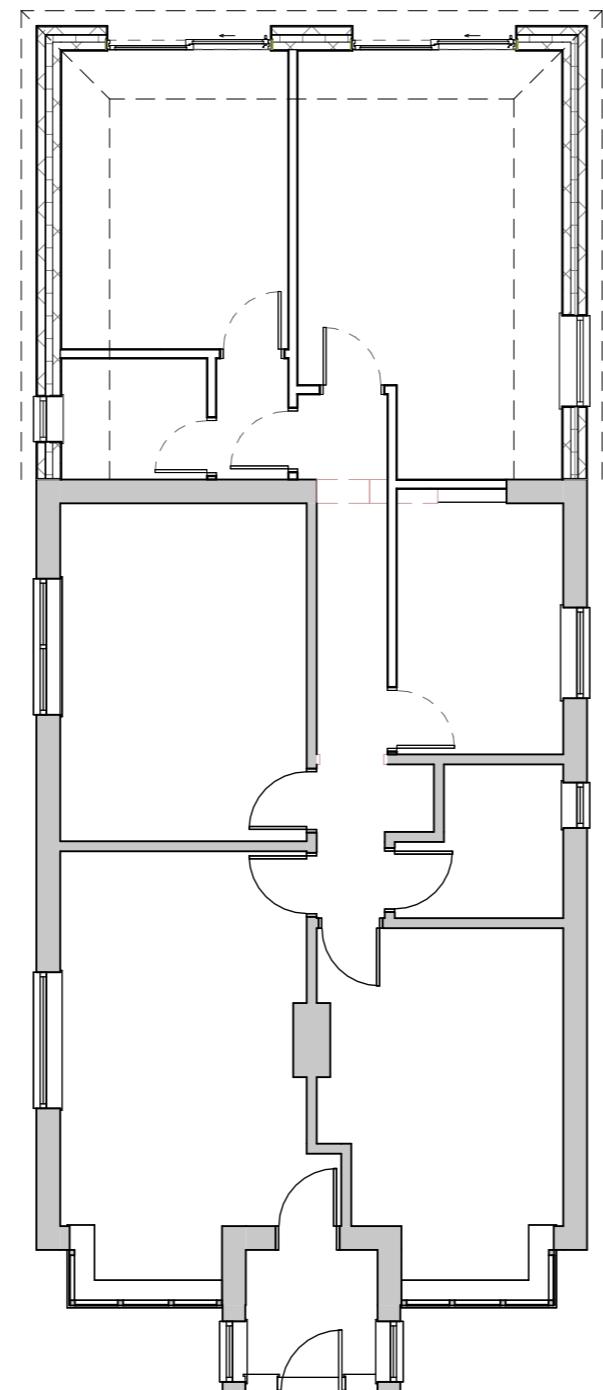

0 - Proposed Ground Floor Plan with Context  
1 : 100

