




EXISTING FRONT ELEVATION
1 : 100 @ A3

CEILING LEVEL
FIRST FLOOR FFL
GROUND FFL

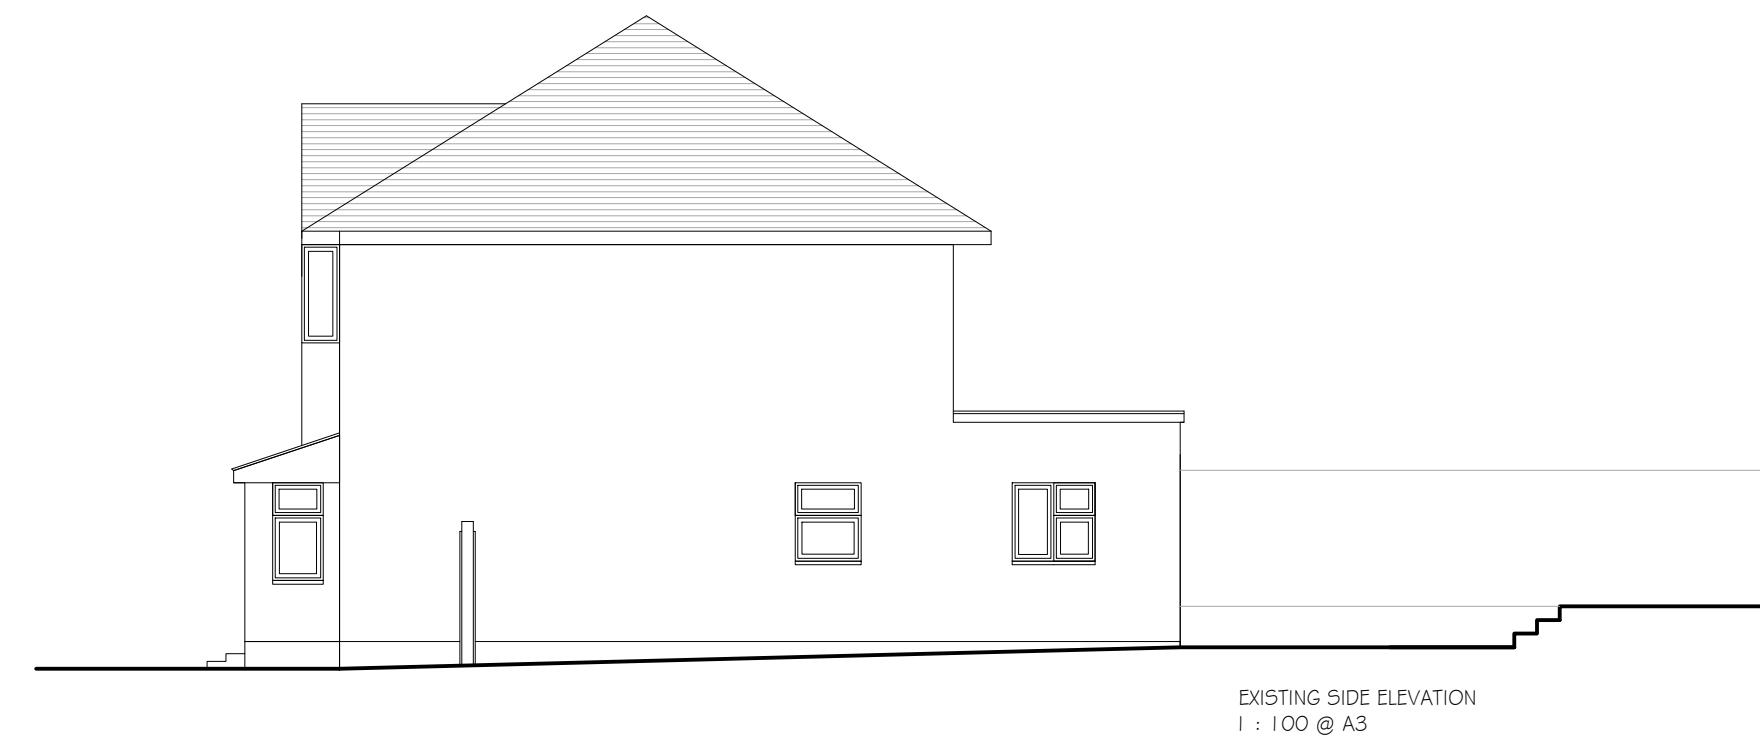

EXISTING SIDE ELEVATION
1 : 100 @ A3



EXISTING REAR ELEVATION
1 : 100 @ A3

CEILING LEVEL
FIRST FLOOR FFL
GROUND FFL



EXISTING SIDE FLANK ELEVATION
1 : 100 @ A3

Scale 1:100 0 1 2 3 4 5 6 7 8 9 10
Scale Bar (m)

K STUDIOS SURVEY- DESIGN FEASIBILITY- PLANNING EMAIL : KSTUDIOS@MSN.COM - MOB 07985 308 170	COPYRIGHT NOTICE This drawing is copyright and may not be reproduced, wholly or in part, without prior written consent of Kstudios property services Ltd	STANDARD NOTES 1. This drawing is to be read in conjunction with all drawings and information where applicable. 2. Detailed electrical, plumbing and mechanical installation to be designed on site by contractor or by an M&E specialist 3. Refer to structural engineer's drawings for all structural related specifications 4. Contractor must check all dimensions on site and report any discrepancy to drawing issuer before starting any work on site.	Rev: -	Revision Description: -	Date: -	Project: PROPOSED VERANDA EXTENSION TO CREATE A COVERED OUTDOOR SEATING AREA TO REAR OF EXISTING PROPERTY		Title: EXISTING ELEVATIONS	Rev:
						Address: 7 WEST MEAD, RUISLIP. HA4 0TW L / A: LONDON BOROUGH OF HILLINGDON APP TYPE: HOUSEHOLDER	Dwg No: PA-03		
						Scale: 1 : 100	Pg size: A3	Check: KO	
						Job No:	Date: 25/11/2022	Drawn: KO	