



Reference Image 1




Reference Image 2



Reference Image 3



FRONT ELEVATION (TO REMAIN AS EXISTING)  
1 : 100 @ A3

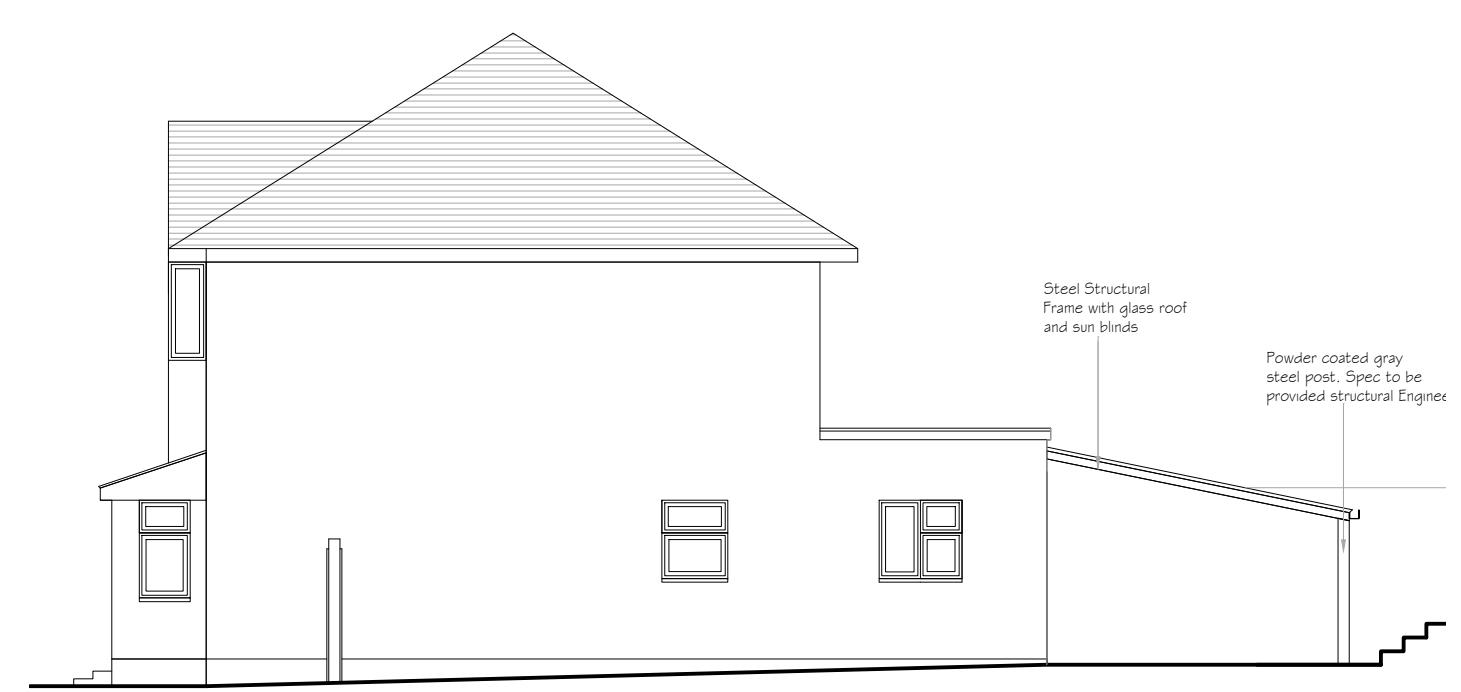

PROPOSED SIDE ELEVATION  
1 : 100 @ A3



PROPOSED REAR ELEVATION  
1 : 100 @ A3



PROPOSED SIDE FLANK ELEVATION  
1 : 100 @ A3

Scale 1:100 Scale Bar (m)

PROPOSED ELEVATIONS										Rev: A
Project: PROPOSED VERANDA EXTENSION TO CREATE A COVERED OUTDOOR SEATING AREA TO REAR OF EXISTING PROPERTY										Title:
Address: 7 WEST MEAD, RUISLIP. HA4 0TW										Dwg No:
L / A LONDON BOROUGH OF HILLINGDON										Scale:
APP TYPE HOUSEHOLDER Client Shahin Khan										Job No:
Pg size: A3 Check: KO										Date: 25/11/2022 Drawn: KO
EMAIL : KSTUDIOS@MSN.COM - MOB 07985 308 170										
COPYRIGHT NOTICE This drawing is copyright and may not be reproduced, wholly or in part, without prior written consent of Kstudios property services Ltd										
STANDARD NOTES 1. This drawing is to be read in conjunction with all drawings and information where applicable. 2. Detailed electrical, plumbing and mechanical installation to be designed on site by contractor or by an M&E specialist 3. Refer to structural engineer's drawings for all structural related specifications 4. Contractor must check all dimensions on site and report any discrepancy to drawing issuer before starting any work on site.										Rev:
Rev: -										Date: -