

1 2 3 4 5 6 7 8 9 10

NOTES :

A

B

C

D

E

F

G

H

A

B

A AUGUST PLANNING AMENDMENT 2024

Date Revisions

SJR DESIGN LTD.
ARCHITECTURAL DESIGN & CONSULTANT

Client MR. & MRS. SUMAN SHRESTHA

Job Title
7 COPPERFIELD AVENUE
UXBRIGE
UB8 3NU


Drawing Title
PROPOSED FRONT AND SIDE ELEVATIONS

Scale: 1 : 100 (A3)


Date: MAY 2024

Checked by: Drawn by: RS

Drg No. TP/645/06 Rev. A

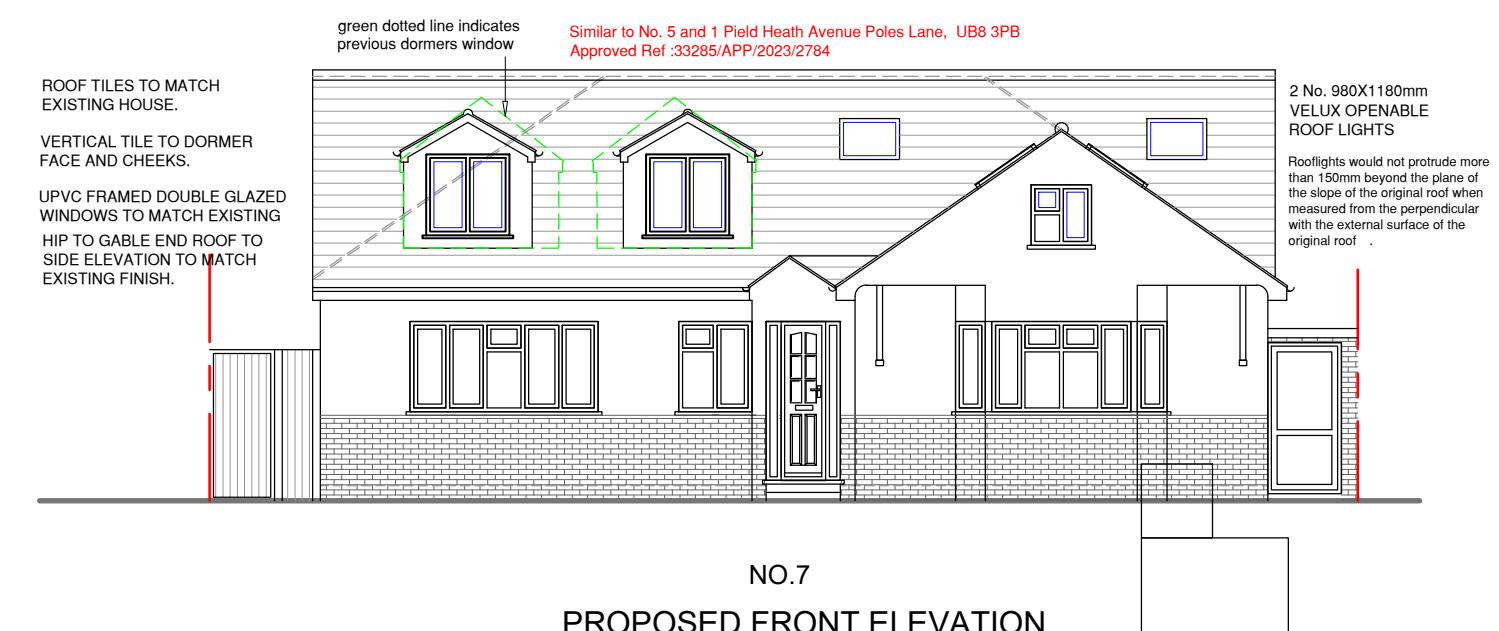

NO.7
PROPOSED FRONT ELEVATION

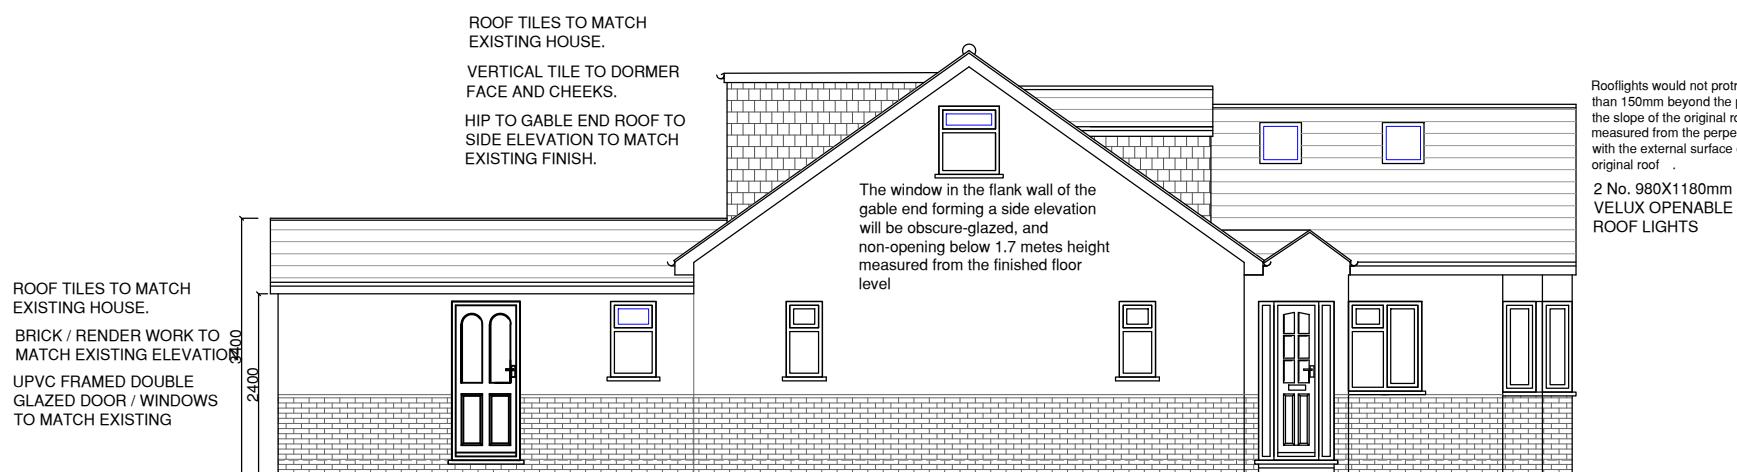

NO.7
PROPOSED SIDE ELEVATION

Similar to No. 49 COPPERFIELD AVENUE, UB8 3NX.
Approved Ref : 16451/APP/2023/1484 has approx. 5.5m rear extension.

0m 1m 2m 3m 4m 5m
SCALE @ 1:100