


0m
0.5
1m
1.5
2m
2.5
3m
3.5
4m
4.5
5m
5.5
6m

All doors / frames in Hallway at ground, first and second floor rooms to be provided with FD30 Fire doors

PROPOSED SECOND FLOOR PLAN

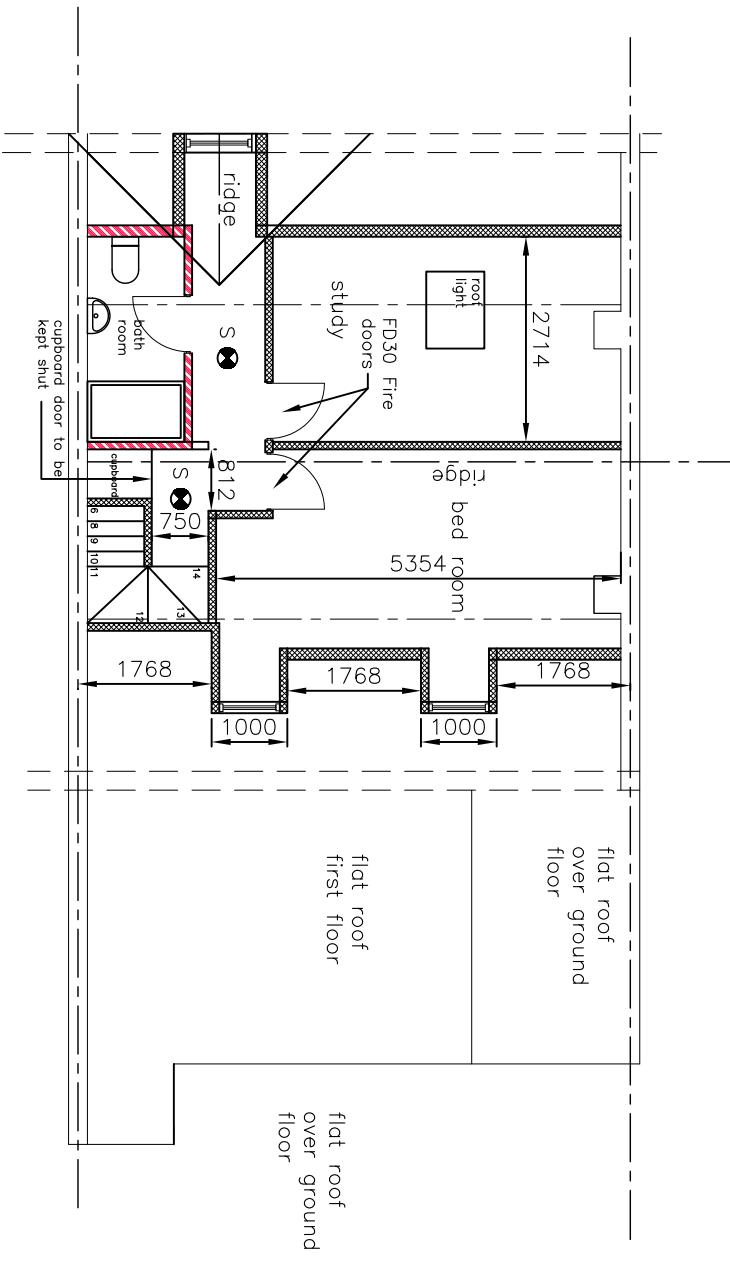

bath room 45dB
sound proof
partition wall

S Smoke and heat detectors connected to mains operated fire alarm system installed to manufacturers instruction with dedicated fused power supply. All smoke detectors to be inter linked.

H

DRAWING TITLE
Existing & Proposed second floor layout

REV	DATE	DESCRIPTION
-----	------	-------------

TITLE Proposed conversion of roof space to habitable use to include 2 rear dormers and 1 front roof light. 170a Field End Road, Eastcote, Ruislip, Pinner HA5 1RH			Owner Mr S S Mukhal
Drawn by Dev	Date June 24	Scale 1:100	Drawing No. F-02 Revision 01

EXISTING SECOND FLOOR PLAN

