





EXISTING REAR ELEVATION

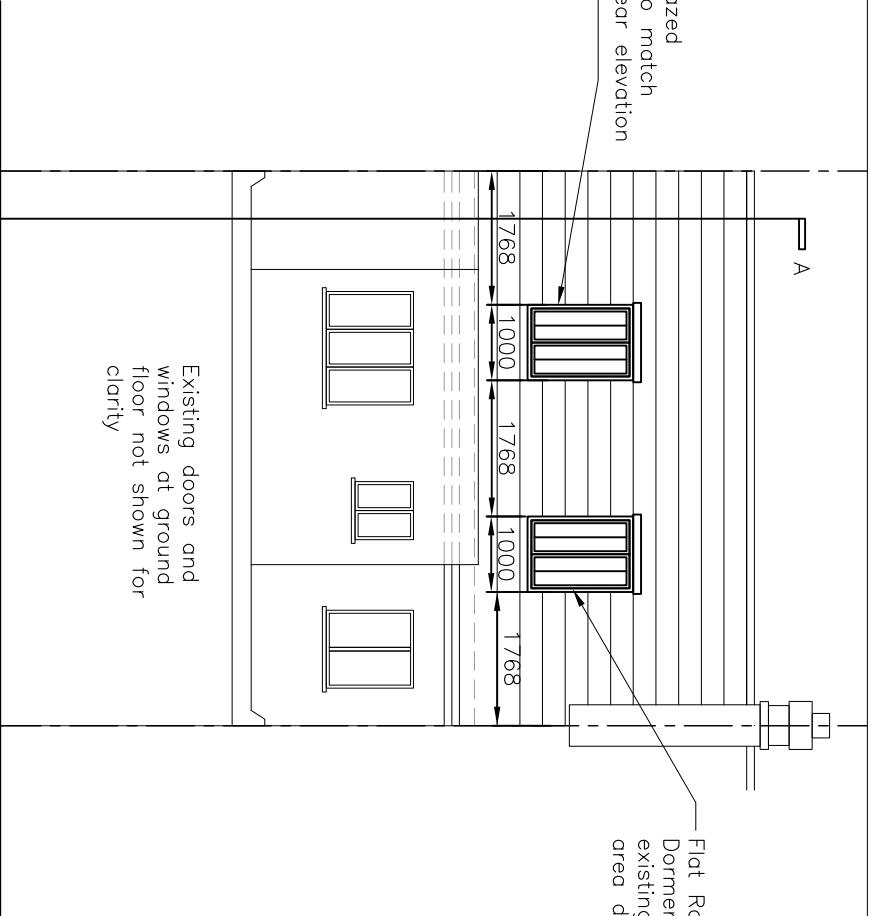


PROPOSED REAR ELEVATION

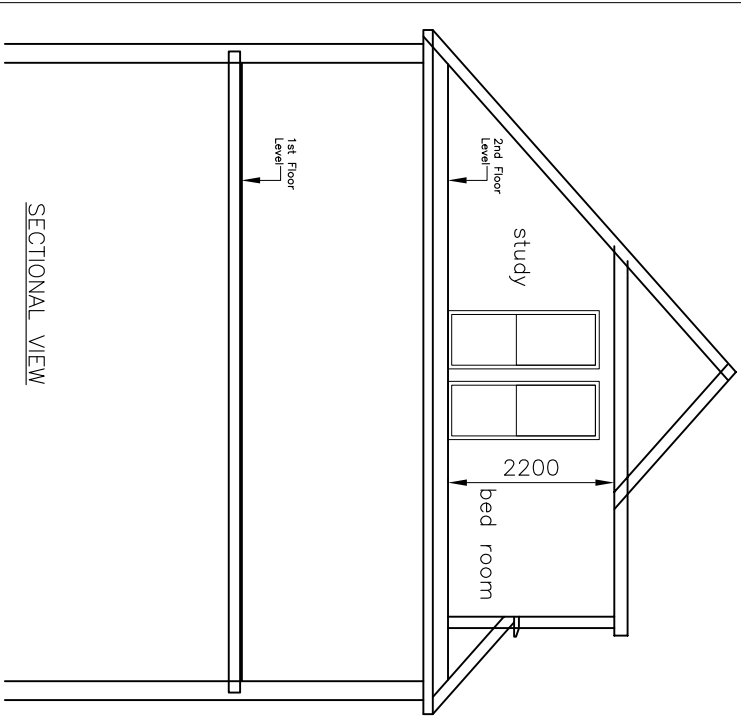

SECTIONAL VIEW

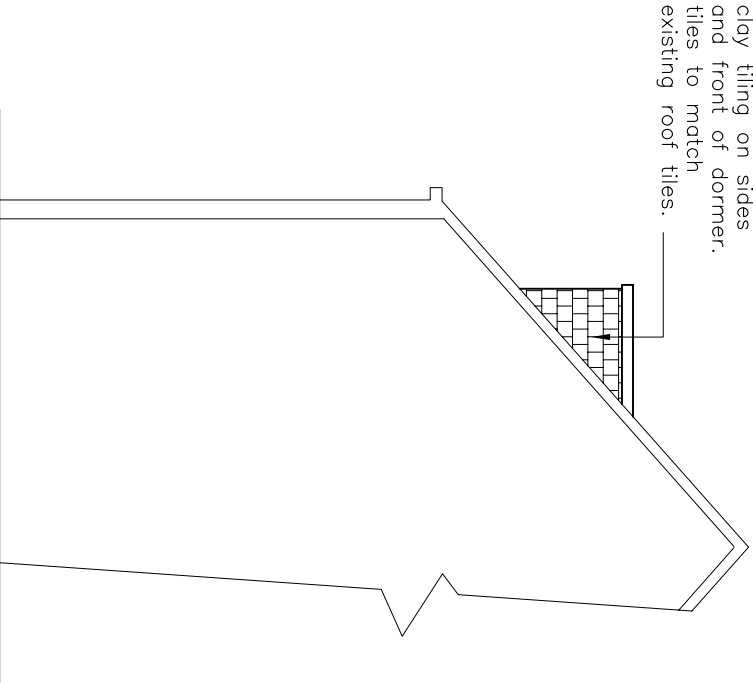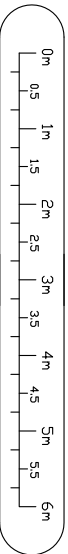

OPPOSITE SECTION A-A VIEW

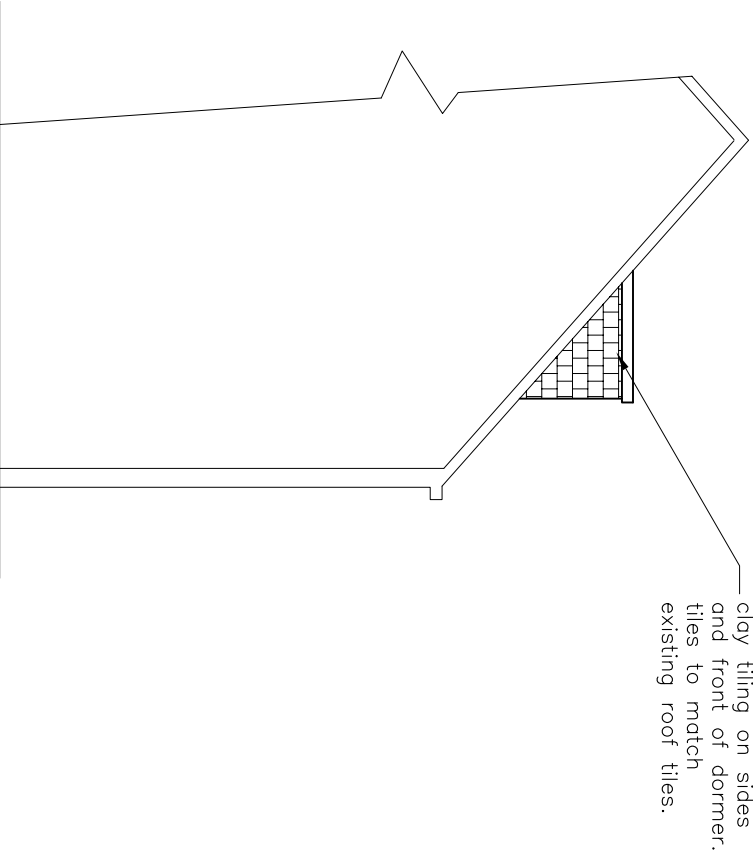

SECTION A-A VIEW

		DRAWING TITLE Existing & Proposed rear, side Elevations & Sectional view		TITLE Proposed conversion of roof space to habitable use to include 2 rear dormers and 1 front roof light. 170a Field End Road, Eastcote, Ruislip, Pinner HA5 1RH		Owner Mr S S Mukhal	
REV	DATE	DESCRIPTION	Drawn by Dev	Date June 24	Scale 1:100	Drawing No. F-04	Revision 01