



Outbuilding

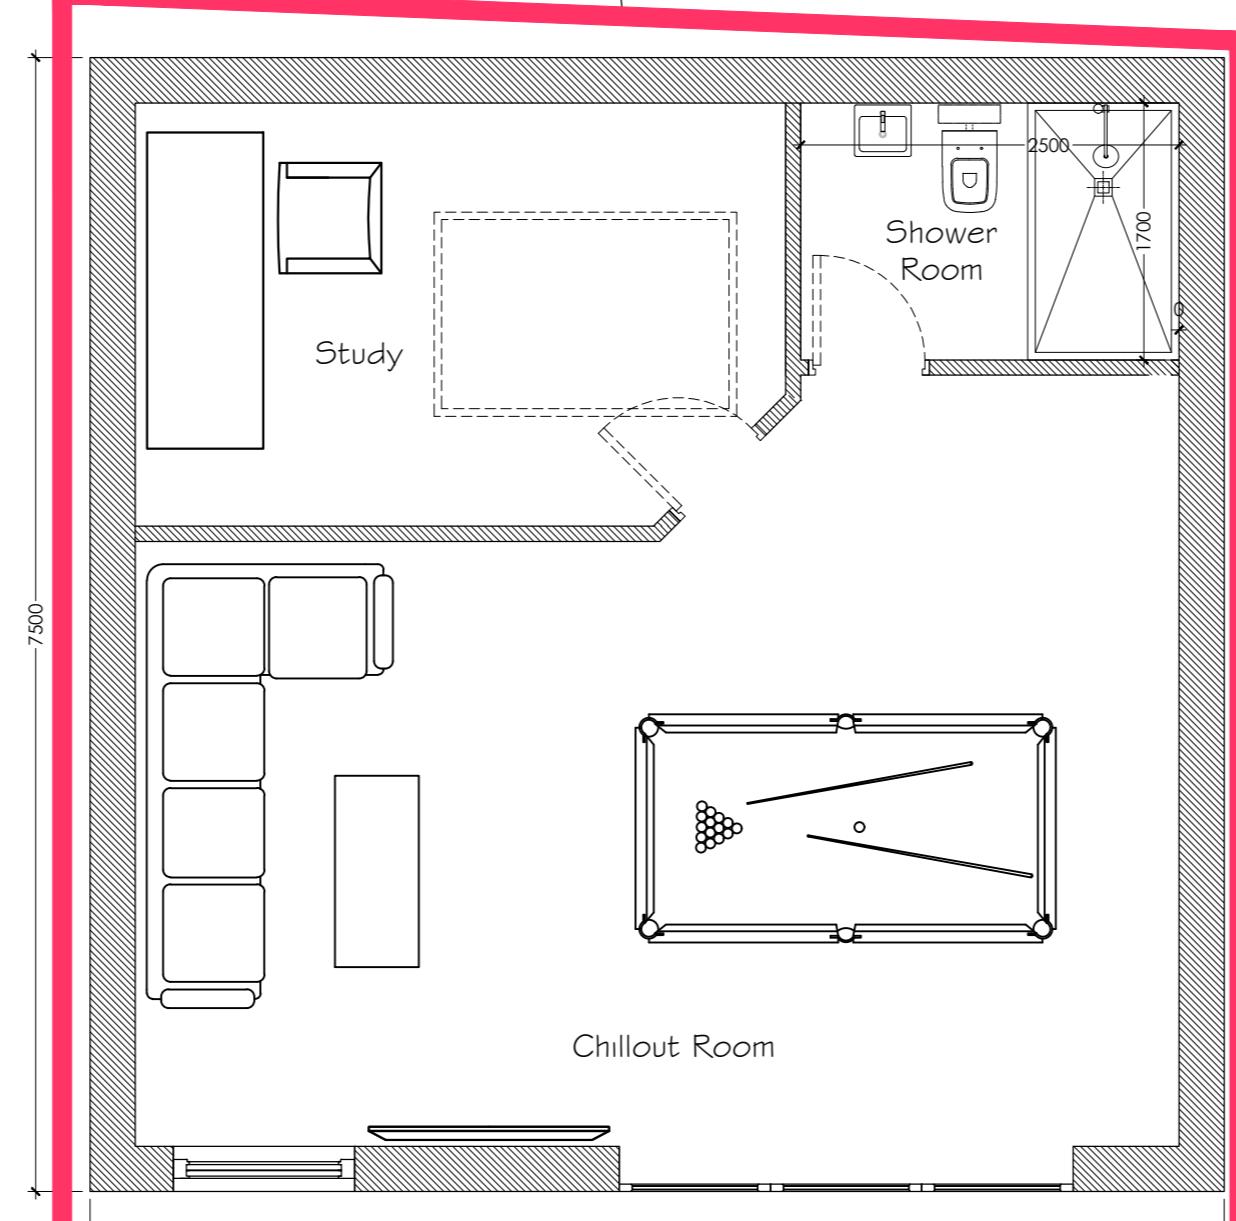

no.4
Outbuilding

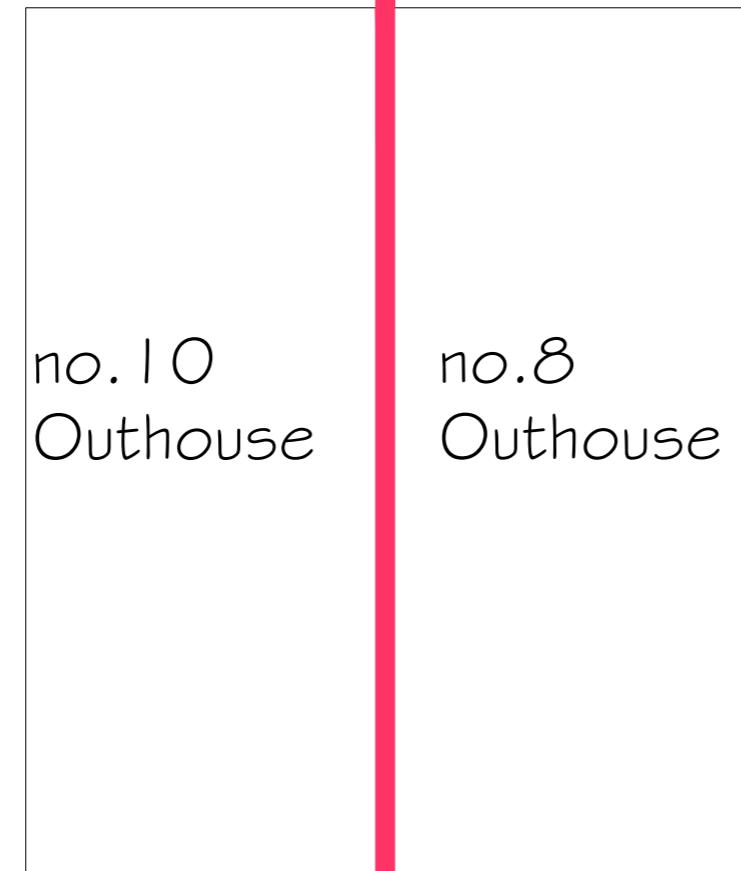

no.10 House

no.8 House

scale bar for 1:50
0 1 2 3 4 5
metres

8 HEWENS ROAD, HAYES, UB4 8JR


PD

PROPOSED GROUND FLOOR PLAN

APR 2025 | client
DANIEL BOWERS

scale 1:50 @A1 | drawing no.
25 / 8H / PD 100

revision
-

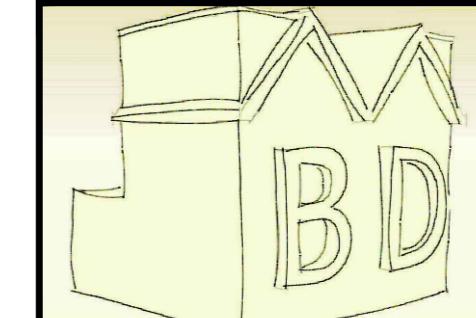

MIKE BECK DESIGN

t: 07961 031 843
w: www.mikebeckdesign.co.uk
e: info@mikebeckdesign.co.uk