


Top hung openable Velux window

Roof tiles to match existing


The rooflight in the front roofslope would not protrude more than 150mm beyond the plane of the slope of the original roof

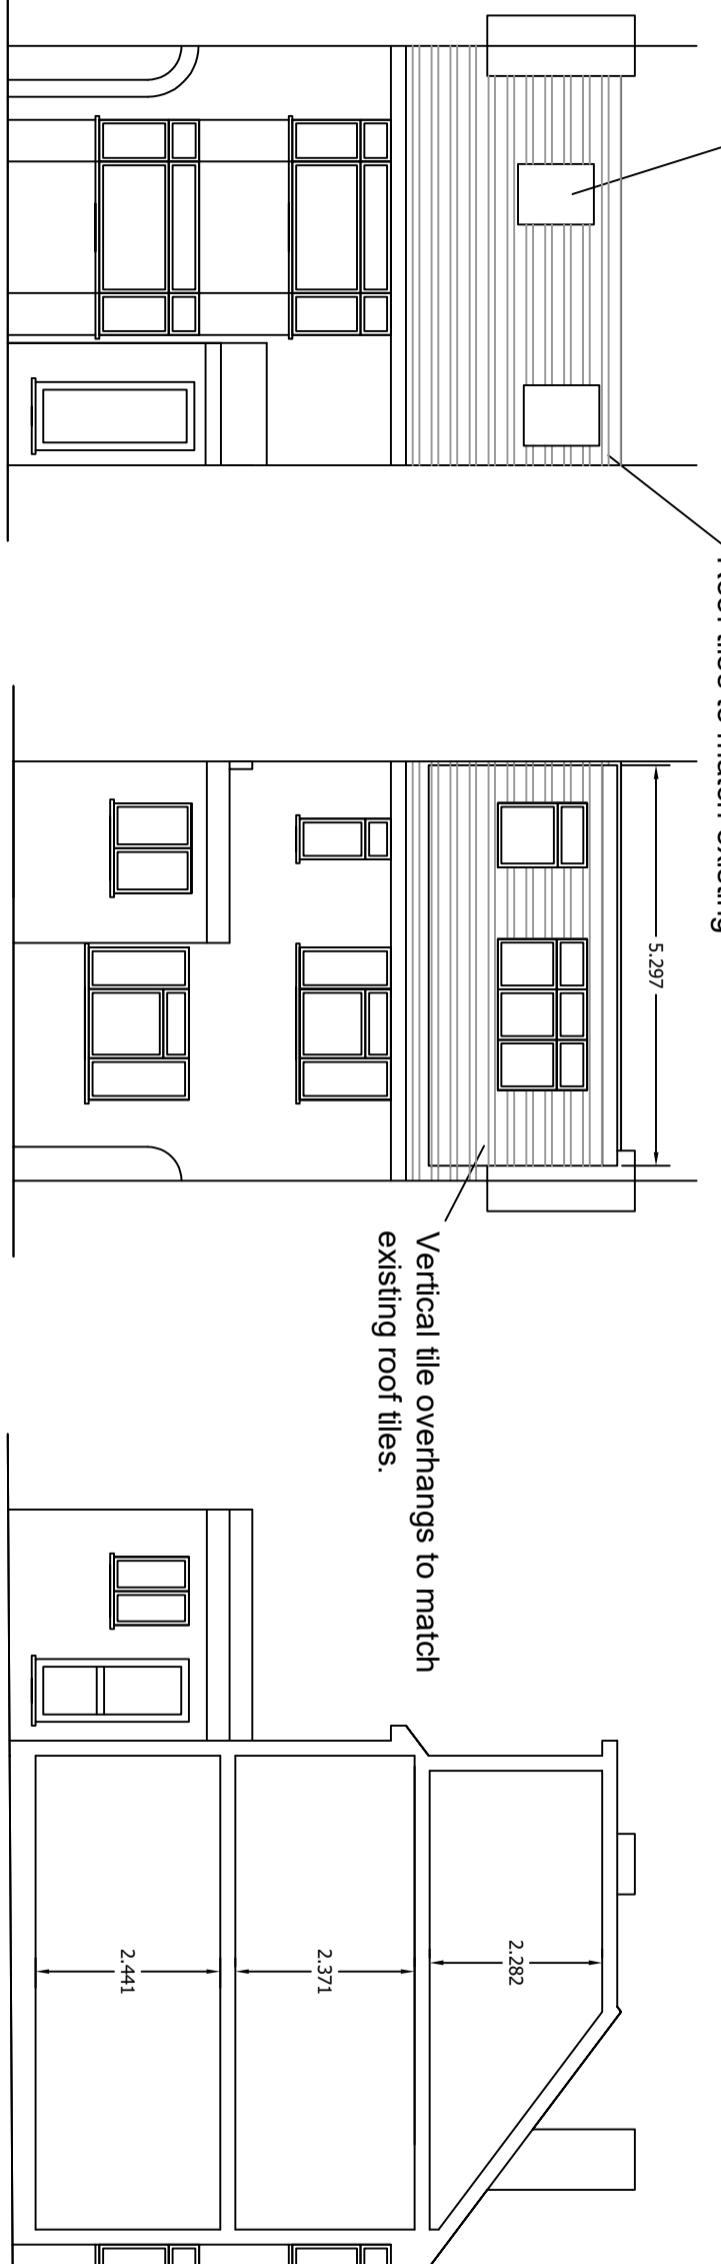

Proposed Front Elevation

Proposed Rear Elevation

Proposed Cross Section

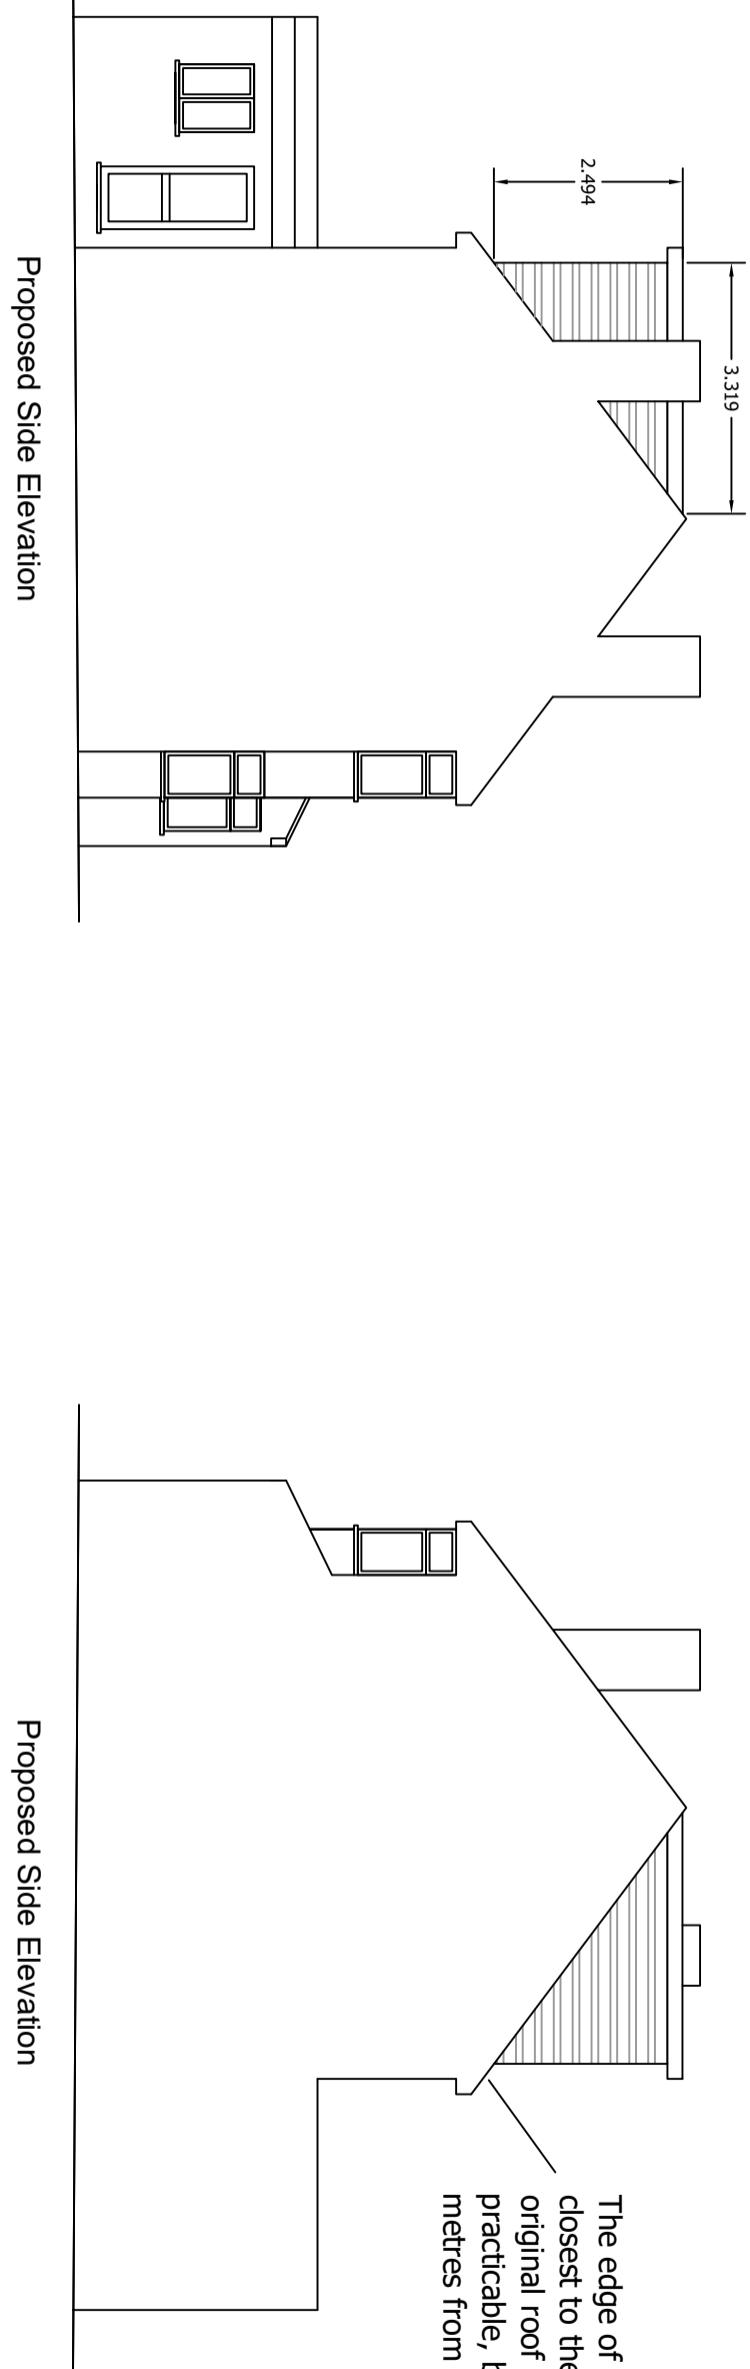

Proposed Side Elevation

Proposed Side Elevation

The edge of the enlargement closest to the eaves of the original roof shall, so far as practicable, be not less than 0.2 metres from the eaves.

Rear dormer: width (5.3m) x height (2.5m) x length (3.32m) = 43.99m³/2 = 21.99m³

Total Additional Volume = 21.99m³ Therefore within limits of 40m³

Drawing: Proposed Elevations

Scale: 1:100 (A3)

Site: 97 Royal Crescent, Ruislip HA4 0PL

Client: Chirag Patel

Page 4 of 7 Rev 1

Feb 2024

0 1 2 3 4 5 m
SCALE 1:100