


## Existing Ground Floor Plan

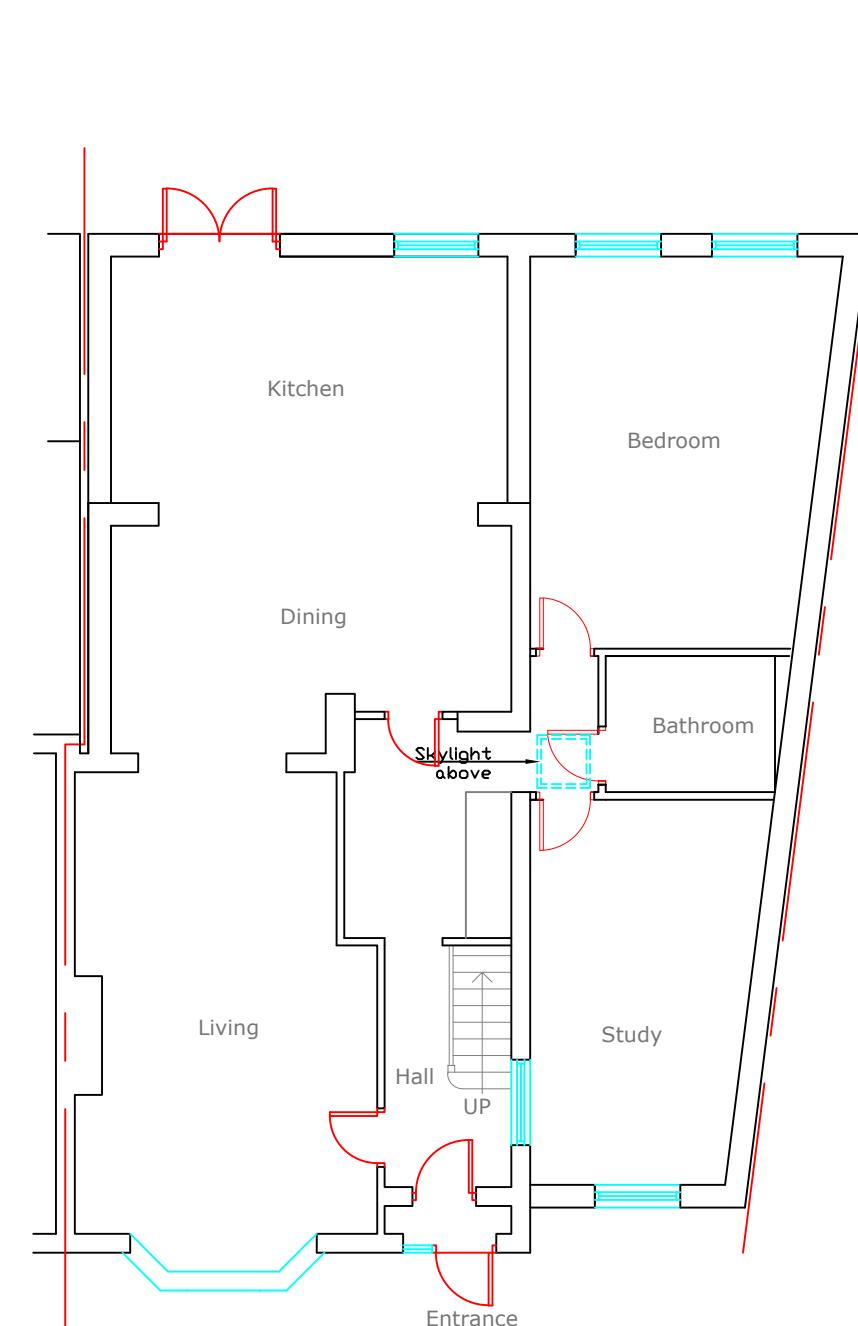

## **Proposed Ground Floor Plan**

1:100 0 1 2 5 10 Metre

 <b>MERCHANT DESIGN SERVICES</b>	Dimensions to be verified on site DO NOT SCALE FROM THIS DRAWING. Any areas indicated on this drawing are for guidance only. No responsibility is taken for their accuracy.	<b>Site Address:</b> 57 Northfield Park Hayes UB3 4NU	<b>Client Detail:</b> 57 Northfield Park Hayes UB3 4NU	<b>Title:</b> Existing and Proposed Ground Floor Plans	<b>Drawn By:</b> NM  <b>Checked By:</b> SM  <b>Date:</b> 06/2025  <b>Drawing No.</b> PL1/SM/57 - 01	<b>Revisions:</b>		
	This drawing is the property of <b>SADIQ MERCHANT</b> Copyright is reserved by them and the drawing is issued on the condition that it is not copied, reproduced, retained or disclosed to any unauthorised person, either wholly or in part without the consent in writing of <b>SADIQ MERCHANT</b>					Rev	Revision	Date
34 Channel Close, Hounslow, Middx, TW5 0PJ	Tel: 07715655809	Scale: 1:100	Paper Size: A3					