


**Notes:**

1. Proposed Site Plan 1:200

1. Existing Site Plan 1:200

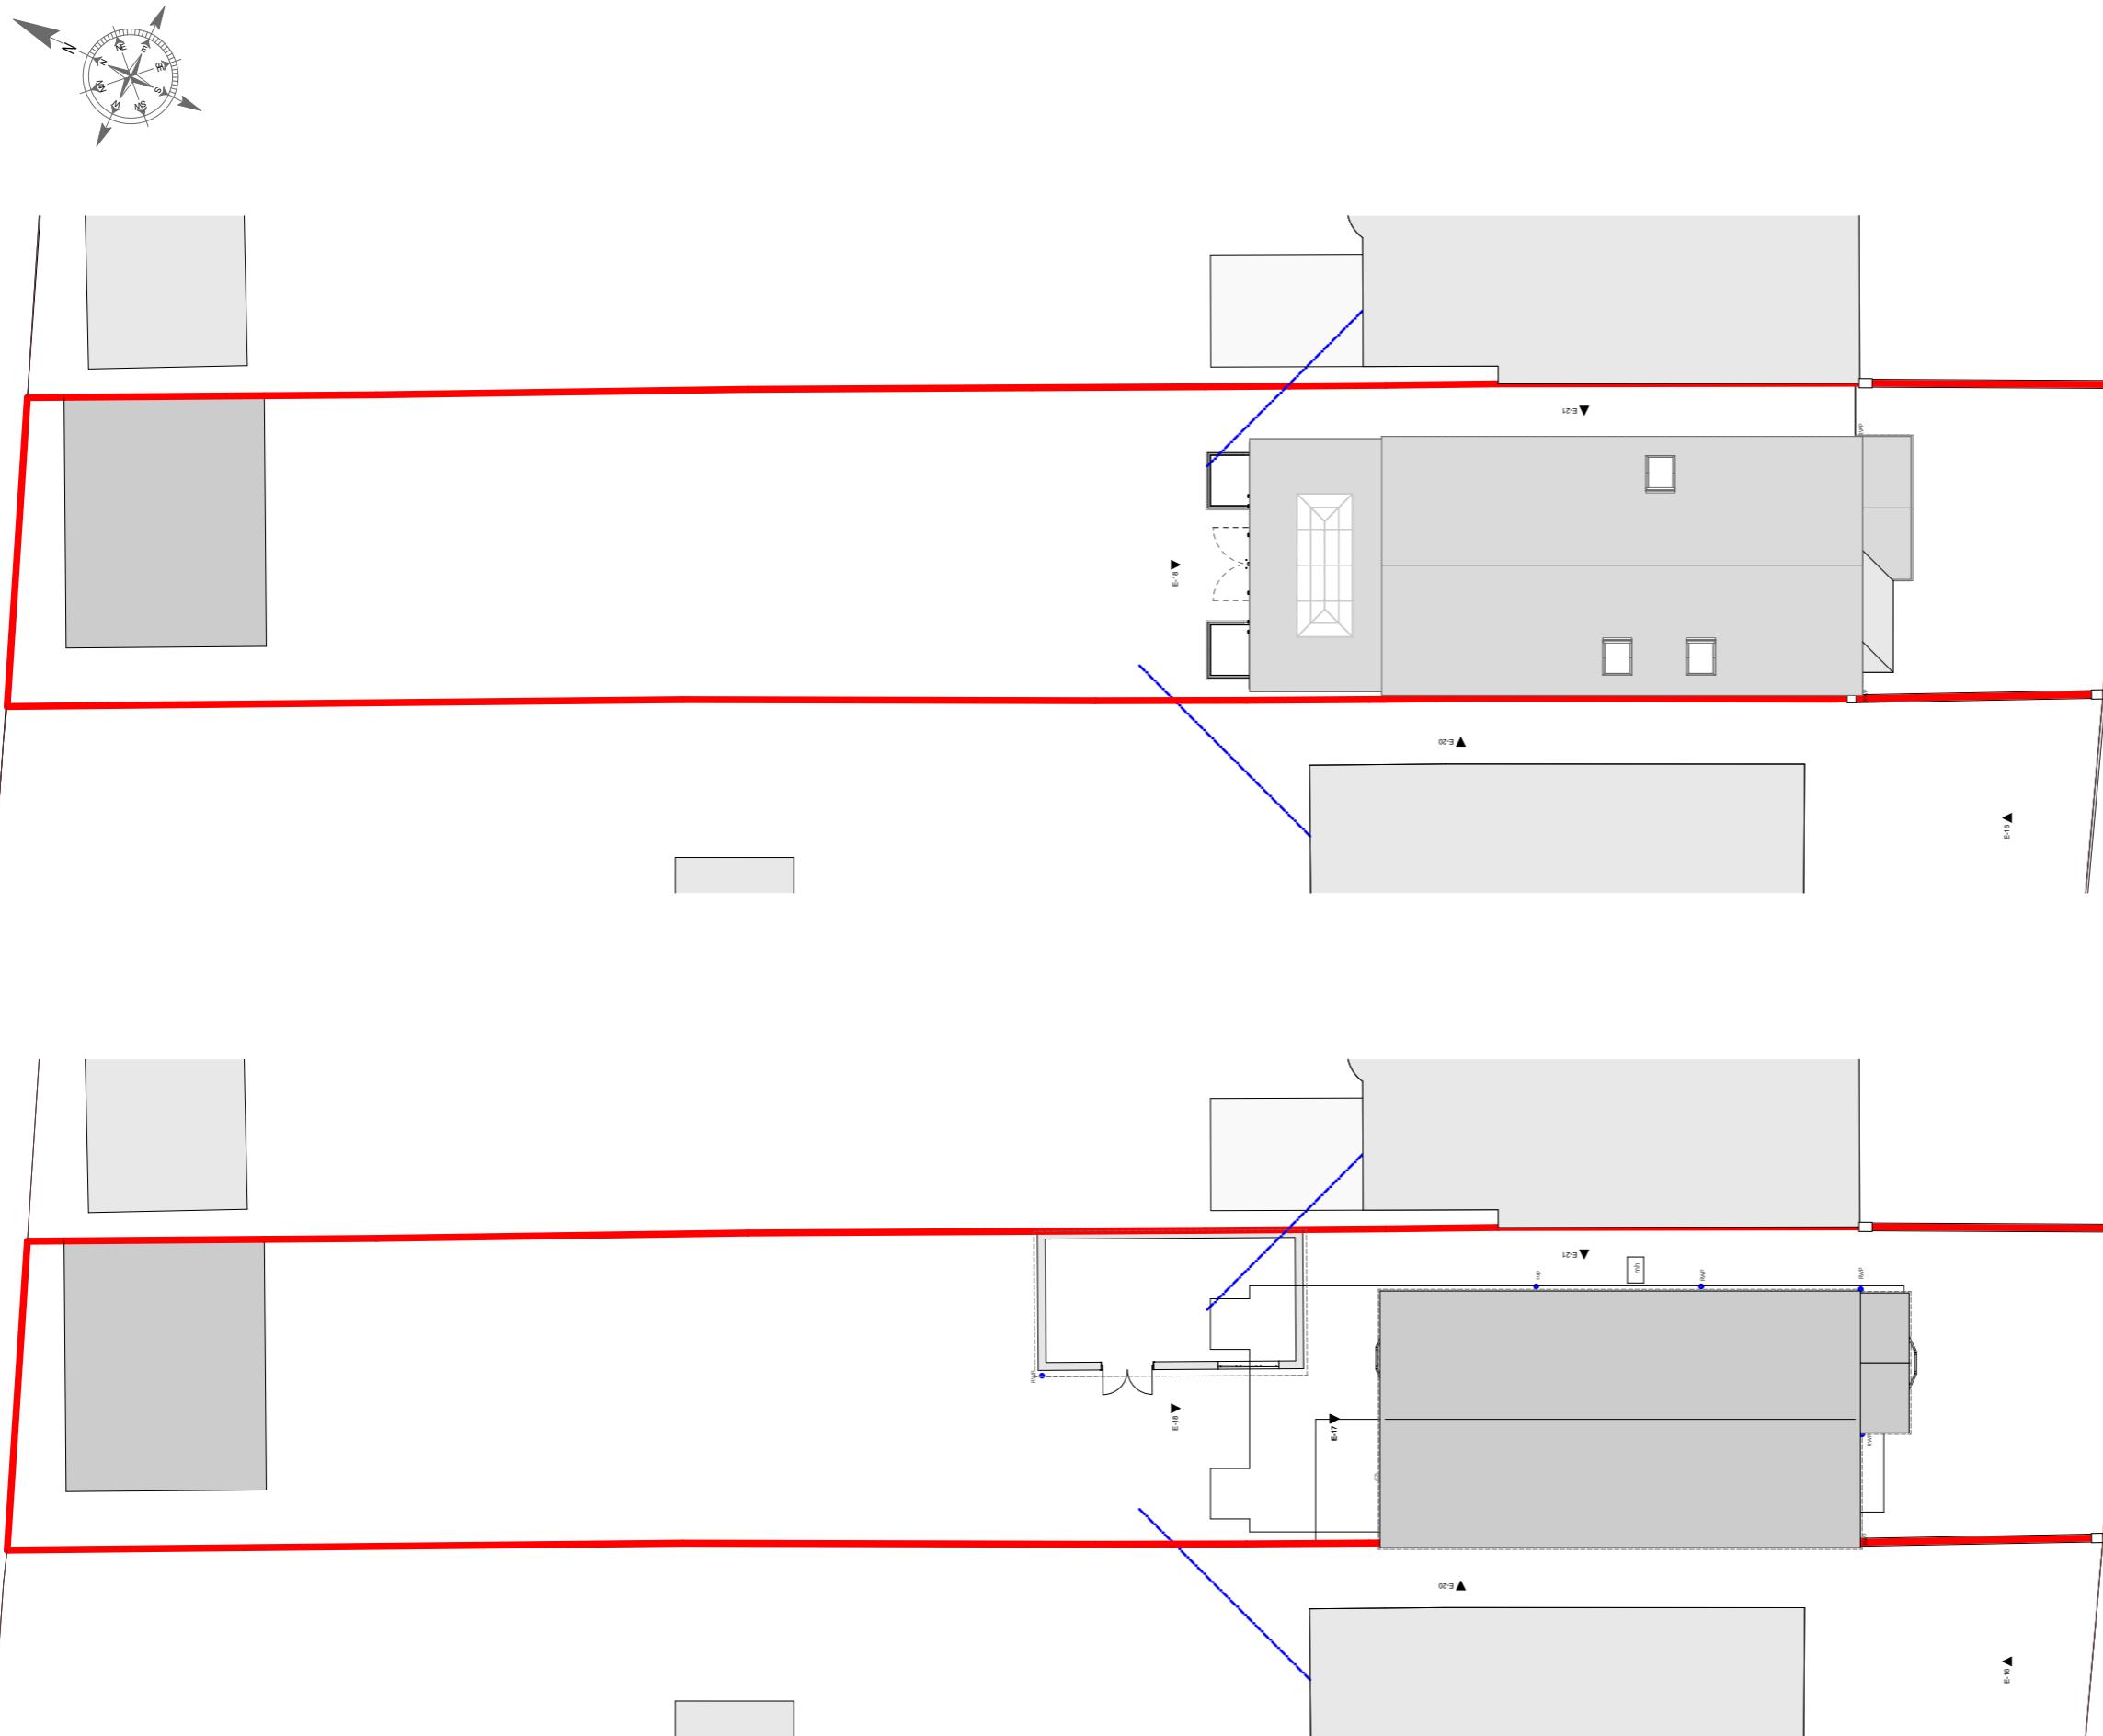

**THE KEEN PARTNERSHIP**  
The Courtyard  
Edinburgh Road  
Reading RG30 2UA  
Tel: 0118 9510 855  
Fax: 0118 9510 866  
chris@keenpartnership.co.uk  
www.keenpartnership.co.uk

Client:  
**Kamran Sadiq**

Job Title:  
**20 Nicholls Ave Uxbridge UB8 3JL**

Drawing Title:  
**Proposed Site Plan**

Drawing Date:	Status:
<b>5.11.2021</b>	<b>PLANNING DRAWINGS</b>

Issue Date:	Drawn By:	Scale:
<b>29/04/2022</b>	<b>CM</b>	<b>@A3</b>

Job No:	Drawing No:	Rev:
<b>9085</b>	<b>PL-03</b>	

