


Notes:

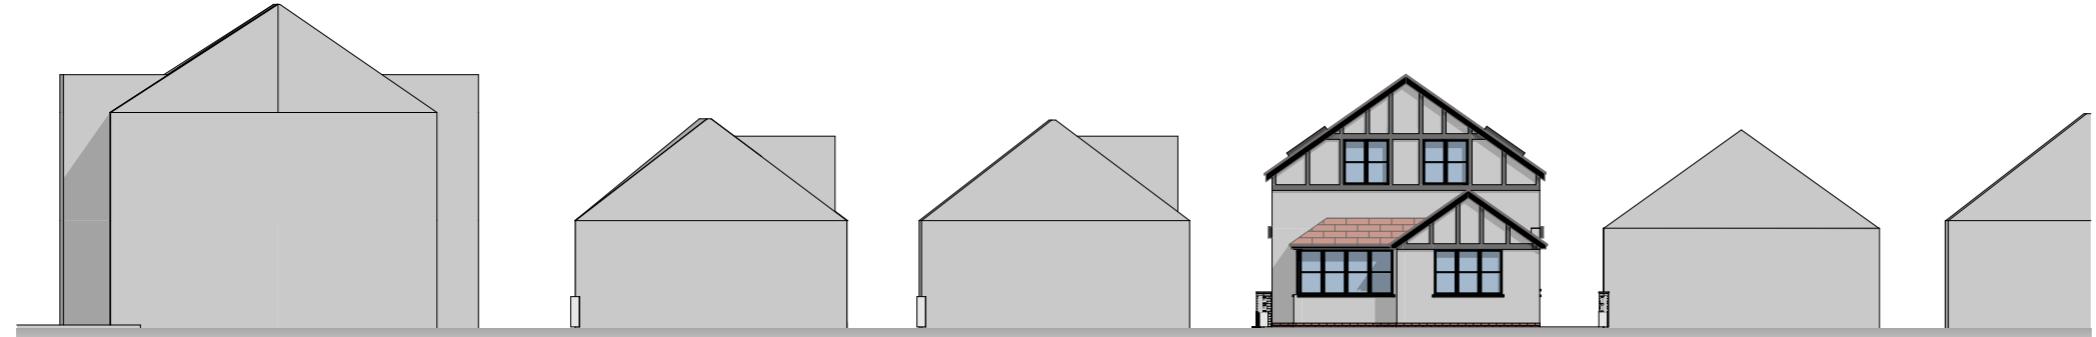

E-16

Proposed Front Elevation

1:200



Street Scene



Client:

Kamran Sadiq

Job Title:

20 Nicholls Ave, Uxbridge UB8 3JL

Drawing Title:

Proposed Elevations

Drawing Date:

5.11.2021

Status:

PLANNING DRAWINGS

Issue Date:

29/04/2022

Drawn By:

CM

Scale:

@A3

Job No:

9085

Drawing No:

PL-18

Rev: