

PROPOSED

NOTE
Do not scale from this drawing. All dimensions and levels must be checked and verified on site by contractor, specialist, manufacturer prior to commencement of work and discrepancies must be reported to Architecture and Design Practice Ltd in writing before proceeding.

The design, materials, specification are copyright protected and must not be copied or transmitted without our prior written permission. Copyright infringements shall be legally enforced and pursued.

Client is responsible for all aspects relating to the Party Wall etc. Act 1996.



Contractor is responsible for all aspects relating to the CDM Regulations.

Works should not commence before a 'Building Control' approval is received. Client bears full responsibility for alterations due to commencement of works prior to approval. This drawing is issued to you for the use of the project only and cannot be used for construction purposes without further information.




PROPOSED SIDE ELEVATION

194

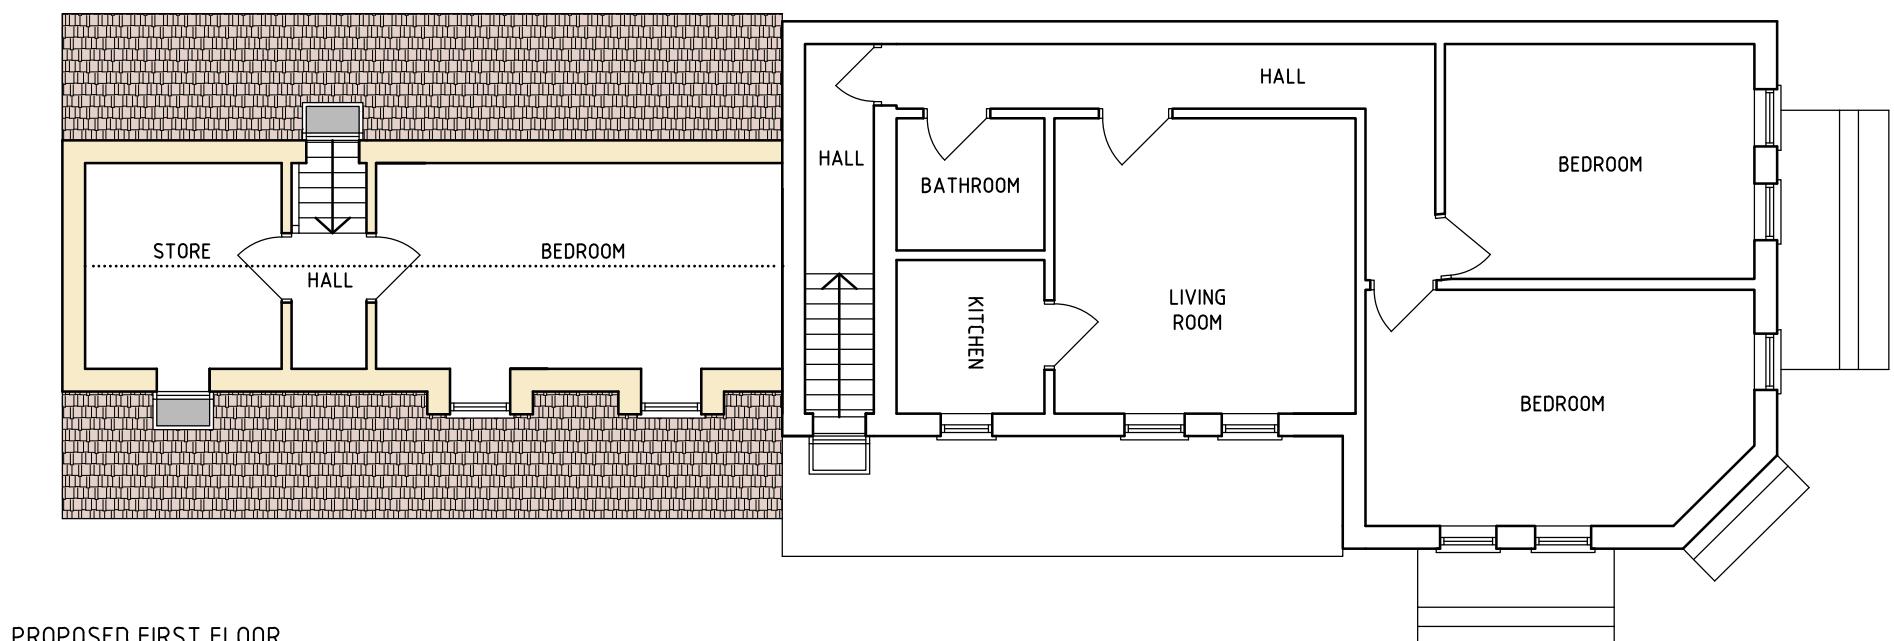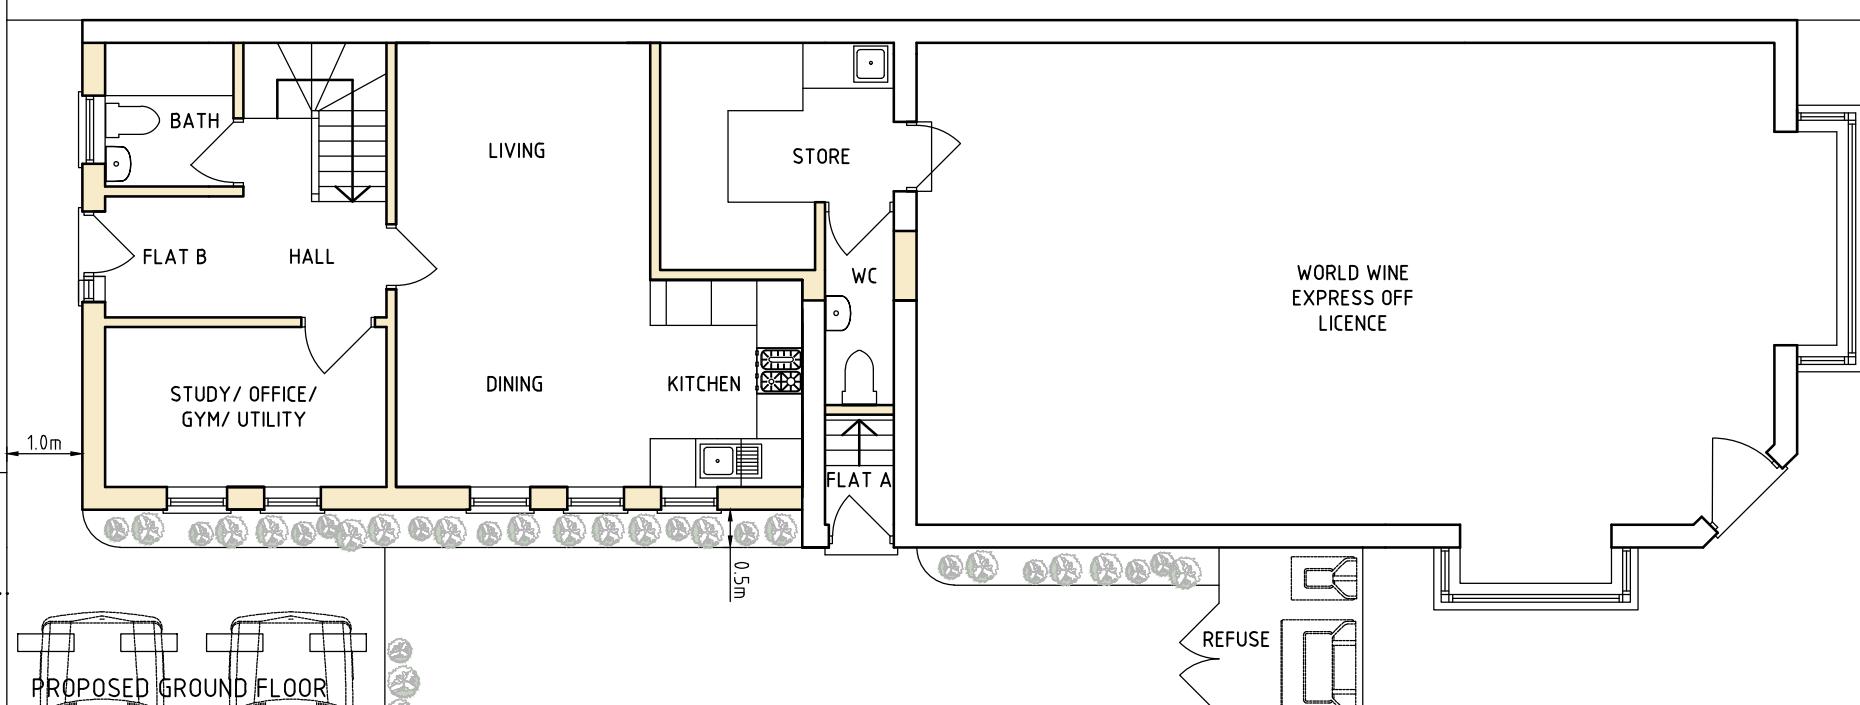

PROPOSED FIRST FLOOR

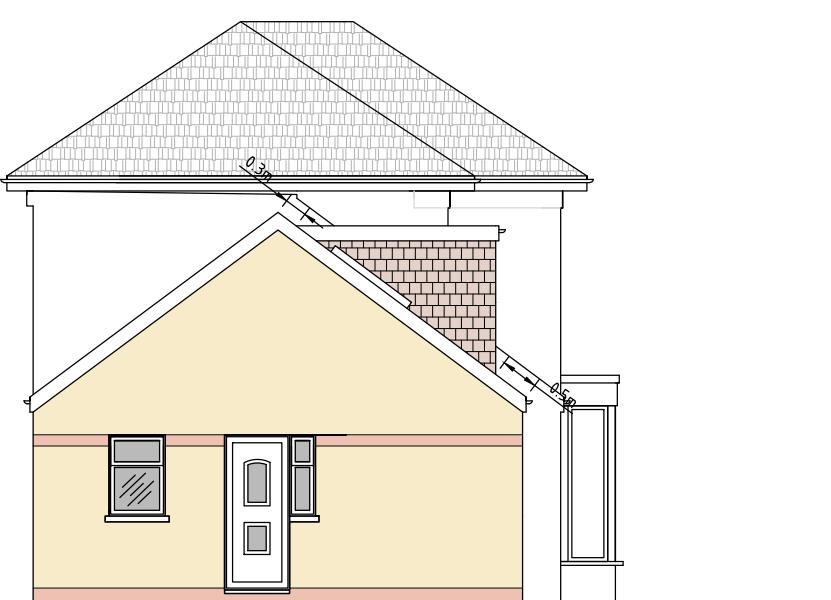

PROPOSED REAR ELEVATION



PROPOSED FRONT ELEVATION

F	CLIENT CHANGES	JAN '24
E	PLANNING	SEP '23
D	PLANNING	APR '23
C	PRE APPLICATION	OCT '22
B	CLIENT CHANGES	OCT '22
A	FIRST ISSUE	SEP '22
REF	REVISION	DATE

Architecture & Design
PRACTICE
TROON COTTAGES
STAINES ROAD
FELTHAM
TW14 9HF

T 020 8061 9976

E info@ad-p.co.uk

PROJECT	192 COWLEY ROAD UXBRIDGE UB8 2LZ
DRAWING TITLE	PROPOSED PLANS AND ELEVATIONS
SCALE	1:500 @ A1 / 1:100 @ A3
DATE	SEP '22
DRAWING No	192CR-301-02F