

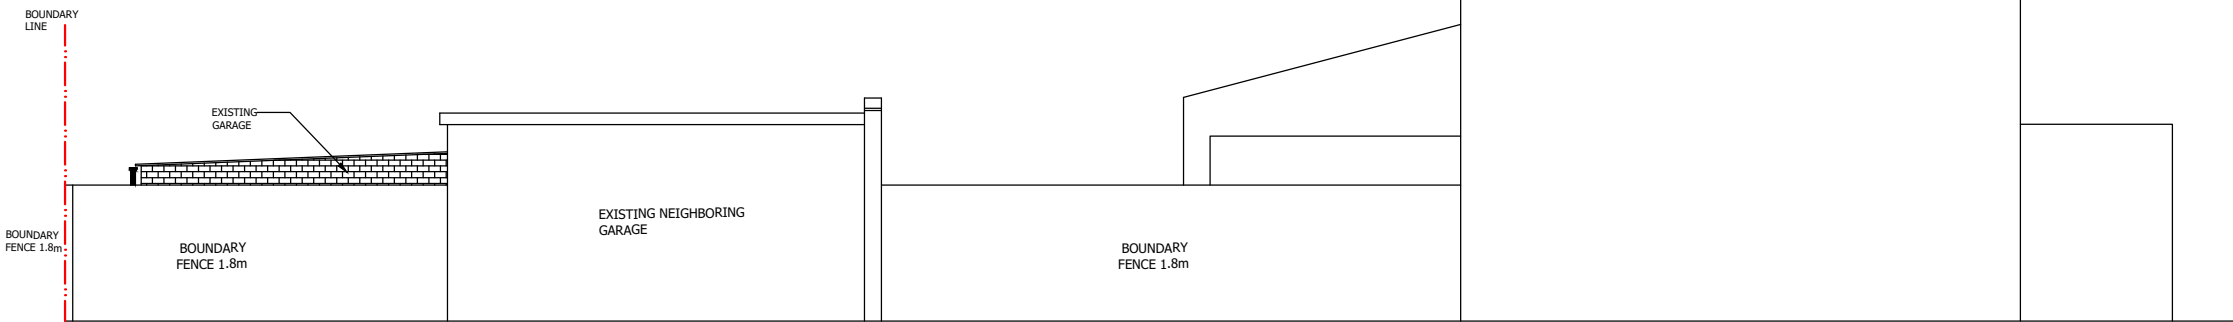



Existing Ground Floor Plan

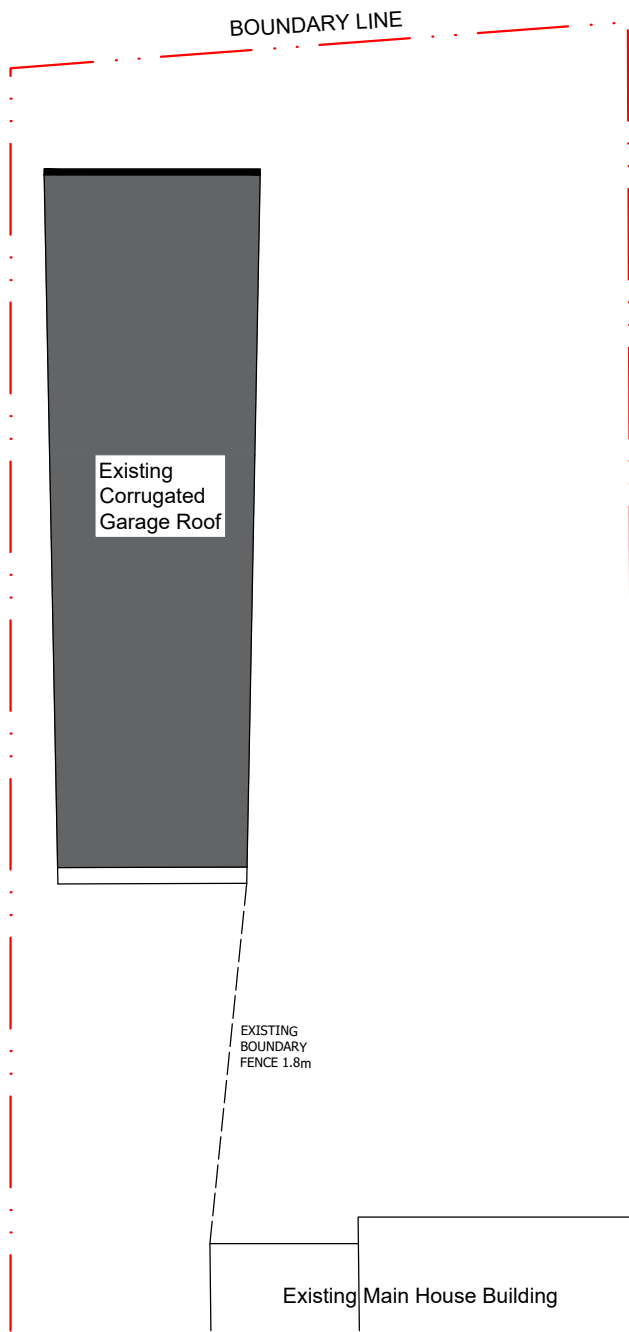


Existing Side Elevation
Neighboring View From No.33

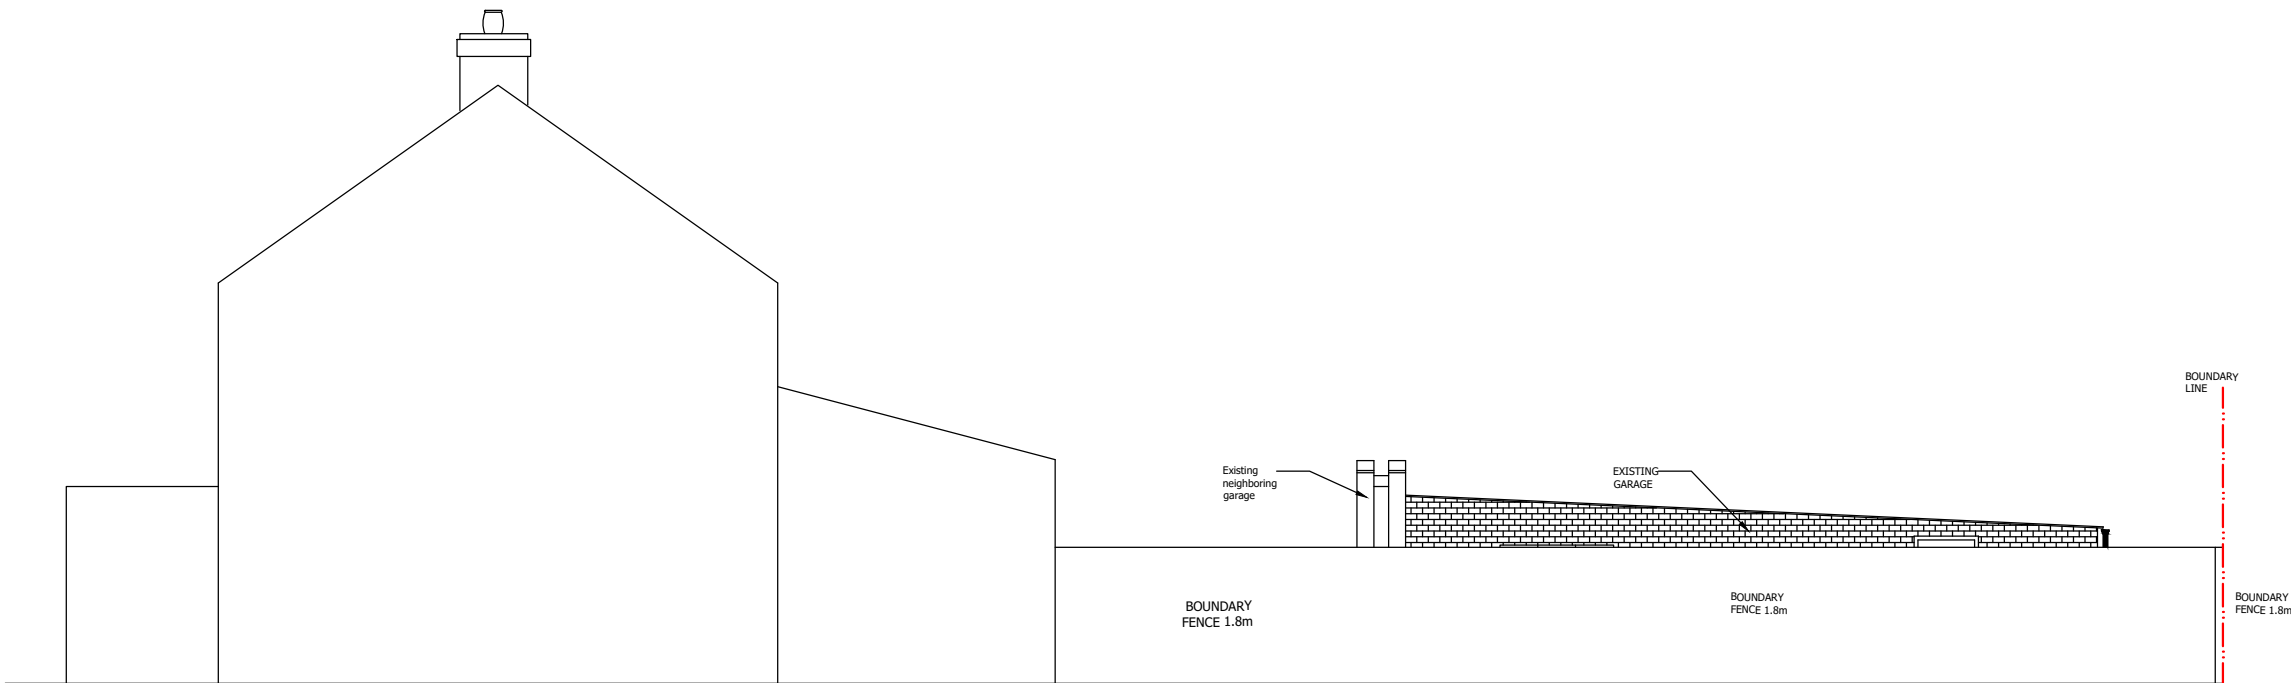


Existing Side Elevation
Neighboring View From No.37

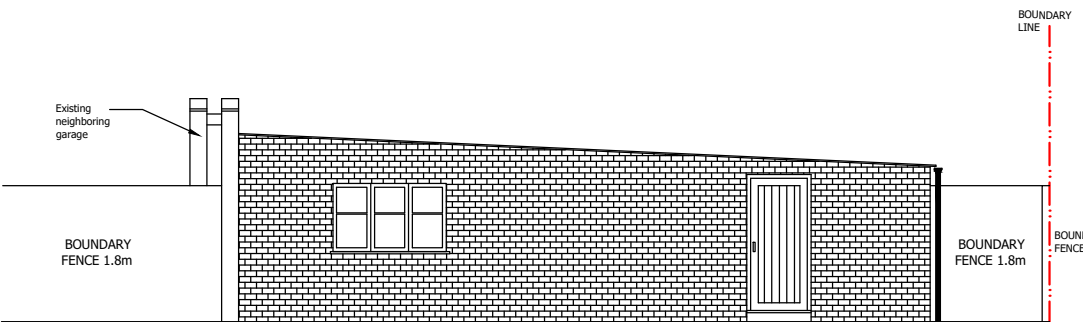


Existing Garage Side Elevation

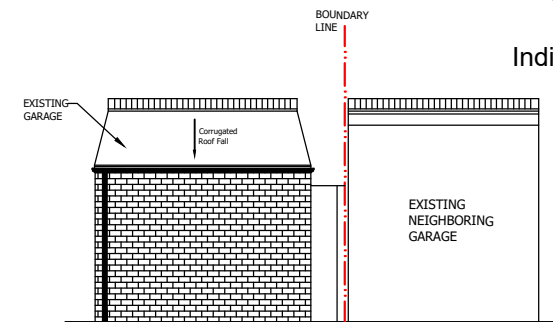


Existing Garage Rear Elevation

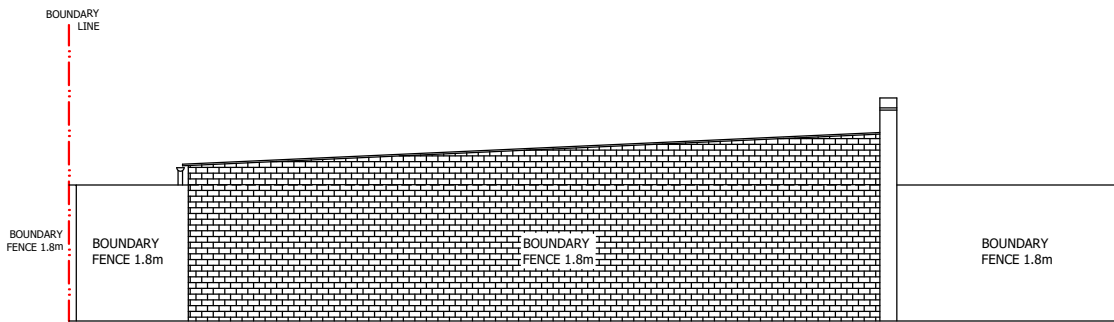


Existing Garage Side Elevation

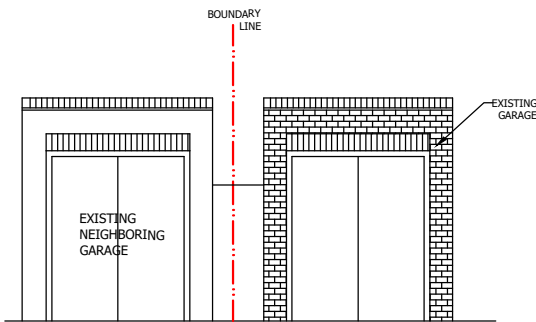

Existing Garage Front Elevation

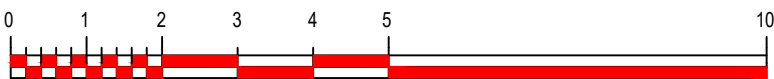

Scale in Metres @ 1:100

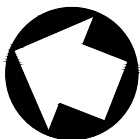

Indicative North

Notes

Revision	Date	By

Sanaa Designs

Email:- sanaadesigns@outlook.com
Mobile:- 07583437570

Client
Miss Manpreet Kaur

Project
35 Keats Way
West Drayton
UB7 9DS

Drawing Title
Existing Garage Plan and Elevations

Sheet/Scale	Date	Drawn	Checked
A2@1:100	15/01/25	S.Y.K.	T.K.
Sheet No.	Preliminary	Revision	
PL/KW/SD100			