




Site Location

0 10 20 30 40 50  
metres 1:1250 scale



Dimensions to be verified on site  
DO NOT SCALE FROM THIS DRAWING.  
Any areas indicated on this drawing are for guidance only.  
No responsibility is taken for their accuracy.  
  
This drawing is the property of **V-DESIGN CAD Services Ltd**. Copyright is reserved by them and the drawing is issued on the condition that it is not copied, reproduced, retained or disclosed to any unauthorized person, either wholly or in part without the consent in writing of **V-DESIGN CAD Services Ltd**.  
Email: vishal.p@vdesigncad.co.uk Mobile: 07971083395

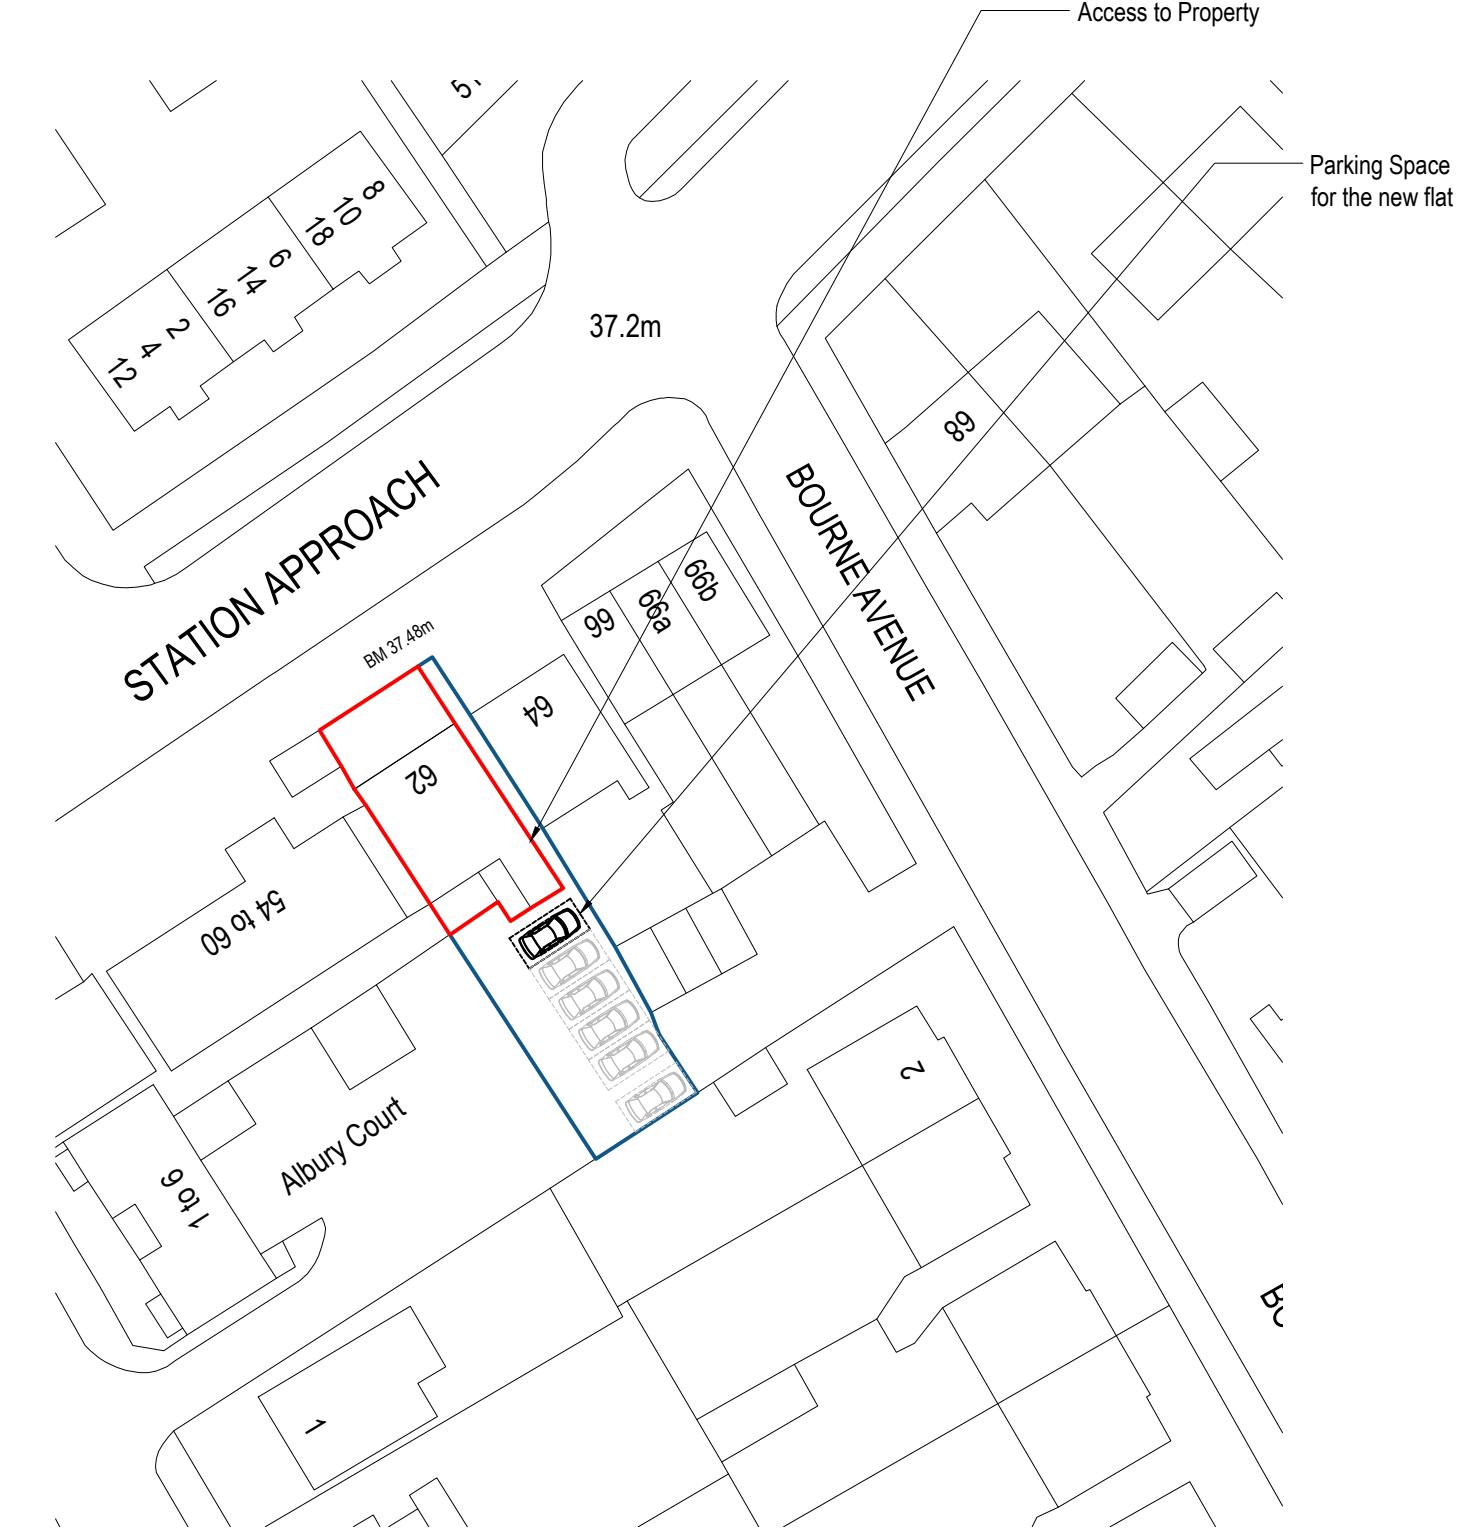

Block Plan

0 5 10 15 20 25  
metres 1:500 scale

Rev Date Comments

Site Address:	Title:			Drawn By:	JM
62, Station Approach, Ruislip, HA4 6SA	Block and Location Plan			N	Job Ref:
	Block and Location Plan				
Scale:	1:1250, 1:500	Paper Size:	A3	Drawing No.	PL - 07



Street View

0 1 2 3 4 5  
metres 1:100 scale


Note:  
Front Elevations of Neighboring Properties facing Station Approach.  
The proposal aims to keep and balance the character of the Street view.

Rev Date Comments



Dimensions to be verified on site  
DO NOT SCALE FROM THIS DRAWING.  
Any areas indicated on this drawing are for guidance only.  
No responsibility is taken for their accuracy.  
  
This drawing is the property of **V-DESIGN CAD Services Ltd**. Copyright is reserved by them and the drawing is issued on the condition that it is not copied, reproduced, retained or disclosed to any unauthorized person, either wholly or in part without the consent in writing of **V-DESIGN CAD Services Ltd**.  
Email: vishal.p@vdesigncad.co.uk Mobile: 07971083395

Site Address:	Title:			Drawn By:	JM
62, Station Approach, Ruislip, HA4 6SA	Street View			Job Ref:	19099V
					Date: Sept 2023
Scale:	1:100	Paper Size:	A3	Drawing No.	PL - 06

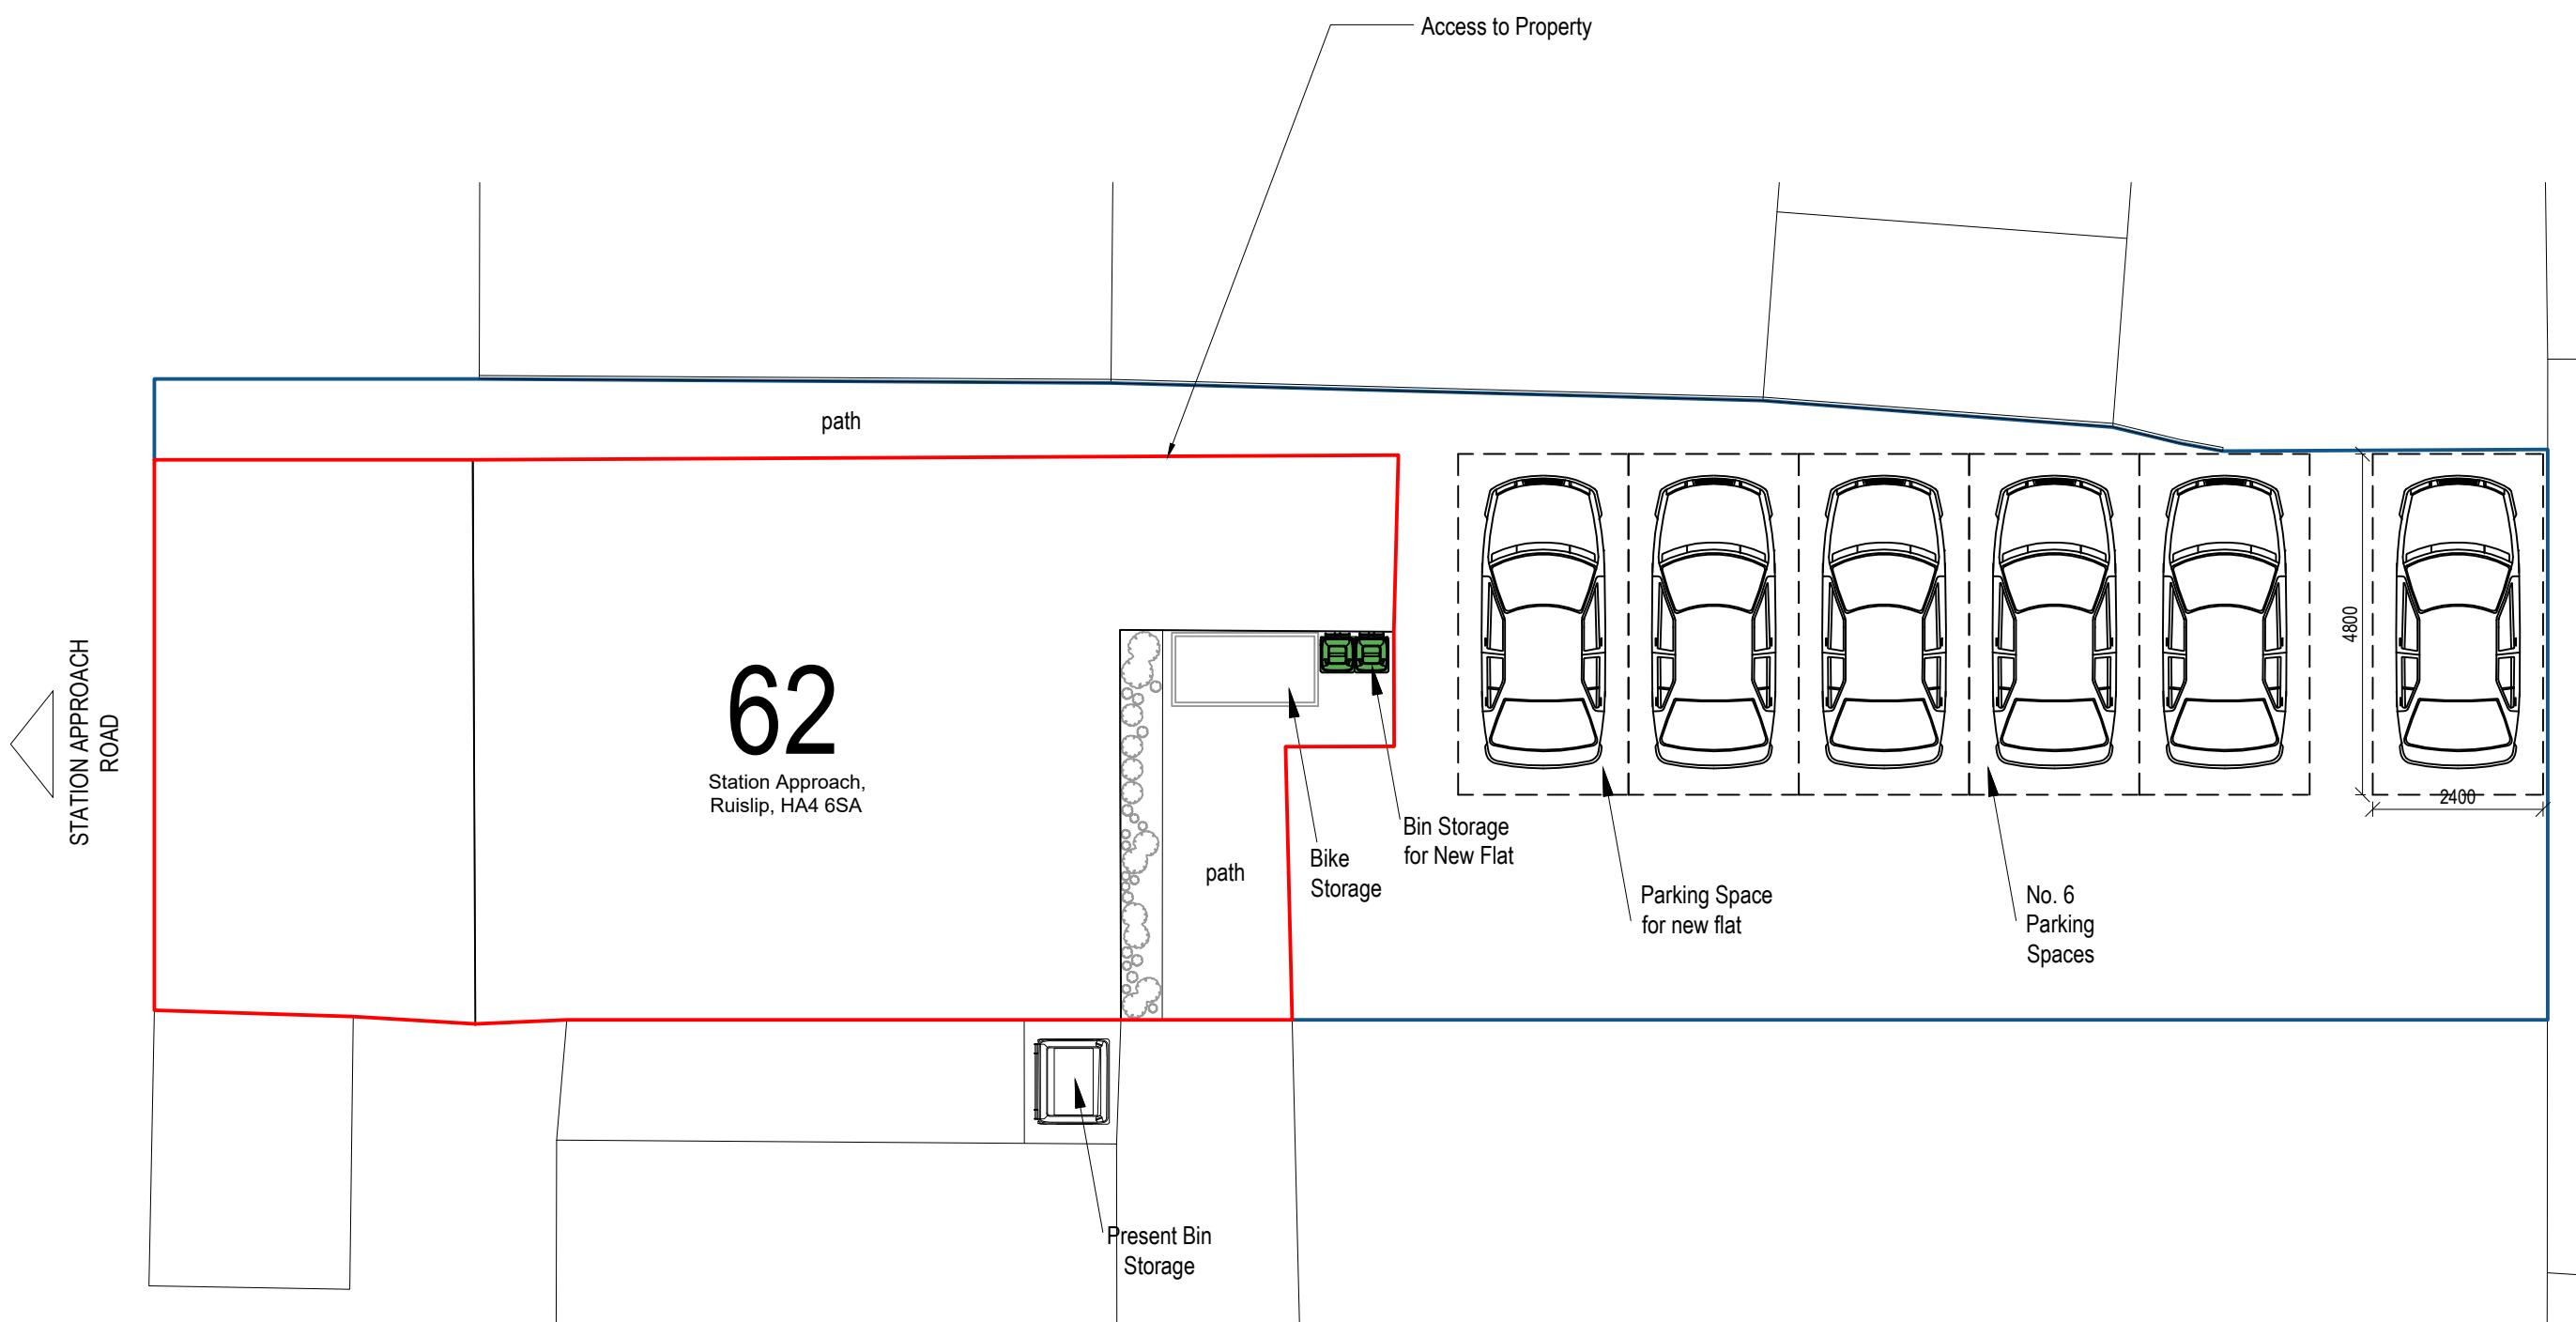

Proposed Site Plan

0 1 2 3 4 5  
metres 1:100 scale

Rev Date Comments




Dimensions to be verified on site  
DO NOT SCALE FROM THIS DRAWING.  
Any areas indicated on this drawing are for guidance only.  
No responsibility is taken for their accuracy.  
  
This drawing is the property of **V-DESIGN CAD Services Ltd**. Copyright is reserved by them and the drawing is issued on the condition that it is not copied, reproduced, retained or disclosed to any unauthorized person, either wholly or in part without the consent in writing of **V-DESIGN CAD Services Ltd**.  
Email: vishal.p@vdesigncad.co.uk Mobile: 07971083395

Site Address:  
62, Station Approach,  
Ruislip, HA4 6SA

Title:  
Proposed Site Plan


Drawn By: JM  
Job Ref: 19099V  
Date: Sept 2023  
Drawing No. PL - 05

Scale: 1:100 Paper Size: A3

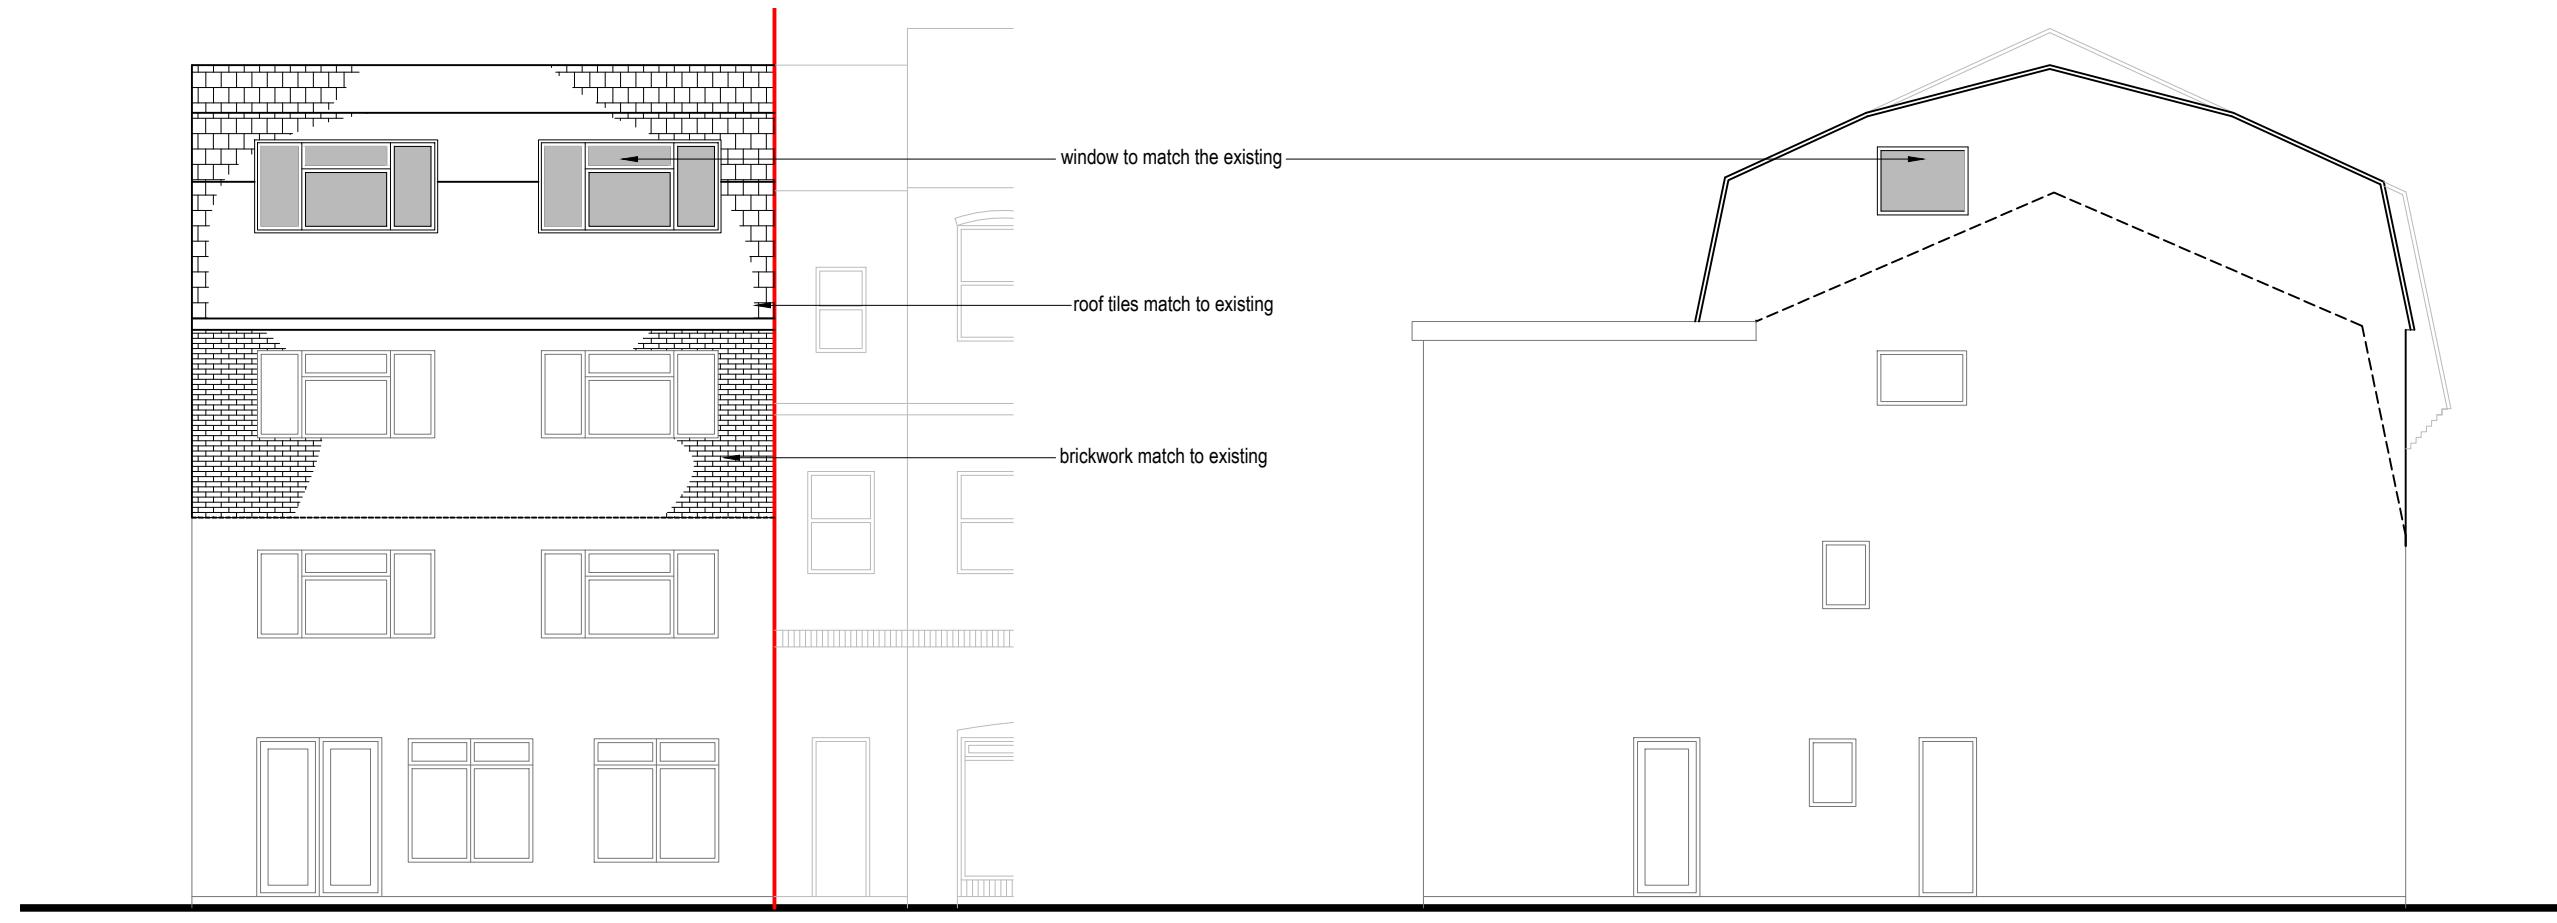


Front Elevation

Left Elevation

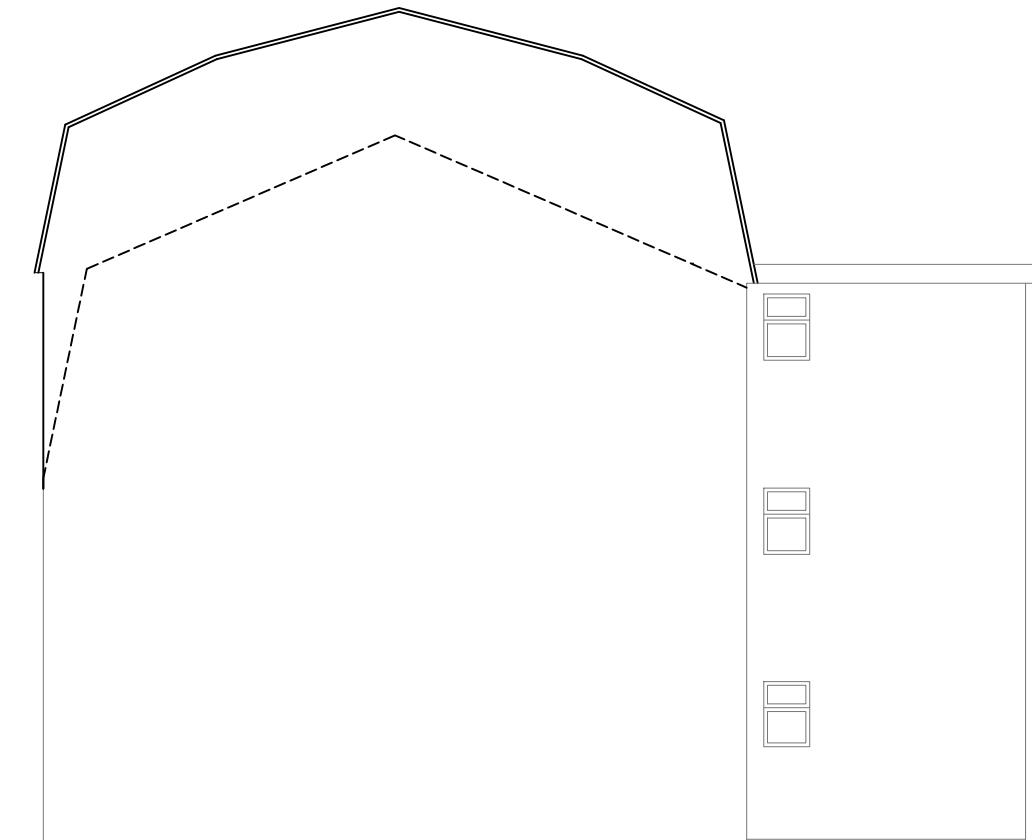

Right Elevation

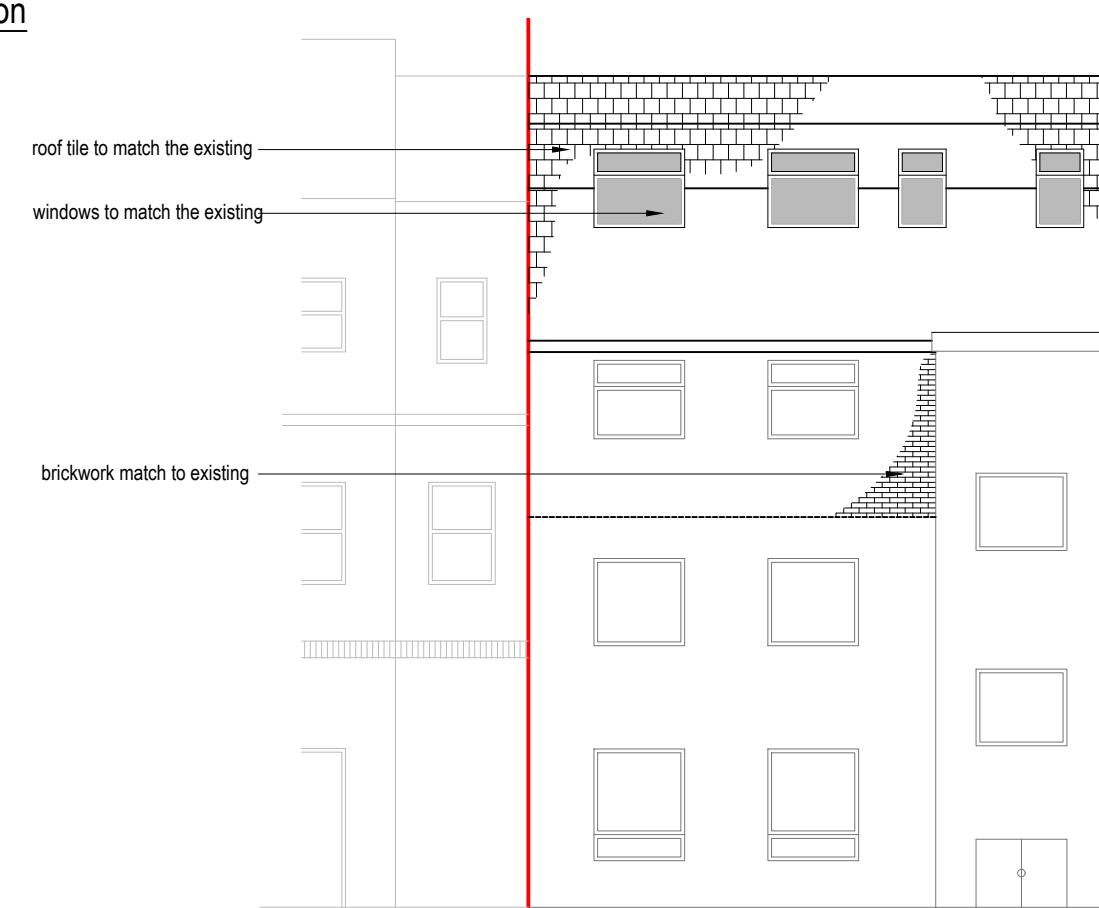

Rear Elevation

Rev Date Comments  
A 15/07/2020 Changes in the roof  
B 06/08/2020 Changes in the roof



Dimensions to be verified on site  
DO NOT SCALE FROM THIS DRAWING.  
Any areas indicated on this drawing are for guidance only.  
No responsibility is taken for their accuracy.  
  
This drawing is the property of **V-DESIGN CAD Services Ltd**. Copyright is reserved by them and the drawing is issued on the condition that it is not copied, reproduced, retained or disclosed to any unauthorized person, either wholly or in part without the consent in writing of **V-DESIGN CAD Services Ltd**.  
Email: vishal.p@vdesigncad.co.uk Mobile: 07971083395

Site Address:  
62, Station Approach,  
Ruislip, HA4 6SA

Title:  
Proposed Elevations  
0 1 2 3 4 5  
metres 1:100 scale  
Scale: 1:100 Paper Size: A3

Drawn By: JM  
Job Ref: 19099V  
Date: Sept 2023  
Drawing No. PL - 04



Rev Date Comments




Dimensions to be verified on site  
DO NOT SCALE FROM THIS DRAWING.  
Any areas indicated on this drawing are for guidance only.  
No responsibility is taken for their accuracy.  
  
This drawing is the property of **V-DESIGN CAD Services Ltd**. Copyright is reserved by them and the drawing is issued on the condition that it is not copied, reproduced, retained or disclosed to any unauthorized person, either wholly or in part without the consent in writing of **V-DESIGN CAD Services Ltd**.  
Email: vishal.p@vdesigncad.co.uk Mobile: 07971083395


Site Address:  
62, Station Approach,  
Ruislip, HA4 6SA

Title:  
Existing Elevations  
0 1 2 3 4 5  
metres 1:100 scale

Drawn By: JM  
Job Ref: 19099V  
Date: Sept 2023  
Drawing No. PL - 03  
Scale: 1:100 Paper Size: A3

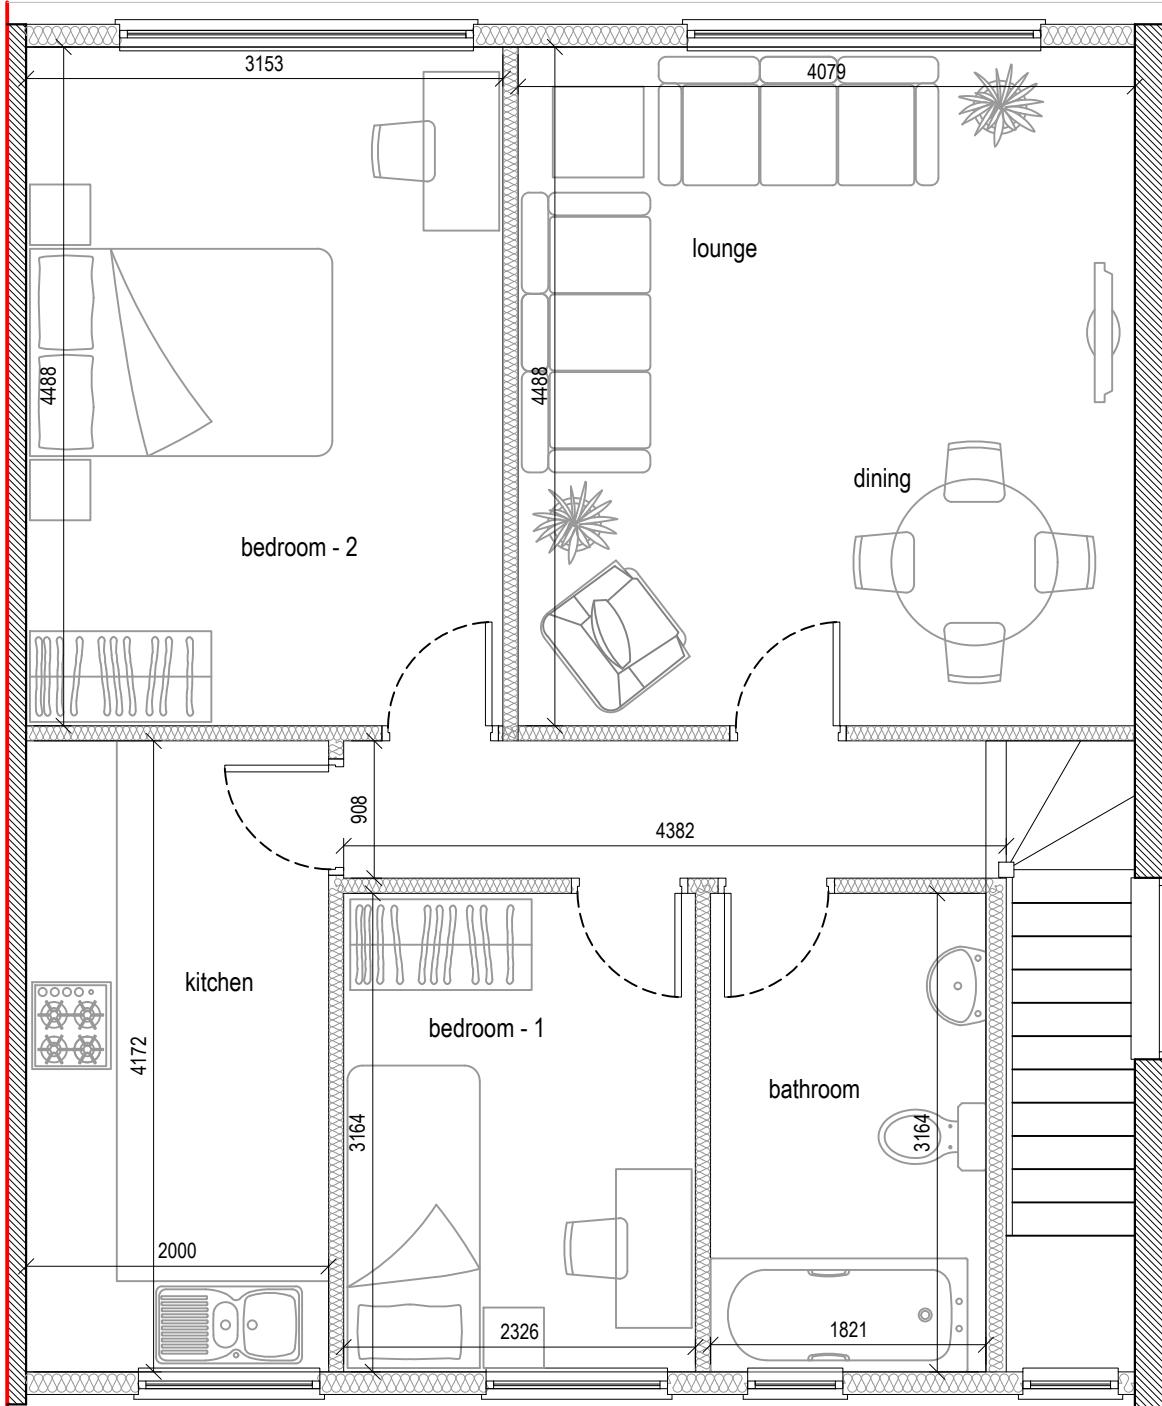


### Proposed Loft

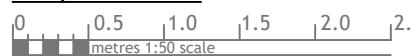

Net Internal Area of Flat - 3

Total Proposed NIA is 1 Storey 64.00 sq.m  
accommodating three people in the 2-bed flat

PROPERTY # 62

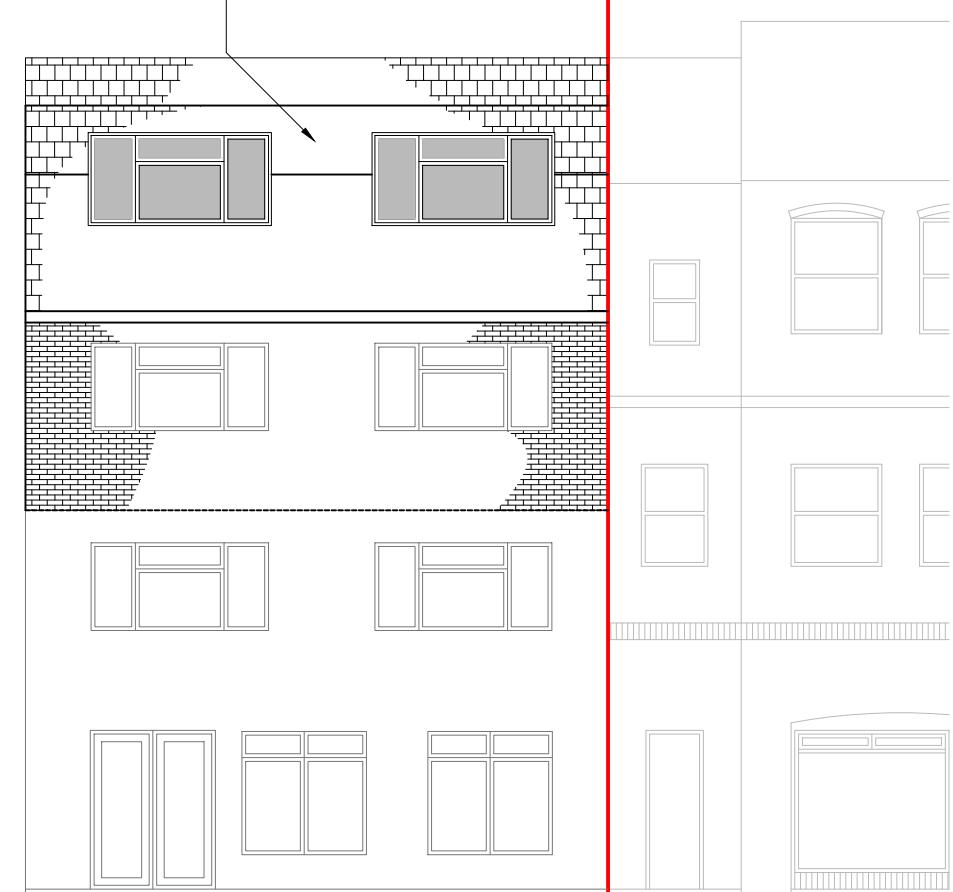

Street View



Rev Date Comments





Dimensions to be verified on site.  
DO NOT SCALE FROM THIS DRAWING.  
Any areas indicated on this drawing are for guidance only.  
No responsibility is taken for their accuracy.  
  
This drawing is the property of **V-DESIGN CAD Services Ltd**. Copyright is reserved by them and the drawing is issued on the condition that it is not copied, reproduced, retained or disclosed to any unauthorized person, either wholly or in part without the consent in writing of **V-DESIGN CAD Services Ltd**.  
Email: vishal.p@vdesigncad.co.uk Mobile: 07971083395

Site Address:  
62, Station Approach,  
Ruislip, HA4 6SA

Title:  
Proposed Loft Plan and Street View

Drawn By: JM  
Job Ref: 19099V  
Date: Sept 2023  
Drawing No. PL - 02


Scale: 1:100, 1:50 Paper Size: A3

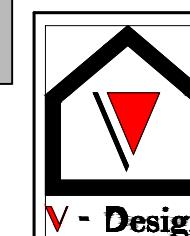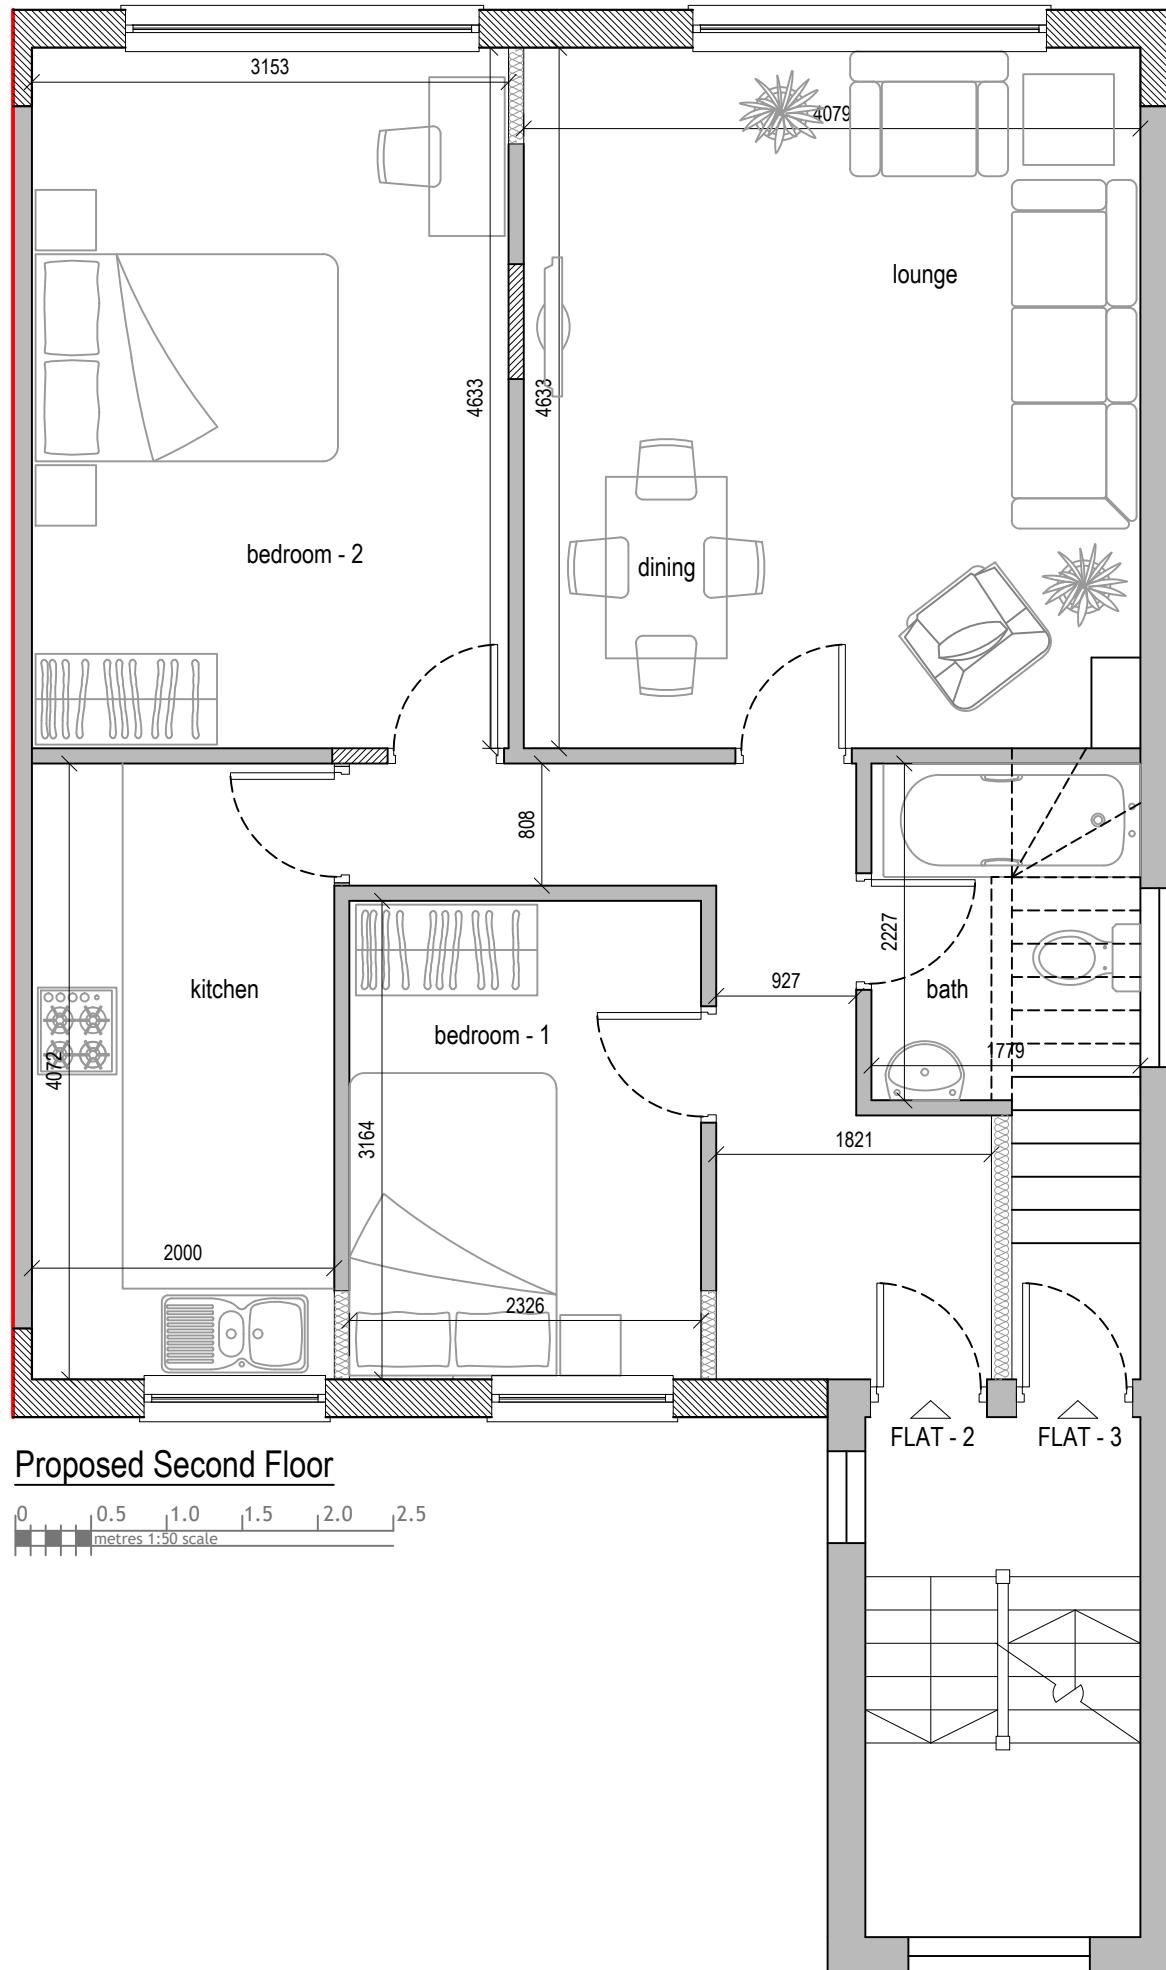

Dimensions to be verified on site.  
DO NOT SCALE FROM THIS DRAWING.  
Any areas indicated on this drawing are for guidance only.  
No responsibility is taken for their accuracy.

This drawing is the property of **V-DESIGN CAD Services Ltd**. Copyright is reserved by them and the drawing is issued on the condition that it is not copied, reproduced, retained or disclosed to any unauthorized person, either wholly or in part without the consent in writing of **V-DESIGN CAD Services Ltd**.

Email: vishal.p@vdesigncad.co.uk Mobile: 07971083395

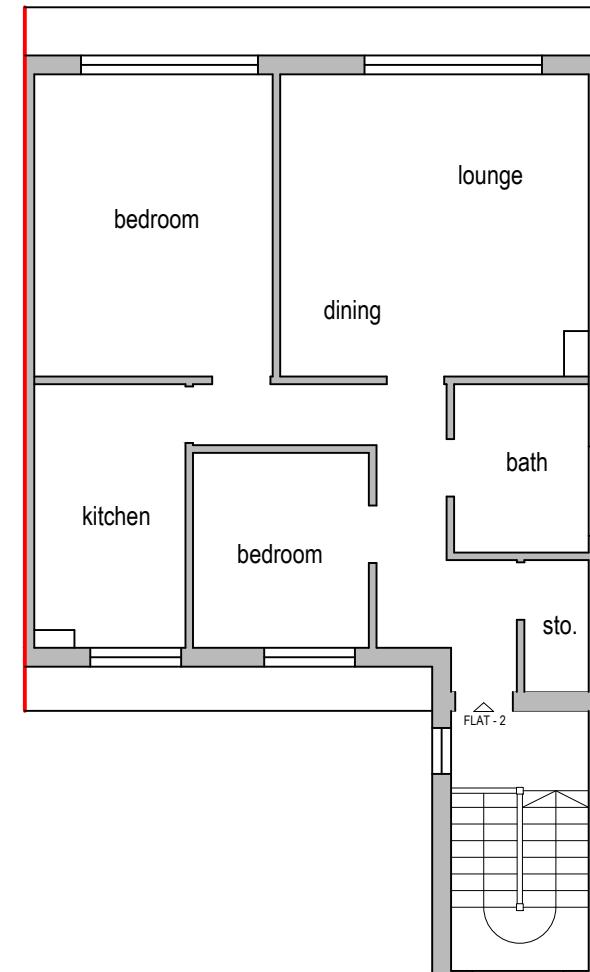

Rev Date Comments

Site Address:	Title:		
62, Station Approach, Ruislip, HA4 6SA	Existing and Proposed Second Floor Plan		
Scale:	1:100, 1:50	Paper Size:	A3

Drawn By: JM  
Job Ref: 19099V  
Date: Sept 2023  
Drawing No. PL - 01