

Ground Floor
Scaled 1:100

CLIENT

Fereshta & Jamil Nawid

PROJECT LOCATION
6 Lodore Grnickenham,
Uxbridge UB10 8BQ

SCALE
1:100 / A3
DATE
March - 2023

DRAWING NO. REV.
01ELF-GF
DRAWN
TAHER


Floor plan it
Planning applications & Planning approvals



NOTE: ALL PROPOSED
MATERIALS TO MATCH
EXISTING


DRAWING TITLE

Proposed ground floor

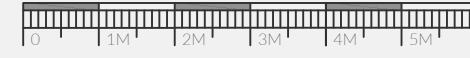

Floor plan it Ltd,
124 City Road, London EC1
Email: Info@floorplanit.co.uk
WWW.FLOORPLANIT.CO.UK
TEL: 07383458926



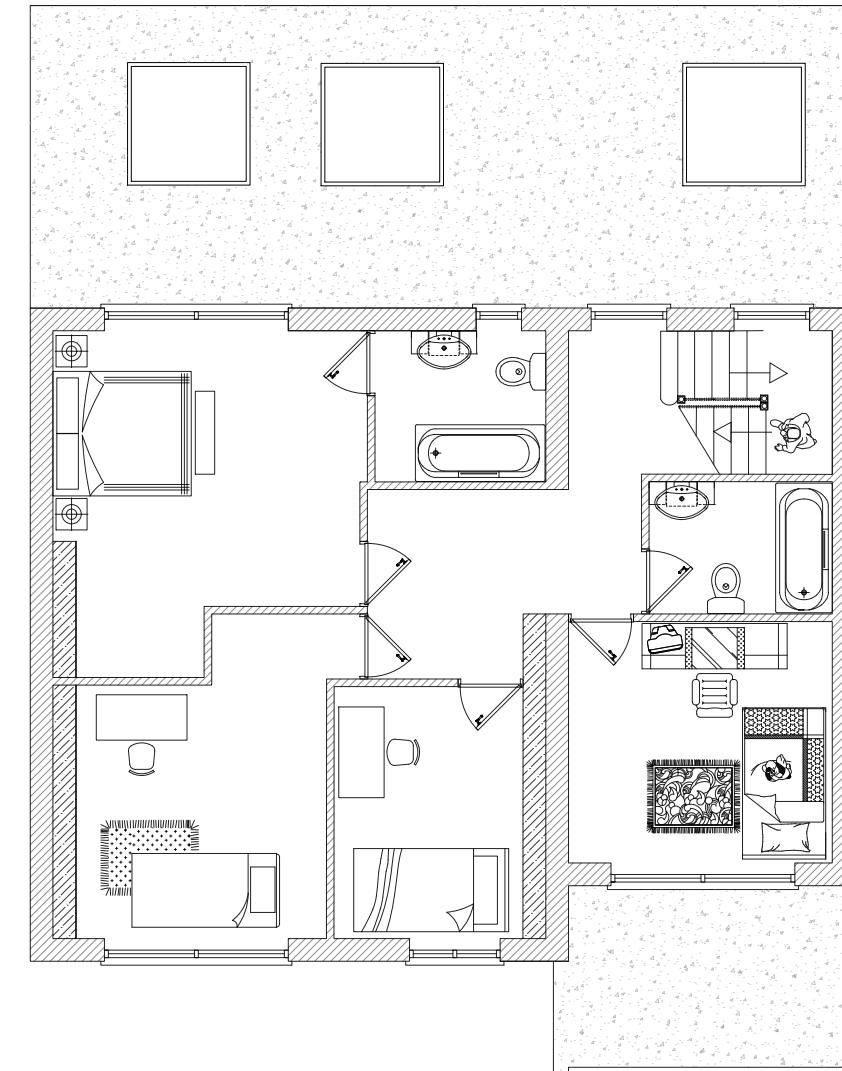

First Floor
Scaled 1:100

CLIENT

Fereshta & Jamil Nawid

PROJECT LOCATION
6 Lodore Grnickenham,
Uxbridge UB10 8BQ

SCALE
1:100 / A3
DATE
March - 2023

DRAWING NO. REV.
01ELF-FF
DRAWN
TAHER

Floor plan it
Planning applications & Planning approvals




NOTE: ALL PROPOSED
MATERIALS TO MATCH
EXISTING

DRAWING TITLE

Proposed first floor



Floor plan it Ltd,
124 City Road, London EC1
Email: Info@floorplanit.co.uk
WWW.FLOORPLANIT.CO.UK
TEL: 07383458926

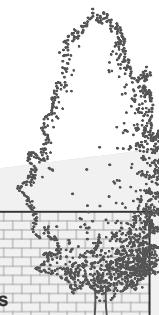

FRONT ELEVATION

Scaled 1:100



REAR ELEVATION

Scaled 1:100



CLIENT

Fereshta & Jamil Nawid



NOTE: ALL PROPOSED
MATERIALS TO MATCH
EXISTING

PROJECT LOCATION
6 Lodore Grnickenham,
Uxbridge UB10 8BQ

DRAWING TITLE

Proposed front & rear elevation

SCALE
1:100 / A3
DATE
March - 2023

DRAWING NO. REV.
01ELF-FRE
DRAWN
TAHER




Floor plan it
Planning applications & Planning approvals



Floor plan it Ltd,
124 City Road, London EC1
Email: Info@floorplanit.co.uk
WWW.FLOORPLANIT.CO.UK
TEL: 07383458926

SIDE ELEVATION

Scaled 1:100

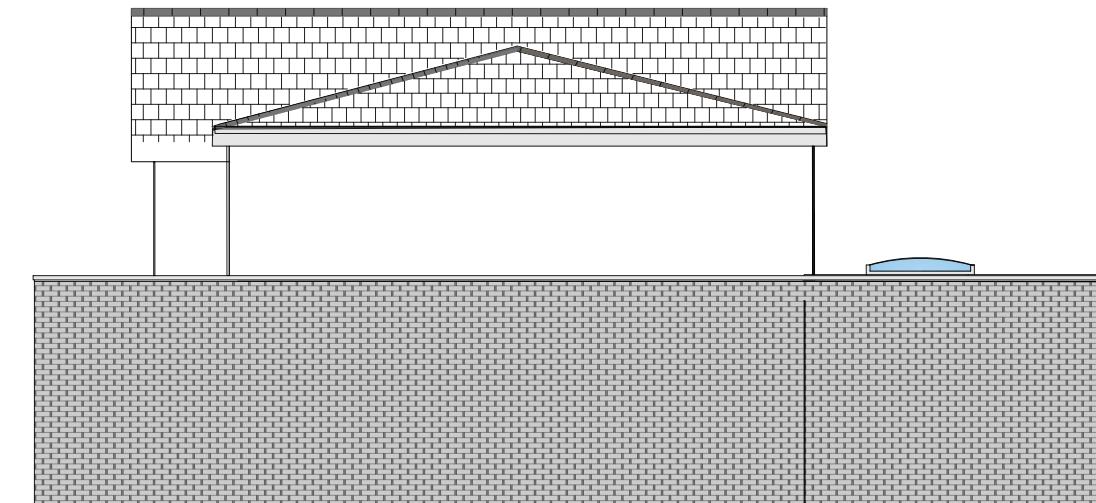

CLIENT

Fereshta & Jamil Nawid



NOTE: ALL PROPOSED
MATERIALS TO MATCH
EXISTING

PROJECT LOCATION

6 Lodore Grnickenham,
Uxbridge UB10 8BQ

DRAWING TITLE


Proposed side elevation

SCALE

1:100 / A3
DATE
March - 2023

DRAWING NO. REV.


01ELF-SE
DRAWN
TAHER

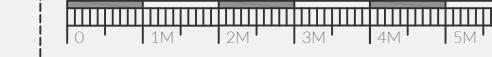

Floor plan it
Planning applications & Planning approvals

Floor plan it Ltd,
124 City Road, London EC1
Email: Info@floorplanit.co.uk
WWW.FLOORPLANIT.CO.UK
TEL: 07383458926



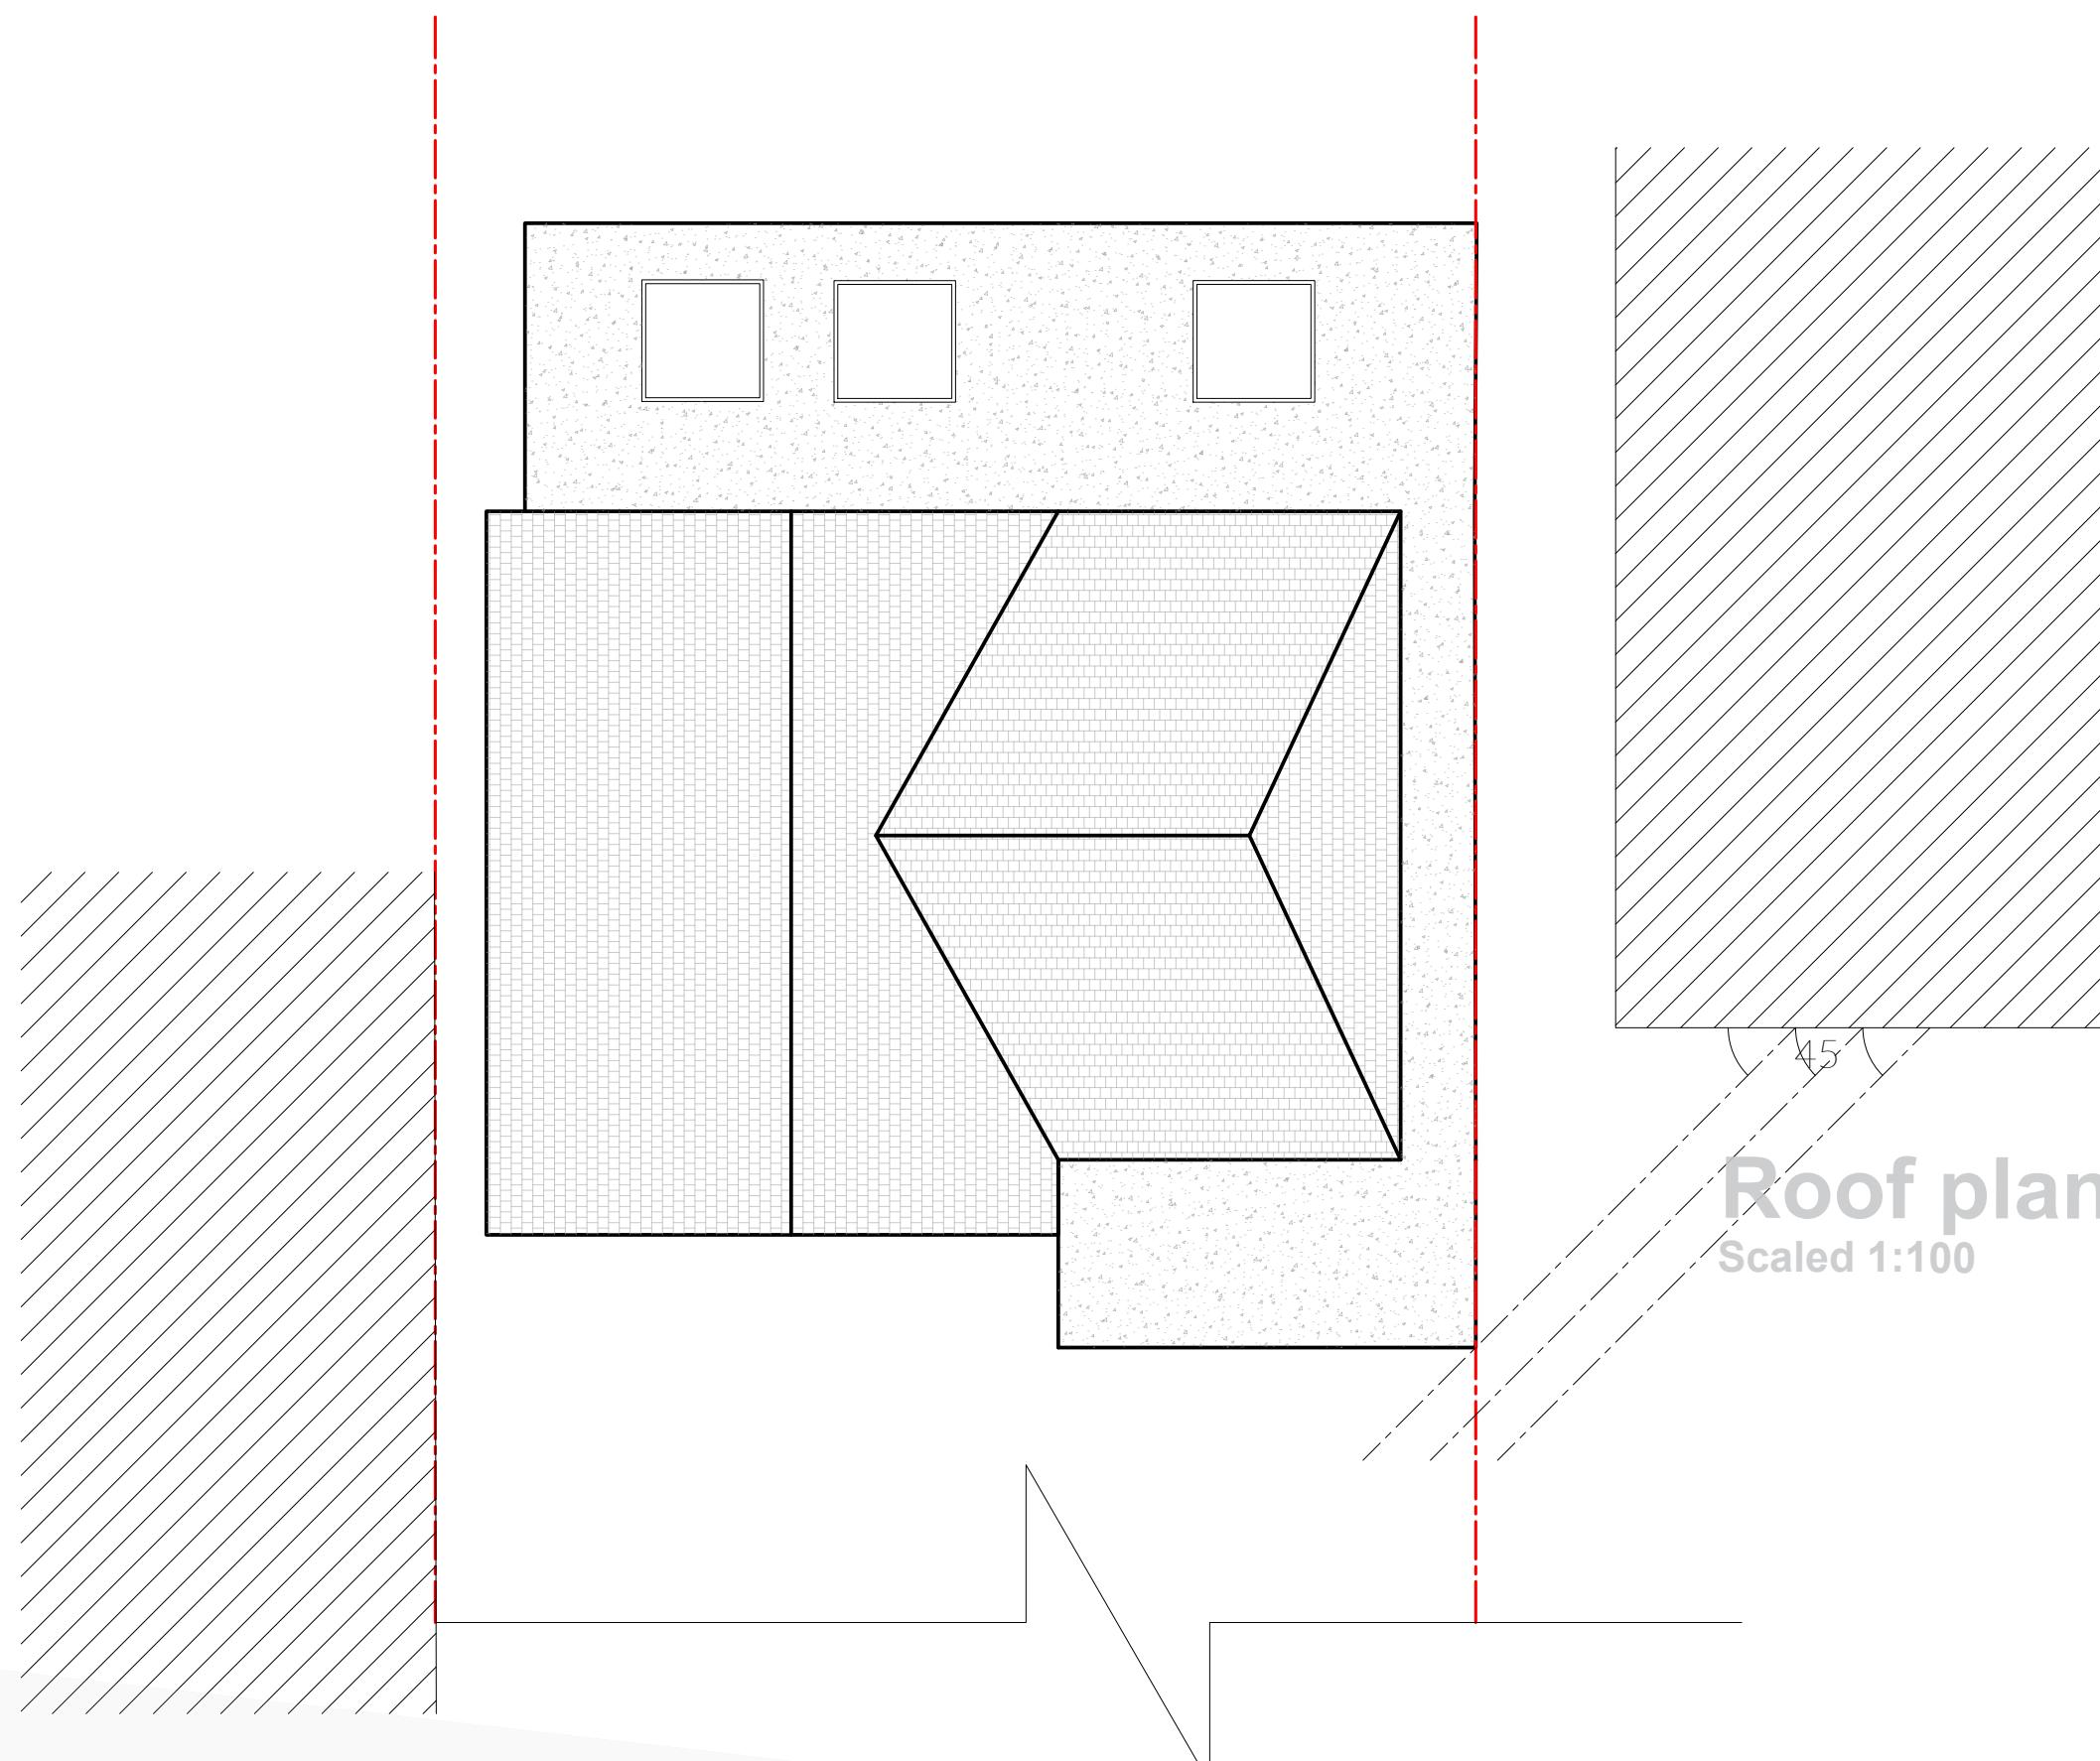

Roof plan
Scaled 1:100

CLIENT

Fereshta & Jamil Nawid

PROJECT LOCATION
6 Lodore Grnickenham,
Uxbridge UB10 8BQ

SCALE
1:100 / A3
DATE
March - 2023
DRAWING NO. REV.
01ELF-R
DRAWN
TAHER



NOTE: ALL PROPOSED
MATERIALS TO MATCH
EXISTING


DRAWING TITLE

Proposed roof plan



Floor plan it
Planning applications & Planning approvals

Floor plan it Ltd,
124 City Road, London EC1
Email: Info@floorplanit.co.uk
WWW.FLOORPLANIT.CO.UK
TEL: 07383458926

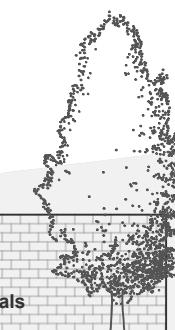



CLIENT

Fereshta & Jamil Nawid




NOTE: ALL PROPOSED
MATERIALS TO MATCH
EXISTING

PROJECT LOCATION
6 Lodore Grnickenham,
Uxbridge UB10 8BQ


DRAWING TITLE

Location & Block plan Proposed

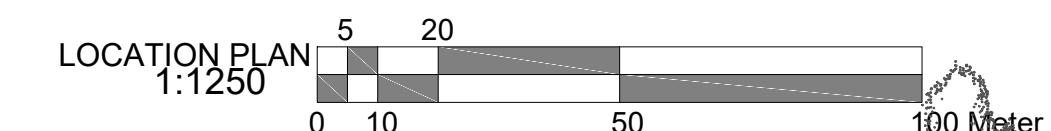

SCALE 1:100 / A3
DATE March - 2023

DRAWING NO. REV.
01ELF-B&L
DRAWN TAHER

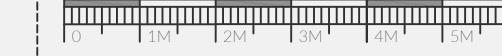

Floor plan it Ltd,
124 City Road, London EC1
Email: Info@floorplanit.co.uk
WWW.FLOORPLANIT.CO.UK
TEL: 07383458926