



NOTES

- Dimensions are not to be scaled from this drawing by contractors. The contractor is requested to check all dimensions before the work started.
- Report any discrepancies to the client or architect before undertaking the work described in the drawings.
- Dimensions are approximate site dimensions and are to be verified by the contractor on site before any fabrication/site works i.e foundations etc occur
- Contractor is responsible for all temporary propping to existing structure

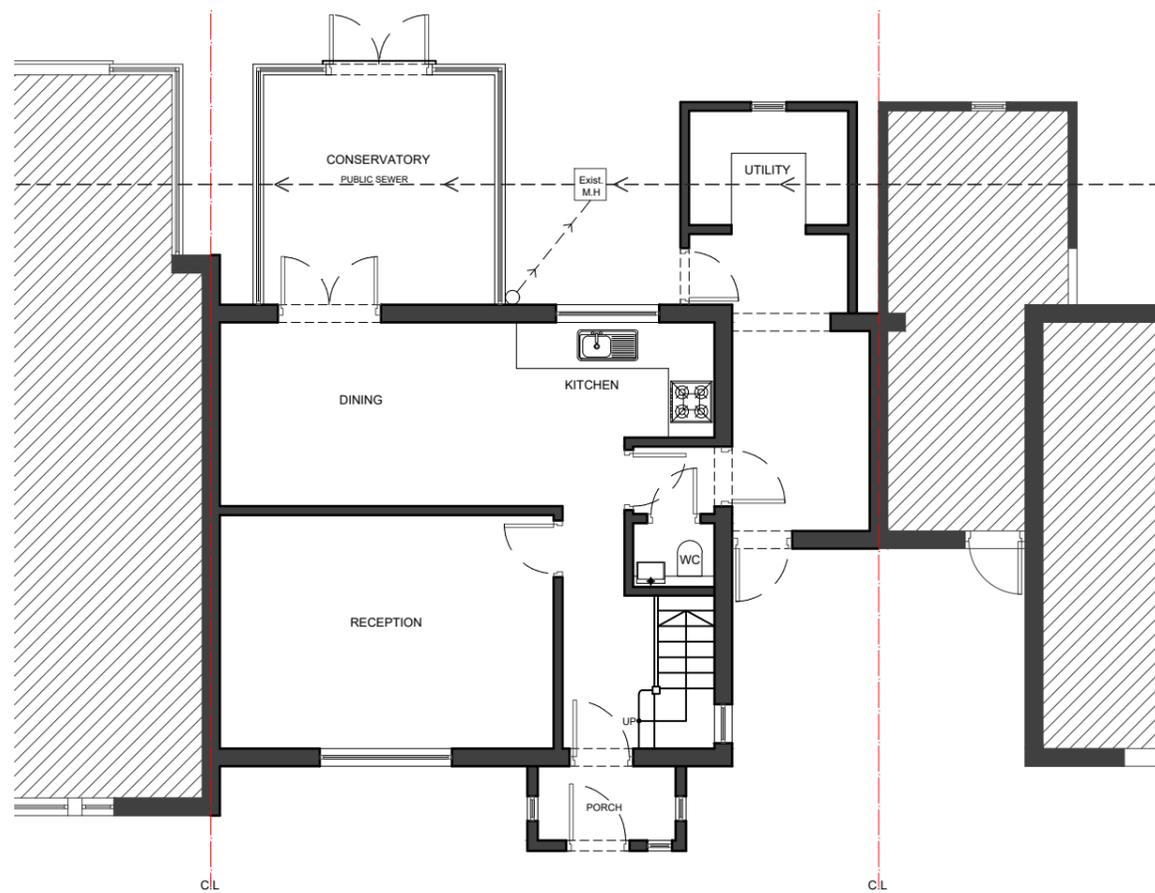

01 - GROUND FLOOR PLAN

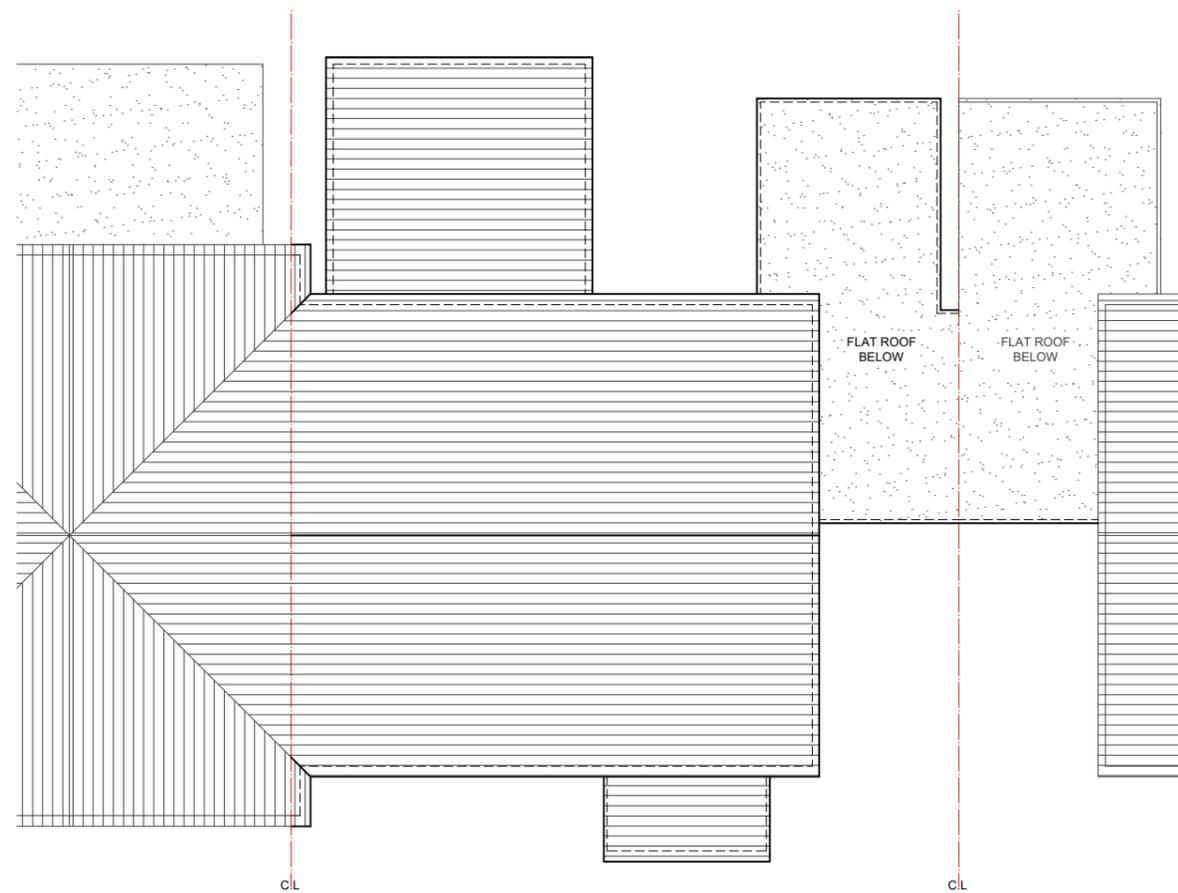

02 - ROOF PLAN

REVISIONS			
NO.	DESCRIPTION	DATE	BY

HOUSE HOLDER APPLICATION

DESIGN ENDEAVOURS LTD
 M: 07869580774, 07824773079
 E: design.endeavour@gmail.com

Project: 08 ASH GROVE HAREFIELD
 LONDON, UB9 6EX

Title: EXISTING PLANS

Scale: 1:100@A3	Drawn: MZ	Approved:	Date: DEC-25
Job No: DE-1320/25	Drawing No: PH-08AG-02	Rev:	

