



Ground Floor - Existing
1 : 100

Roof Plan - Existing
1 : 100

 Re-Draw. ARCHITECTURAL DESIGN & PLANS	Project 80 Hatch Ln, Harmondsworth, West Drayton, UB7 0BA	CLIENT Mr Jhony Singh	Scale (@ A3) 1 : 100 Rev 1	 CIAT CHARTERED PRACTICE
Title Single storey rear extension	Date 07-10-2024	DRWAING NUMBER A206HS-V1-1	0 1 2 3 4 5 10 GRAPHIC SCALE: 1:100	Drawn by HS Checked by MS

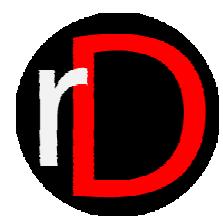


Front Elevation - Existing
1 : 100

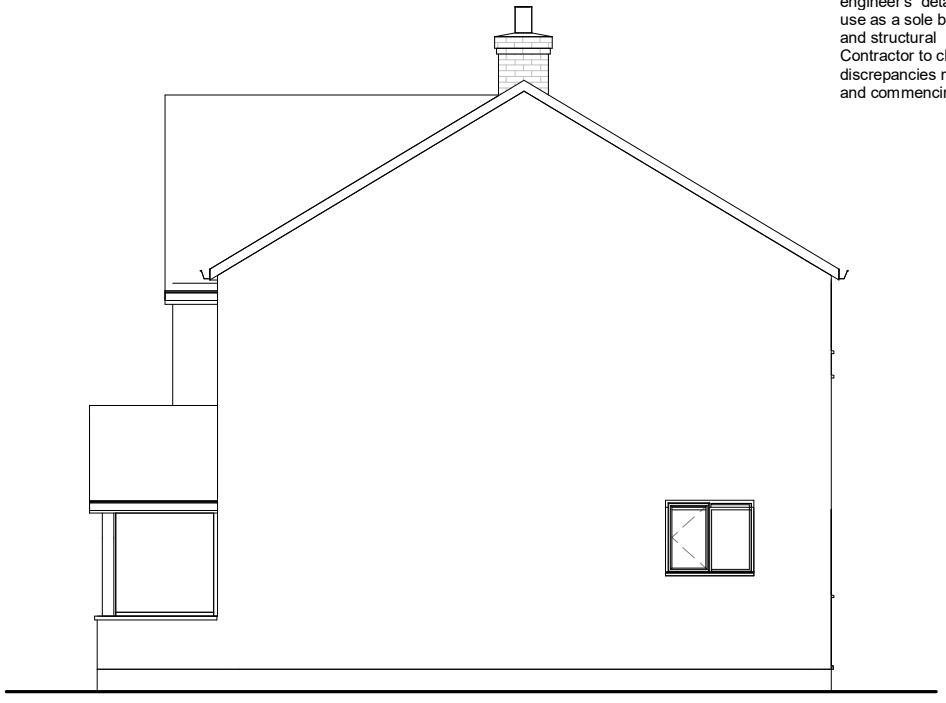

E Elevation - Existing
1 : 100



Rear Elevation - Existing
1 : 100

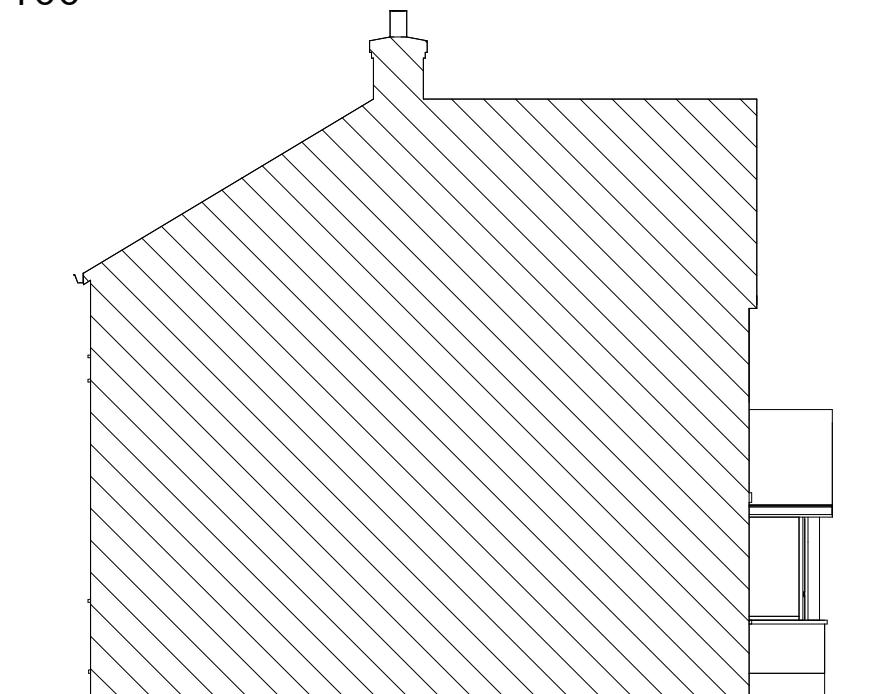

W Elevation - Existing
1 : 100

This is not a construction drawing and must be used for planning approval only, this drawings must be read in conjunction with Building control approval drawings, structural engineer's details and all relevant statutory approval drawings. This drawing must not use as a sole basis for preparing structural calculations. All dimensions wall thicknesses and structural conditions must be verified on site prior preparing structural details. Contractor to check all dimensions and conditions on site. Any omissions and discrepancies must be notified to the supervising officer prior to producing material and commencing construction



Re-Draw.
ARCHITECTURAL DESIGN & PLANS

Project
80 Hatch Ln, Harmondsworth, West Drayton, UB7 0BA

Title
Single storey rear extension

CLIENT

Mr Jhony Singh

Scale (@ A3)

1 : 100

Rev

1

Date

07-10-2024

Drawn by

HS

Checked by

MS

DRAWING NUMBER

A206HS-V1-2

