


Ground Floor - Proposed  
1 : 100

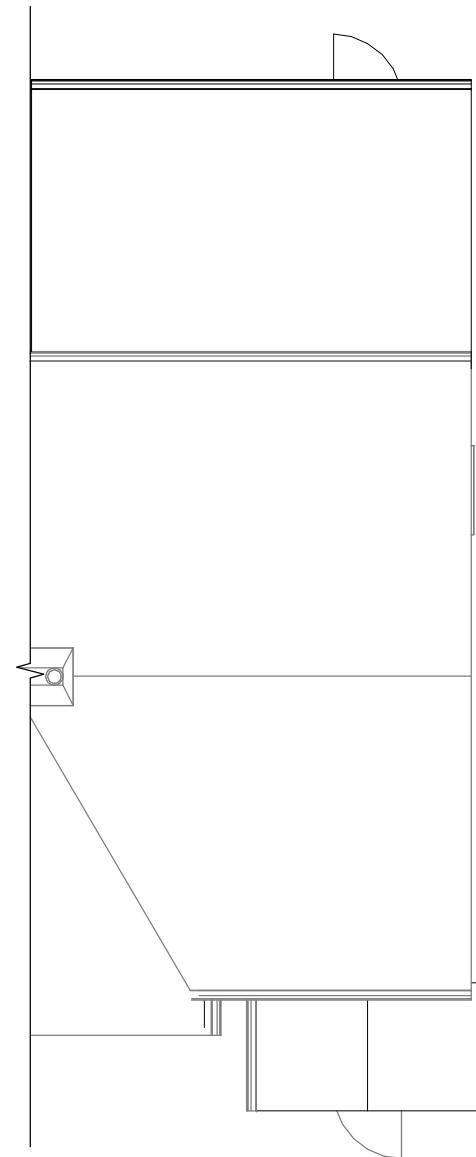

Roof Plan - Proposed  
1 : 100


This is not a construction drawing and must be used for planning approval only, this drawings must be read in conjunction with Building control approval drawings, structural engineer's details and all relevant statutory approval drawings. This drawing must not use as a sole basis for preparing structural calculations. All dimensions wall thicknesses and structural conditions must be verified on site prior preparing structural details. Contractor to check all dimensions and conditions on site. Any omissions and discrepancies must be notified to the supervising officer prior to producing material and commencing construction

 <b>Re-Draw.</b> <small>ARCHITECTURAL DESIGN &amp; PLANS</small>		Project 80 Hatch Ln, Harmondsworth, West Drayton, UB7 0BA  Title Single storey rear extension	CLIENT  Mr Jhony Singh  Date 12-11-2024 Drawn by HS Checked by MS	DRWAING NUMBER A206HS-V2-3  Scale (@ A3) 1 : 100 Rev 2  GRAPHIC SCALE: 1:100	
---	--	---	--	--	---







Front Elevation - Proposed  
1 : 100

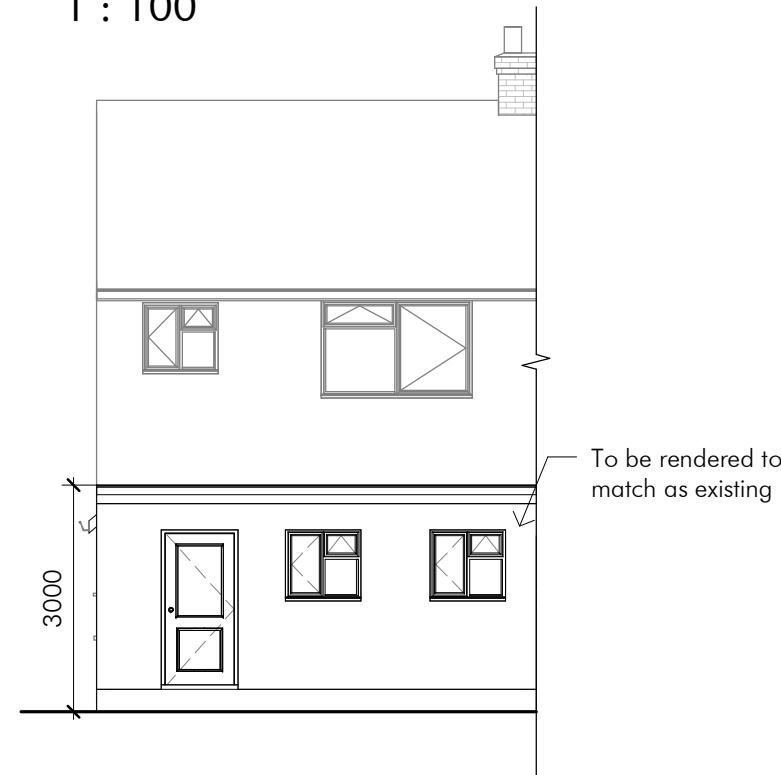

Rear Elevation - Proposed  
1 : 100

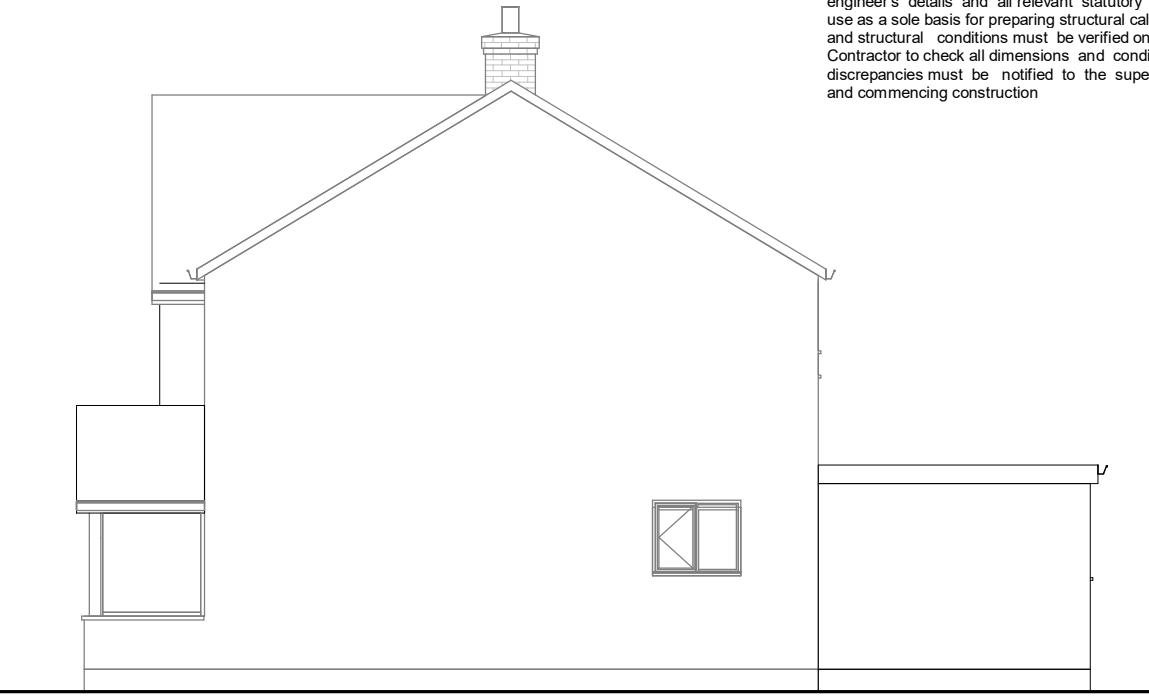

E Elevation - Proposed  
1 : 100

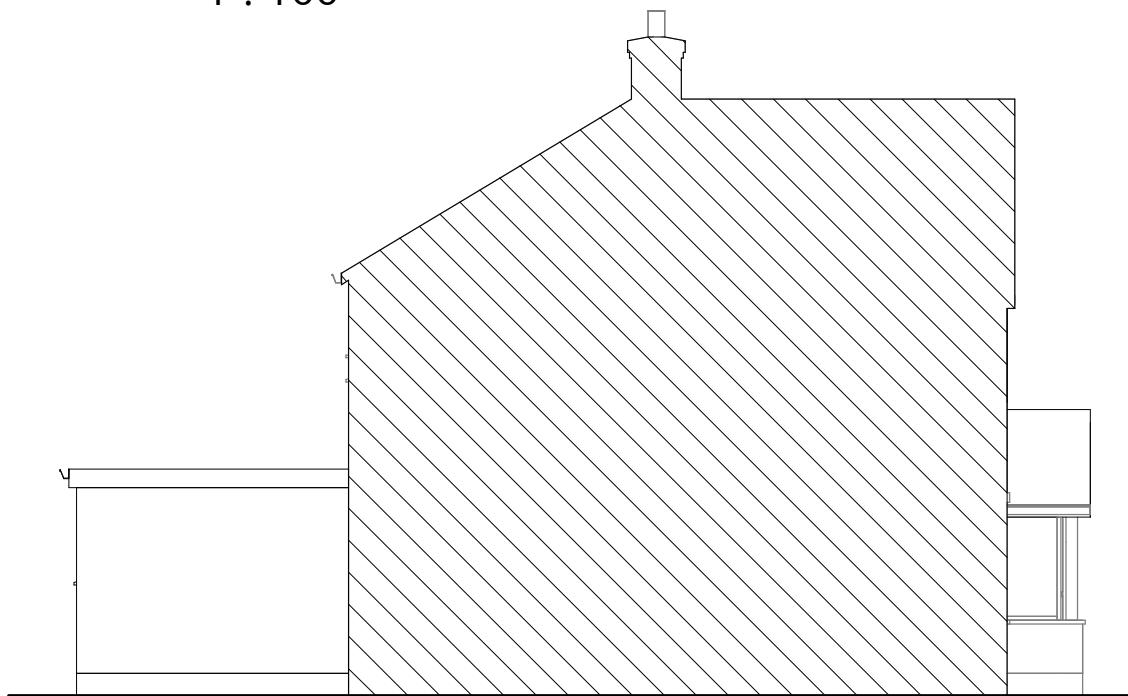

W Elevation - Proposed  
1 : 100

This is not a construction drawing and must be used for planning approval only, this drawings must be read in conjunction with Building control approval drawings, structural engineer's details and all relevant statutory approval drawings. This drawing must not use as a sole basis for preparing structural calculations. All dimensions wall thicknesses and structural conditions must be verified on site prior preparing structural details. Contractor to check all dimensions and conditions on site. Any omissions and discrepancies must be notified to the supervising officer prior to producing material and commencing construction



**Re-Draw.**  
ARCHITECTURAL DESIGN & PLANS

Project  
80 Hatch Ln, Harmondsworth, West Drayton, UB7 0BA

Title  
Single storey rear extension

CLIENT

Mr Jhony Singh

Scale (@ A3)

1 : 100

Rev

2

Date

12-11-2024

Drawn by


HS


Checked by

MS


DRAWING NUMBER

A206HS-V2-4

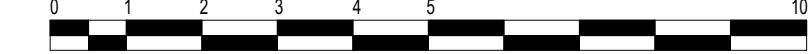

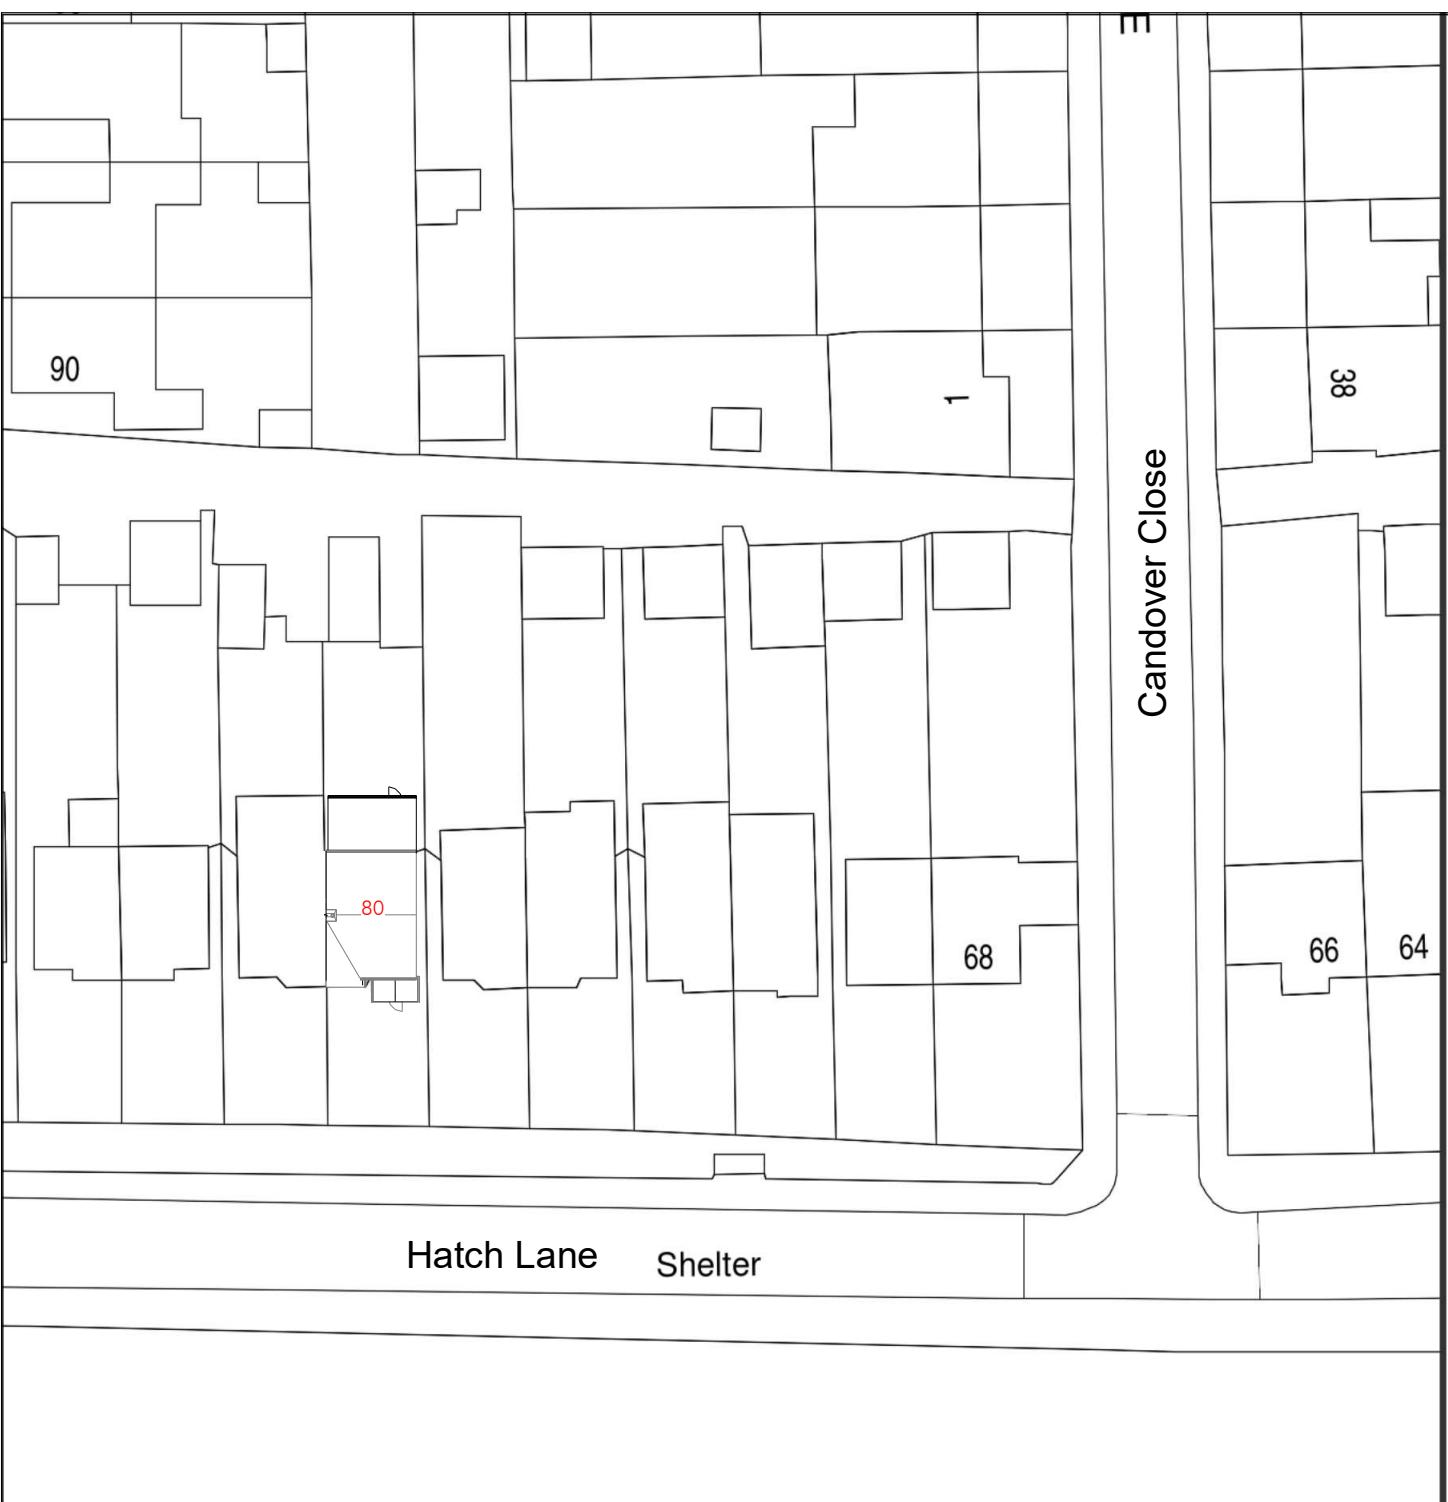


This is not a construction drawing and must be used for planning approval only, this drawing must be read in conjunction with Building control approval drawings, structural engineer's details and all relevant statutory approval drawings. This drawing must not use as a sole basis for preparing structural calculations. All dimensions, wall thicknesses and structural conditions must be verified on site prior to preparing structural details. Contractor to check all dimensions and conditions on site. Any omissions and discrepancies must be notified to the supervising officer prior to producing material and commencing construction.

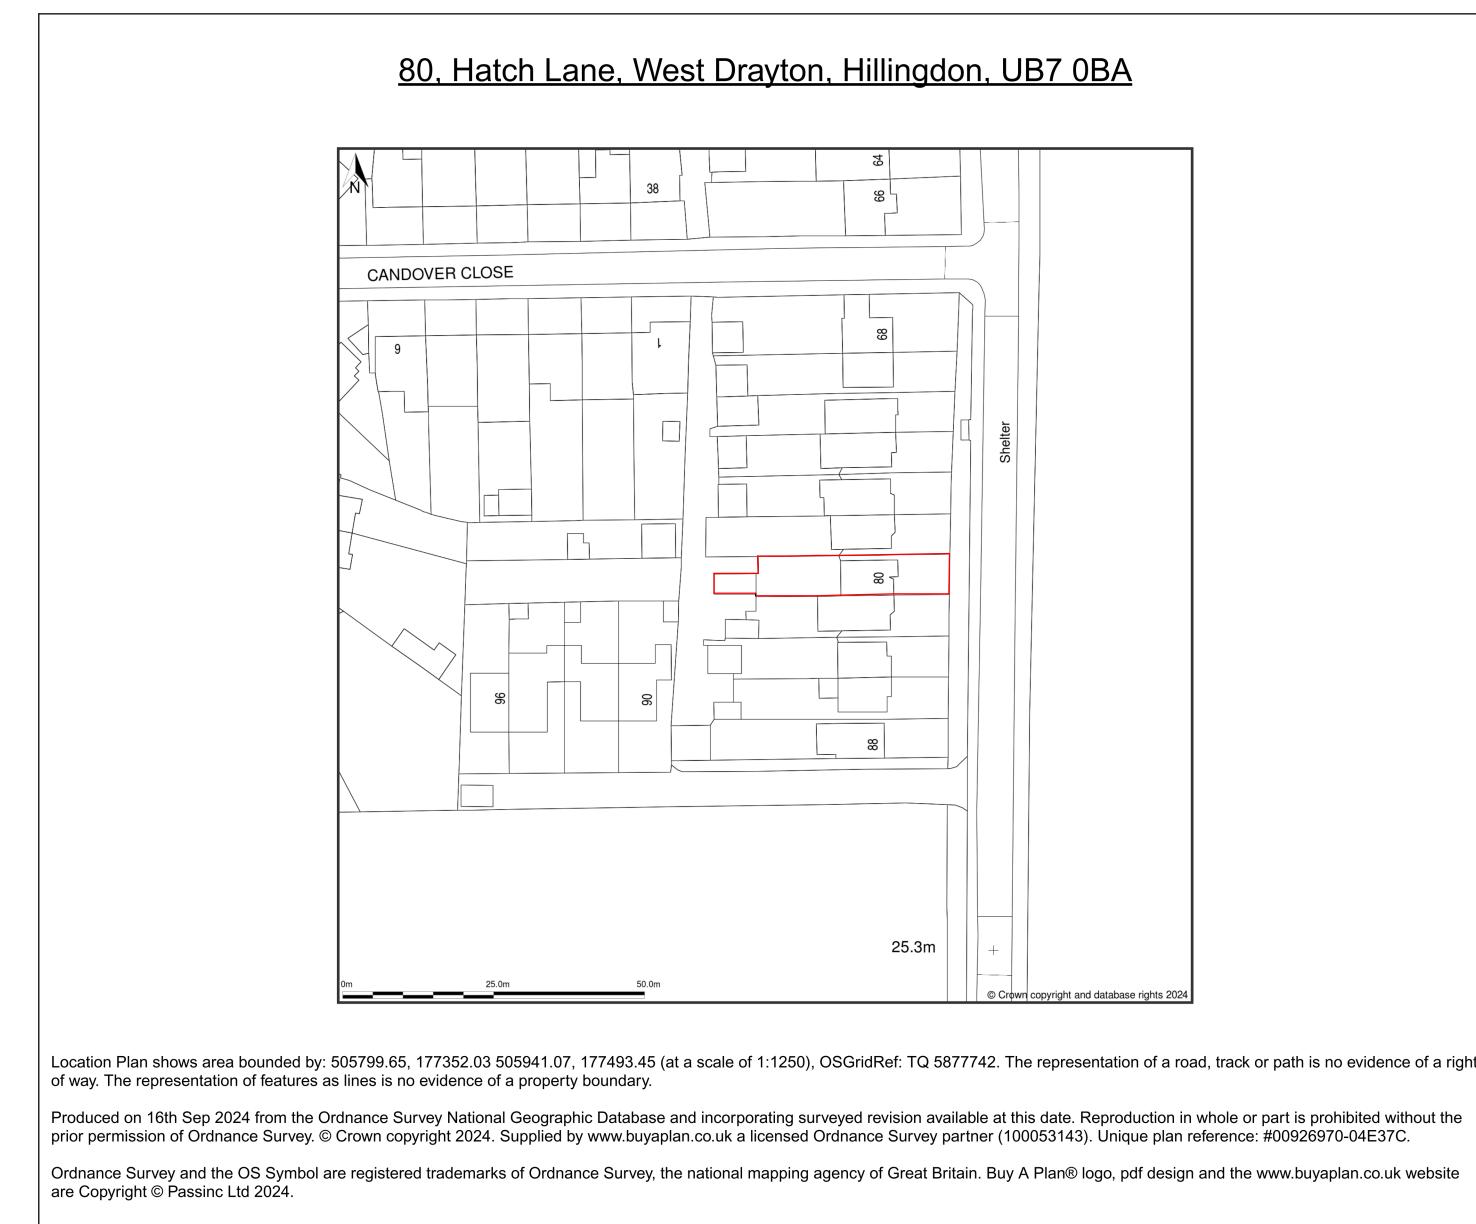

## Site Plan

1 : 500

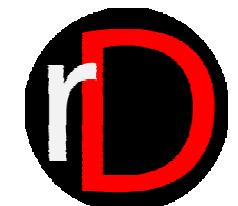

**Re-Draw.**  
ARCHITECTURAL DESIGN & PLANS

Project  
80 Hatch Ln, Harmondsworth, West Drayton, UB7 0BA  
Title  
Single storey rear extension

CLIENT  
Mr Jhony Singh  
Date 12-11-2024  
Drawn by HS  
Checked by MS

DRWAING NUMBER  
A206HS-V2-5

Scale (@ A3)  
As indicated  
Rev 2

Scale as indicated on plans

