



Note: The Drawings is for planning purpose and should not be used for construction.  
All dimensions should be confirmed on site and any deviation should be reported back to designer.

BW: Brickwork  
PD: Pebble Dash


Notes:  
All external finishes of Side extension to match main dwelling house.

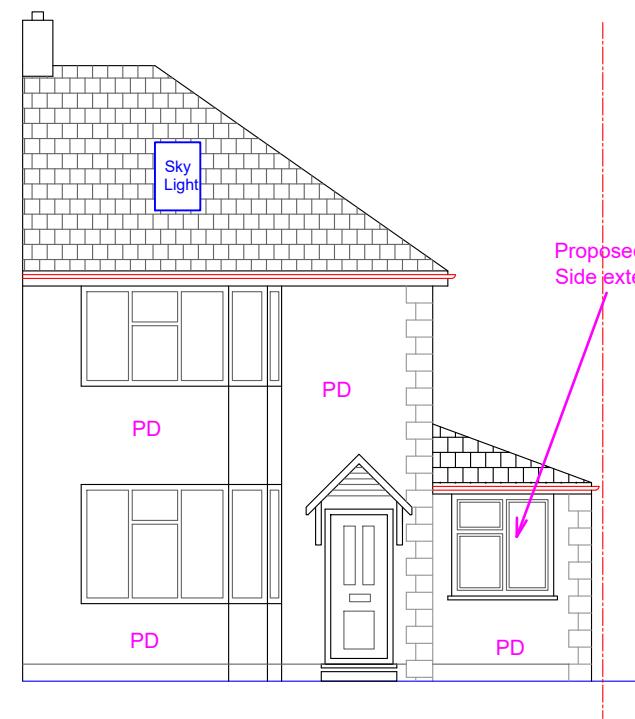


Proposed Front Elevation

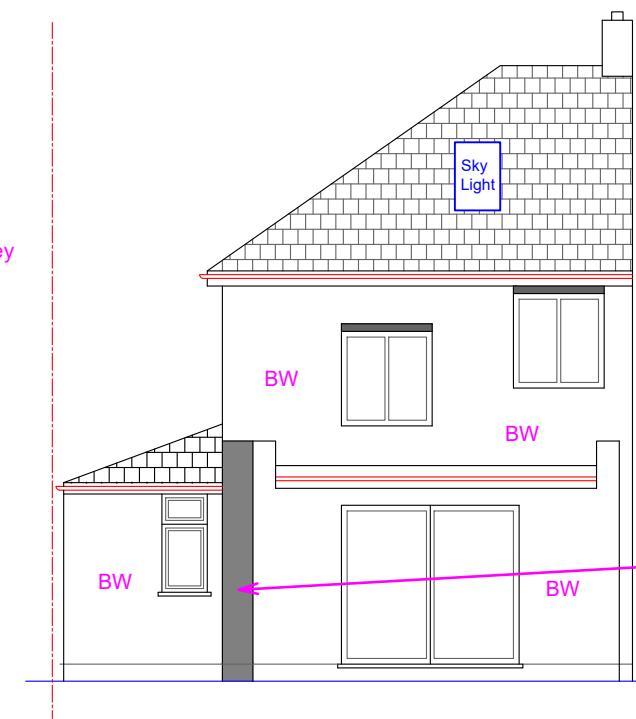

Proposed Rear Elevation

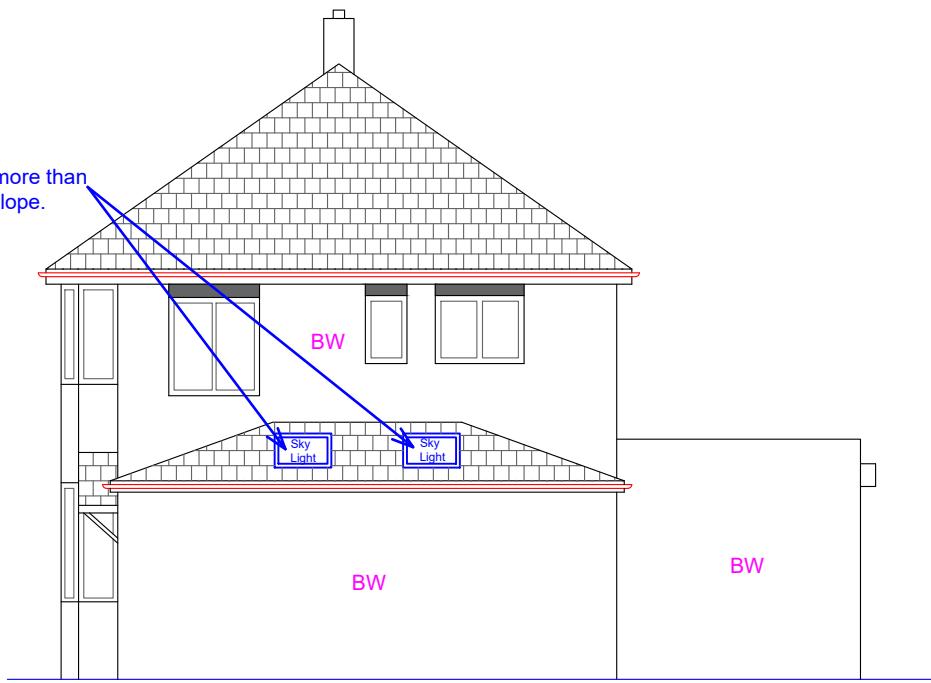

Proposed Side Elevation (RHS)

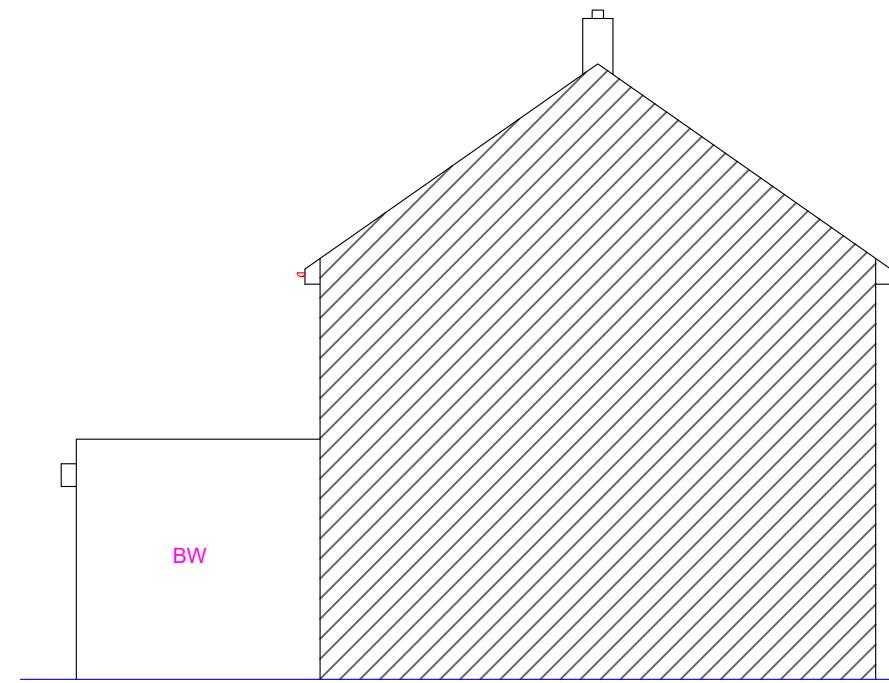

Proposed Side Elevation (LHS) - NO CHANGE

<b>Proposed Development:</b> Single Storey Side Extension	<b>Site Address:</b> 30 Warley Avenue Hayes UB4 0QZ	<b>Revisions:</b> <table border="1"> <tr> <th>Rev</th><th>Date</th><th>Description</th></tr> <tr> <td>A</td><td>05/09/2024</td><td></td></tr> <tr> <td></td><td></td><td></td></tr> <tr> <td></td><td></td><td></td></tr> <tr> <td></td><td></td><td></td></tr> </table>	Rev	Date	Description	A	05/09/2024											<b>Drawing Description:</b> Proposed Elevations <b>Drawing No:</b> ART/2024/SE30WA/PE	Scale: 1:100 Paper Size: A3 Sheet No: 4 of 6 	ART CONSULTANTS (UK) LTD 113 LONG LANE STANWELL TW19 7AL M:07960071377 E: ARTCONSULTANTSUK@GMAIL.COM
Rev	Date	Description																		
A	05/09/2024																			