
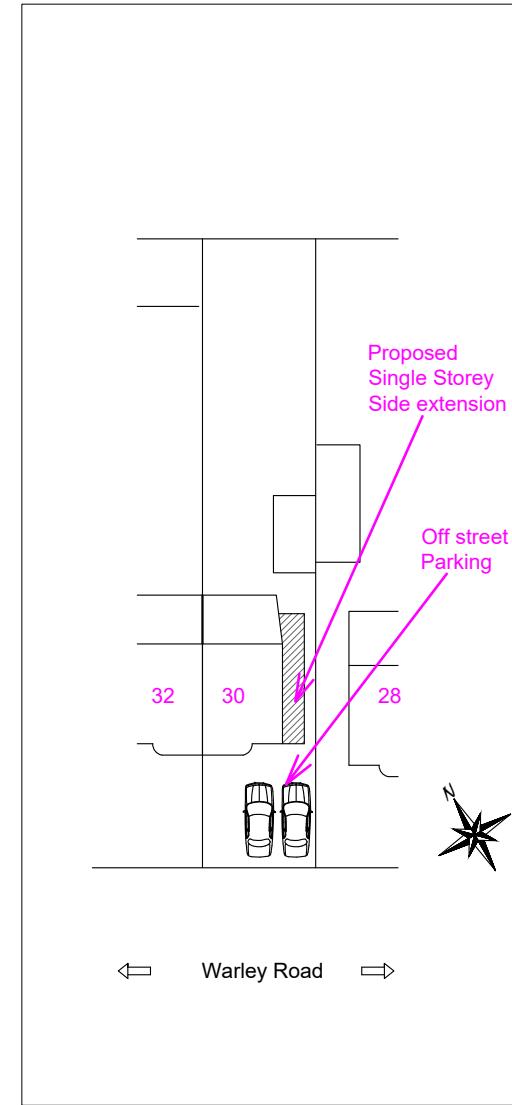
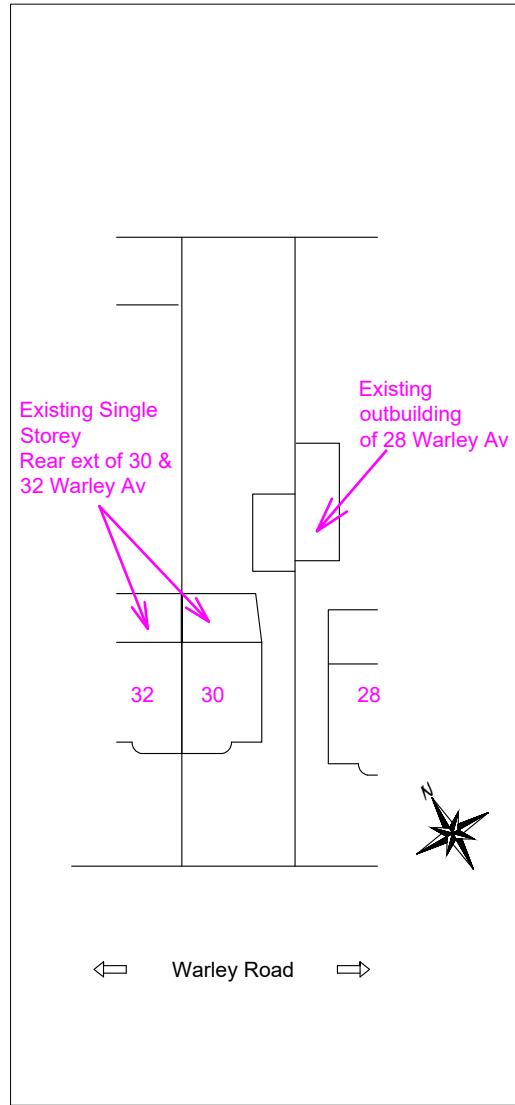


Note: This Drawing is for planning purpose and should not be used for construction.  
All dimensions should be confirmed on site and any deviation should be reported back to designer.

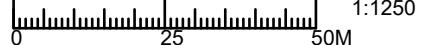

<b>Proposed Development:</b> Single Storey Side Extension	<b>Site Address:</b> 30 Warley Avenue Hayes UB4 0QZ	<b>Revisions:</b> <table border="1"> <thead> <tr> <th>Rev</th> <th>Date</th> <th>Description</th> </tr> </thead> <tbody> <tr> <td>A</td> <td>05/12/2024</td> <td></td> </tr> <tr> <td></td> <td></td> <td></td> </tr> </tbody> </table>	Rev	Date	Description	A	05/12/2024														<b>Drawing Description:</b> Site plan & Location Plan  <b>Drawing No:</b> ART/12.2024/SE30WA/SPLP	Scale: 1:500, 1:1250 Paper Size: A3 Sheet No: 6 of 6    Scale: 1:500, 1:1250 Paper Size: A3 Sheet No: 6 of 6  	ART CONSULTANTS (UK) LTD 113 LONG LANE STANWELL TW19 7AL M:07960071377 E: ARTCONSULTANTSUK@GMAIL.COM
Rev	Date	Description																					
A	05/12/2024																						