

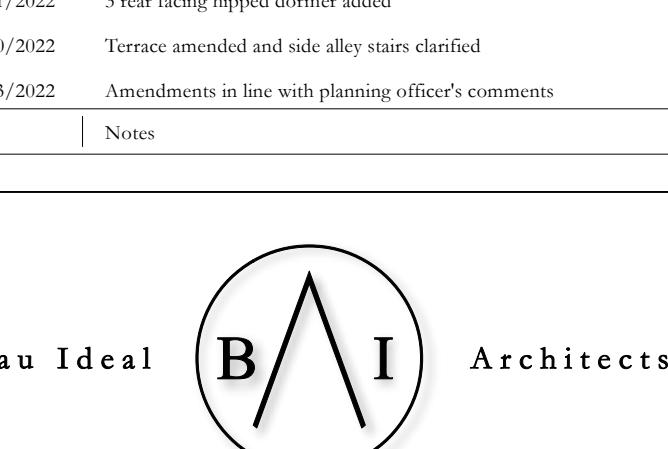


COPSE WOOD WAY

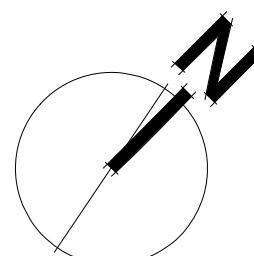

PROPOSED SITE PLAN

Scale: 1:100

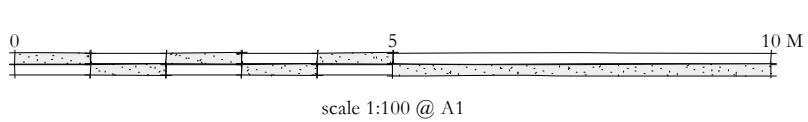

vm@beauidealarchitects.co.uk | +44 (0)790 869 0818 | www.beauidealarchitects.co.uk

client: NISHIL & SHREYA TANNA

project address:

84 COPSE WOOD WAY
NORTHWOOD
HA6 2UB

scale: as stated | drawn: VM | status: PLANNING | date: 26/10/2021

drawing name:

PROPOSED SITE PLAN

drawing no: CWNH SP01 | rev: E