




### PROPOSED STREET SCENE ELEVATION

Scale: 1:50

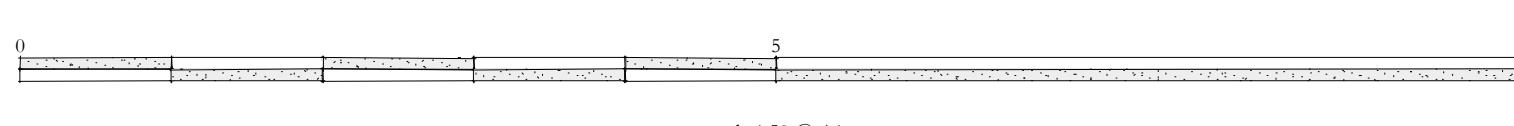

B	24/11/2022	Roof pitch slightly increased to accommodate loft extension
A	12/10/2022	Amended terrace and clarification on side alley way / boundary fencing to no.86
Rev	Date	Notes



vm@beauidealarchitects.co.uk | +44 (0)790 869 0818 | www.beauidealarchitects.co.uk

client: NISHIL & SHREYA TANNA

project address: 84 COPSE WOOD WAY  
NORTHWOOD  
HA6 2UB

scale:	as stated	drawn:	VM	status:	PLANNING	date:
						05/09/2022

drawing no: REAR ELEVATION SECTION

rev: CWNH SS02 B