




1 00 - Block Plan Existing
1 : 500






2 00 - Block Plan Proposed
1 : 500

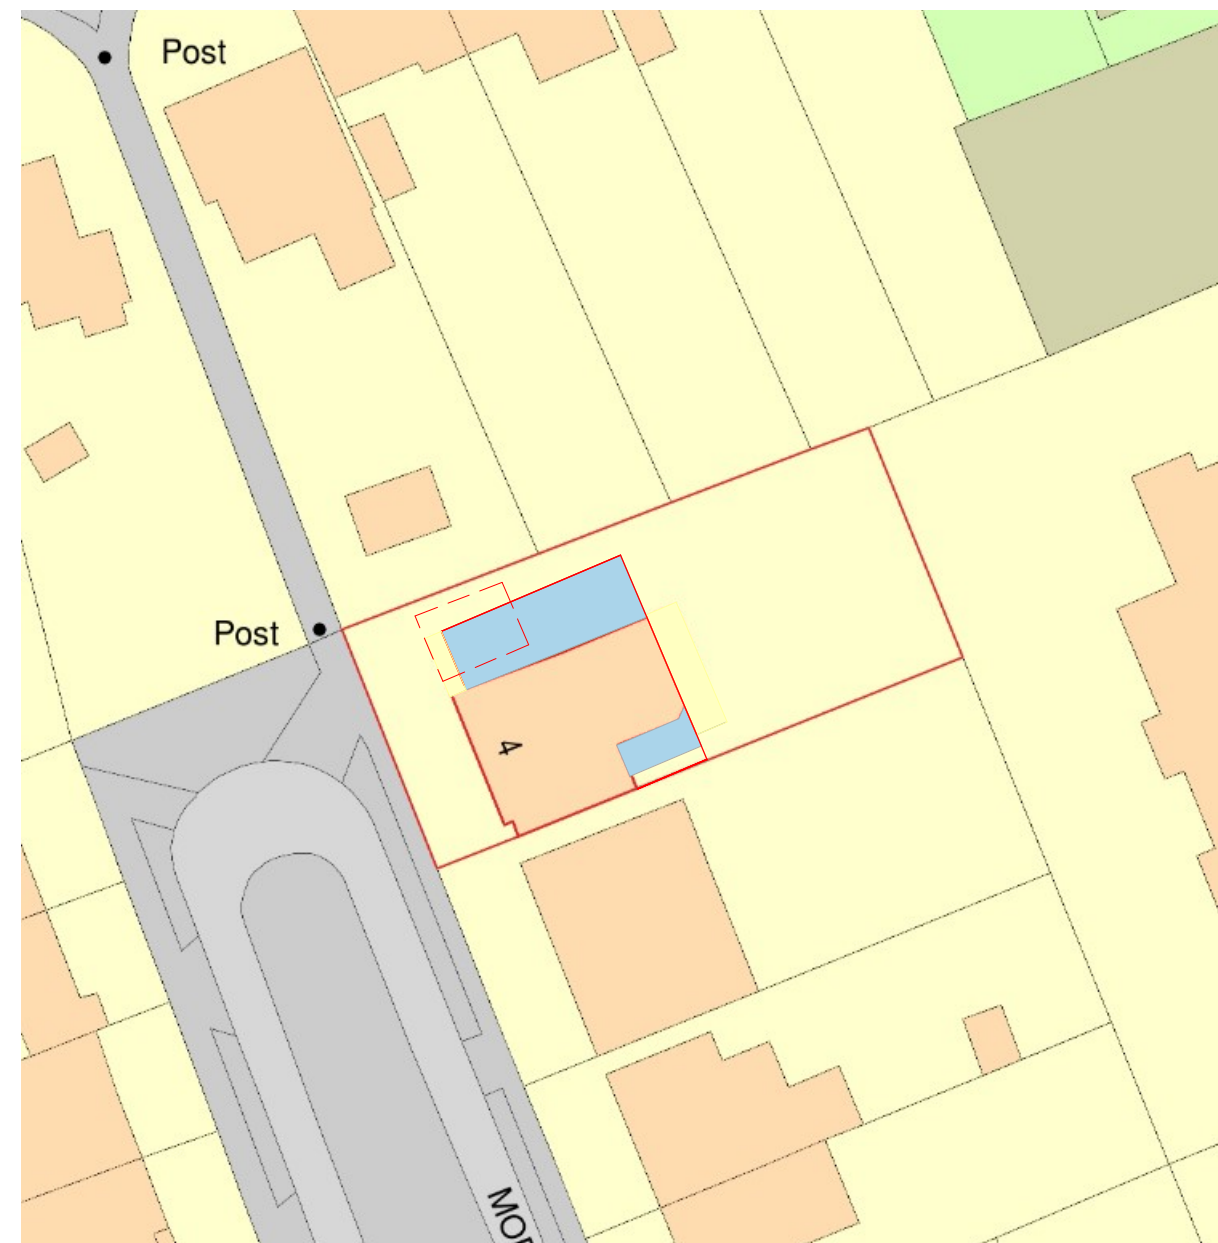

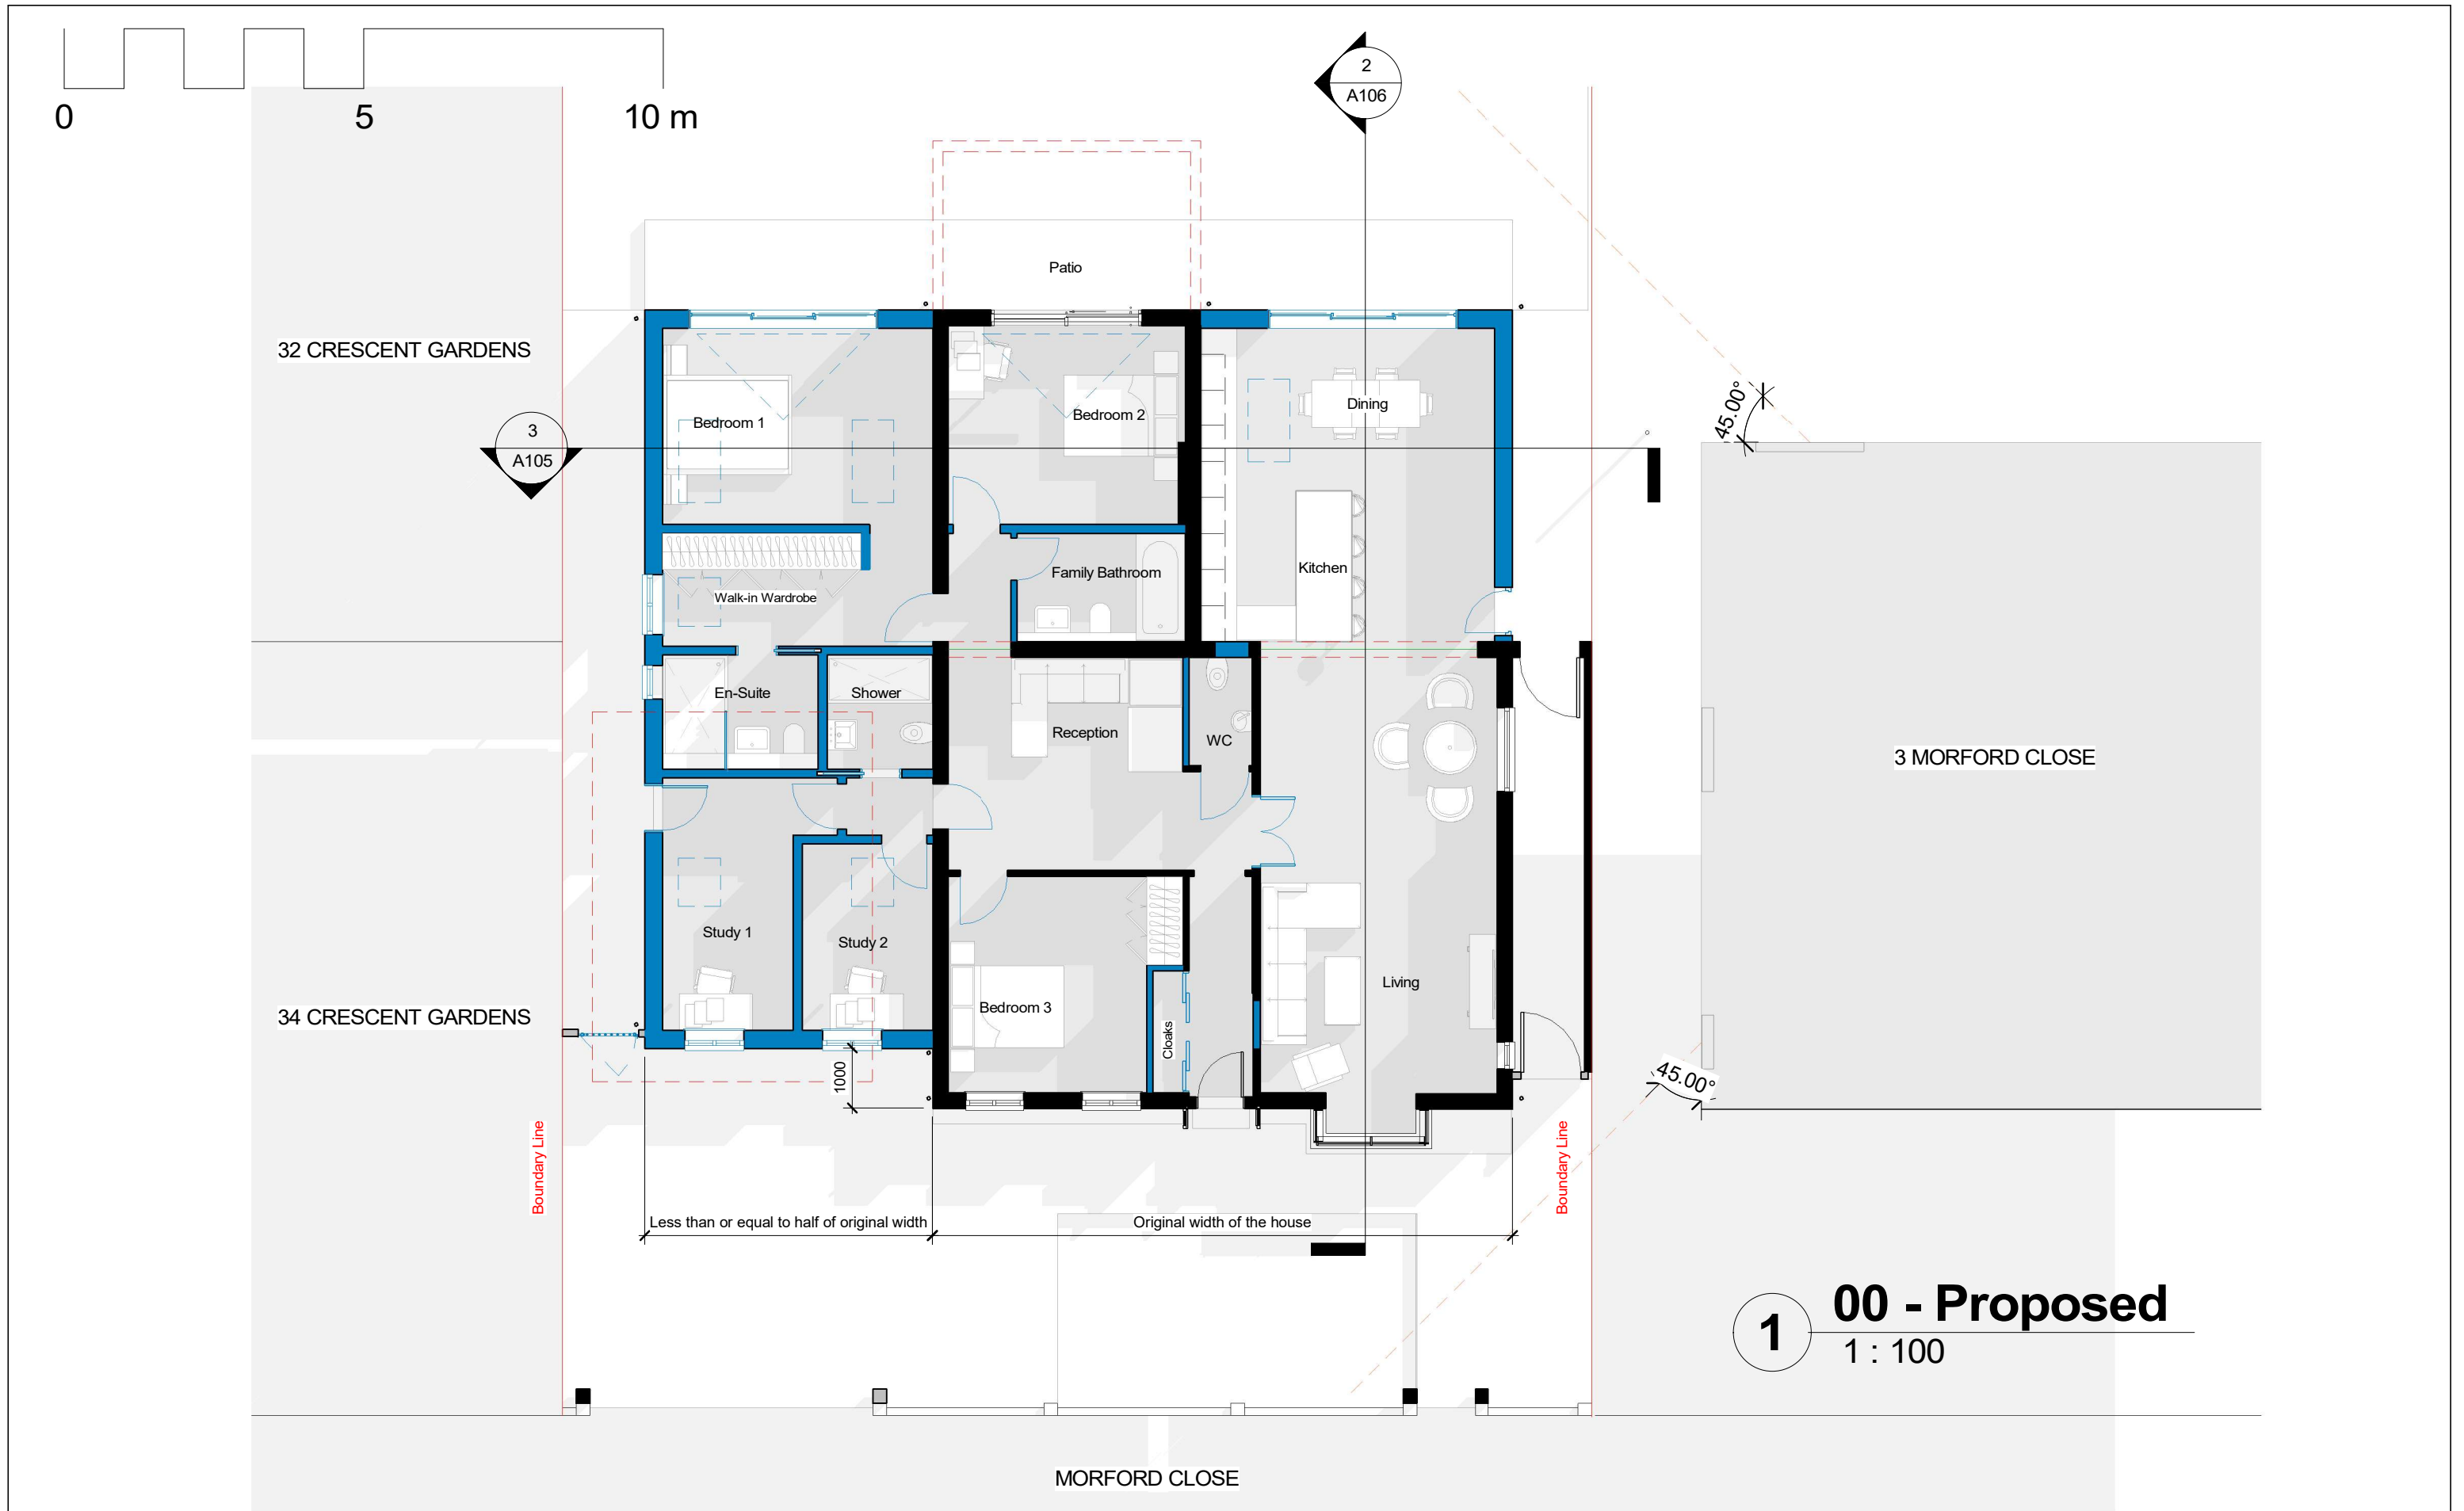

<p>THE MARKET DESIGN & BUILD A TRUE DESIGN & BUILD COMPANY</p>	<p>320 High Street Harlington, Hayes, Middlesex, UB3 5DU</p> <p>t:0203 432 5269</p> <p>www.themarketdesignbuild.com info@themarketdesignbuild.com</p>	<p>RIBA </p> <p>Chartered Practice</p>	<p><small>COPYRIGHT</small> This drawing has been produced by The Market Design & Build's Chartered Architect and is not to be used or reproduced by any other party for any purpose.</p> <p><small>Site survey to be conducted before any building work is carried out. Any discrepancies to be reported to architect.</small></p>	<p>All measurements to be checked prior to construction. Any changes to be reported back to this office.</p> <p>Contractor responsible for calling out building control officer as required at stages requested by council.</p>	<p>ISSUE: Reconfiguration of Ground Floor</p> <p>PROJECT: Manish Miglani 4 Morford Close, HA48SW</p>	<p>TITLE: Ground floor Proposed</p> <p>Scale (@ A3): 1 : 100</p> <p>Date: APRIL 2023</p>	<p>DWG NO: A102+ A202</p> <p>Draft No : P2</p> <p>By: Afshana</p> <p>Checked By: Peter/Nikos</p>
---	---	--	---	---	--	--	--


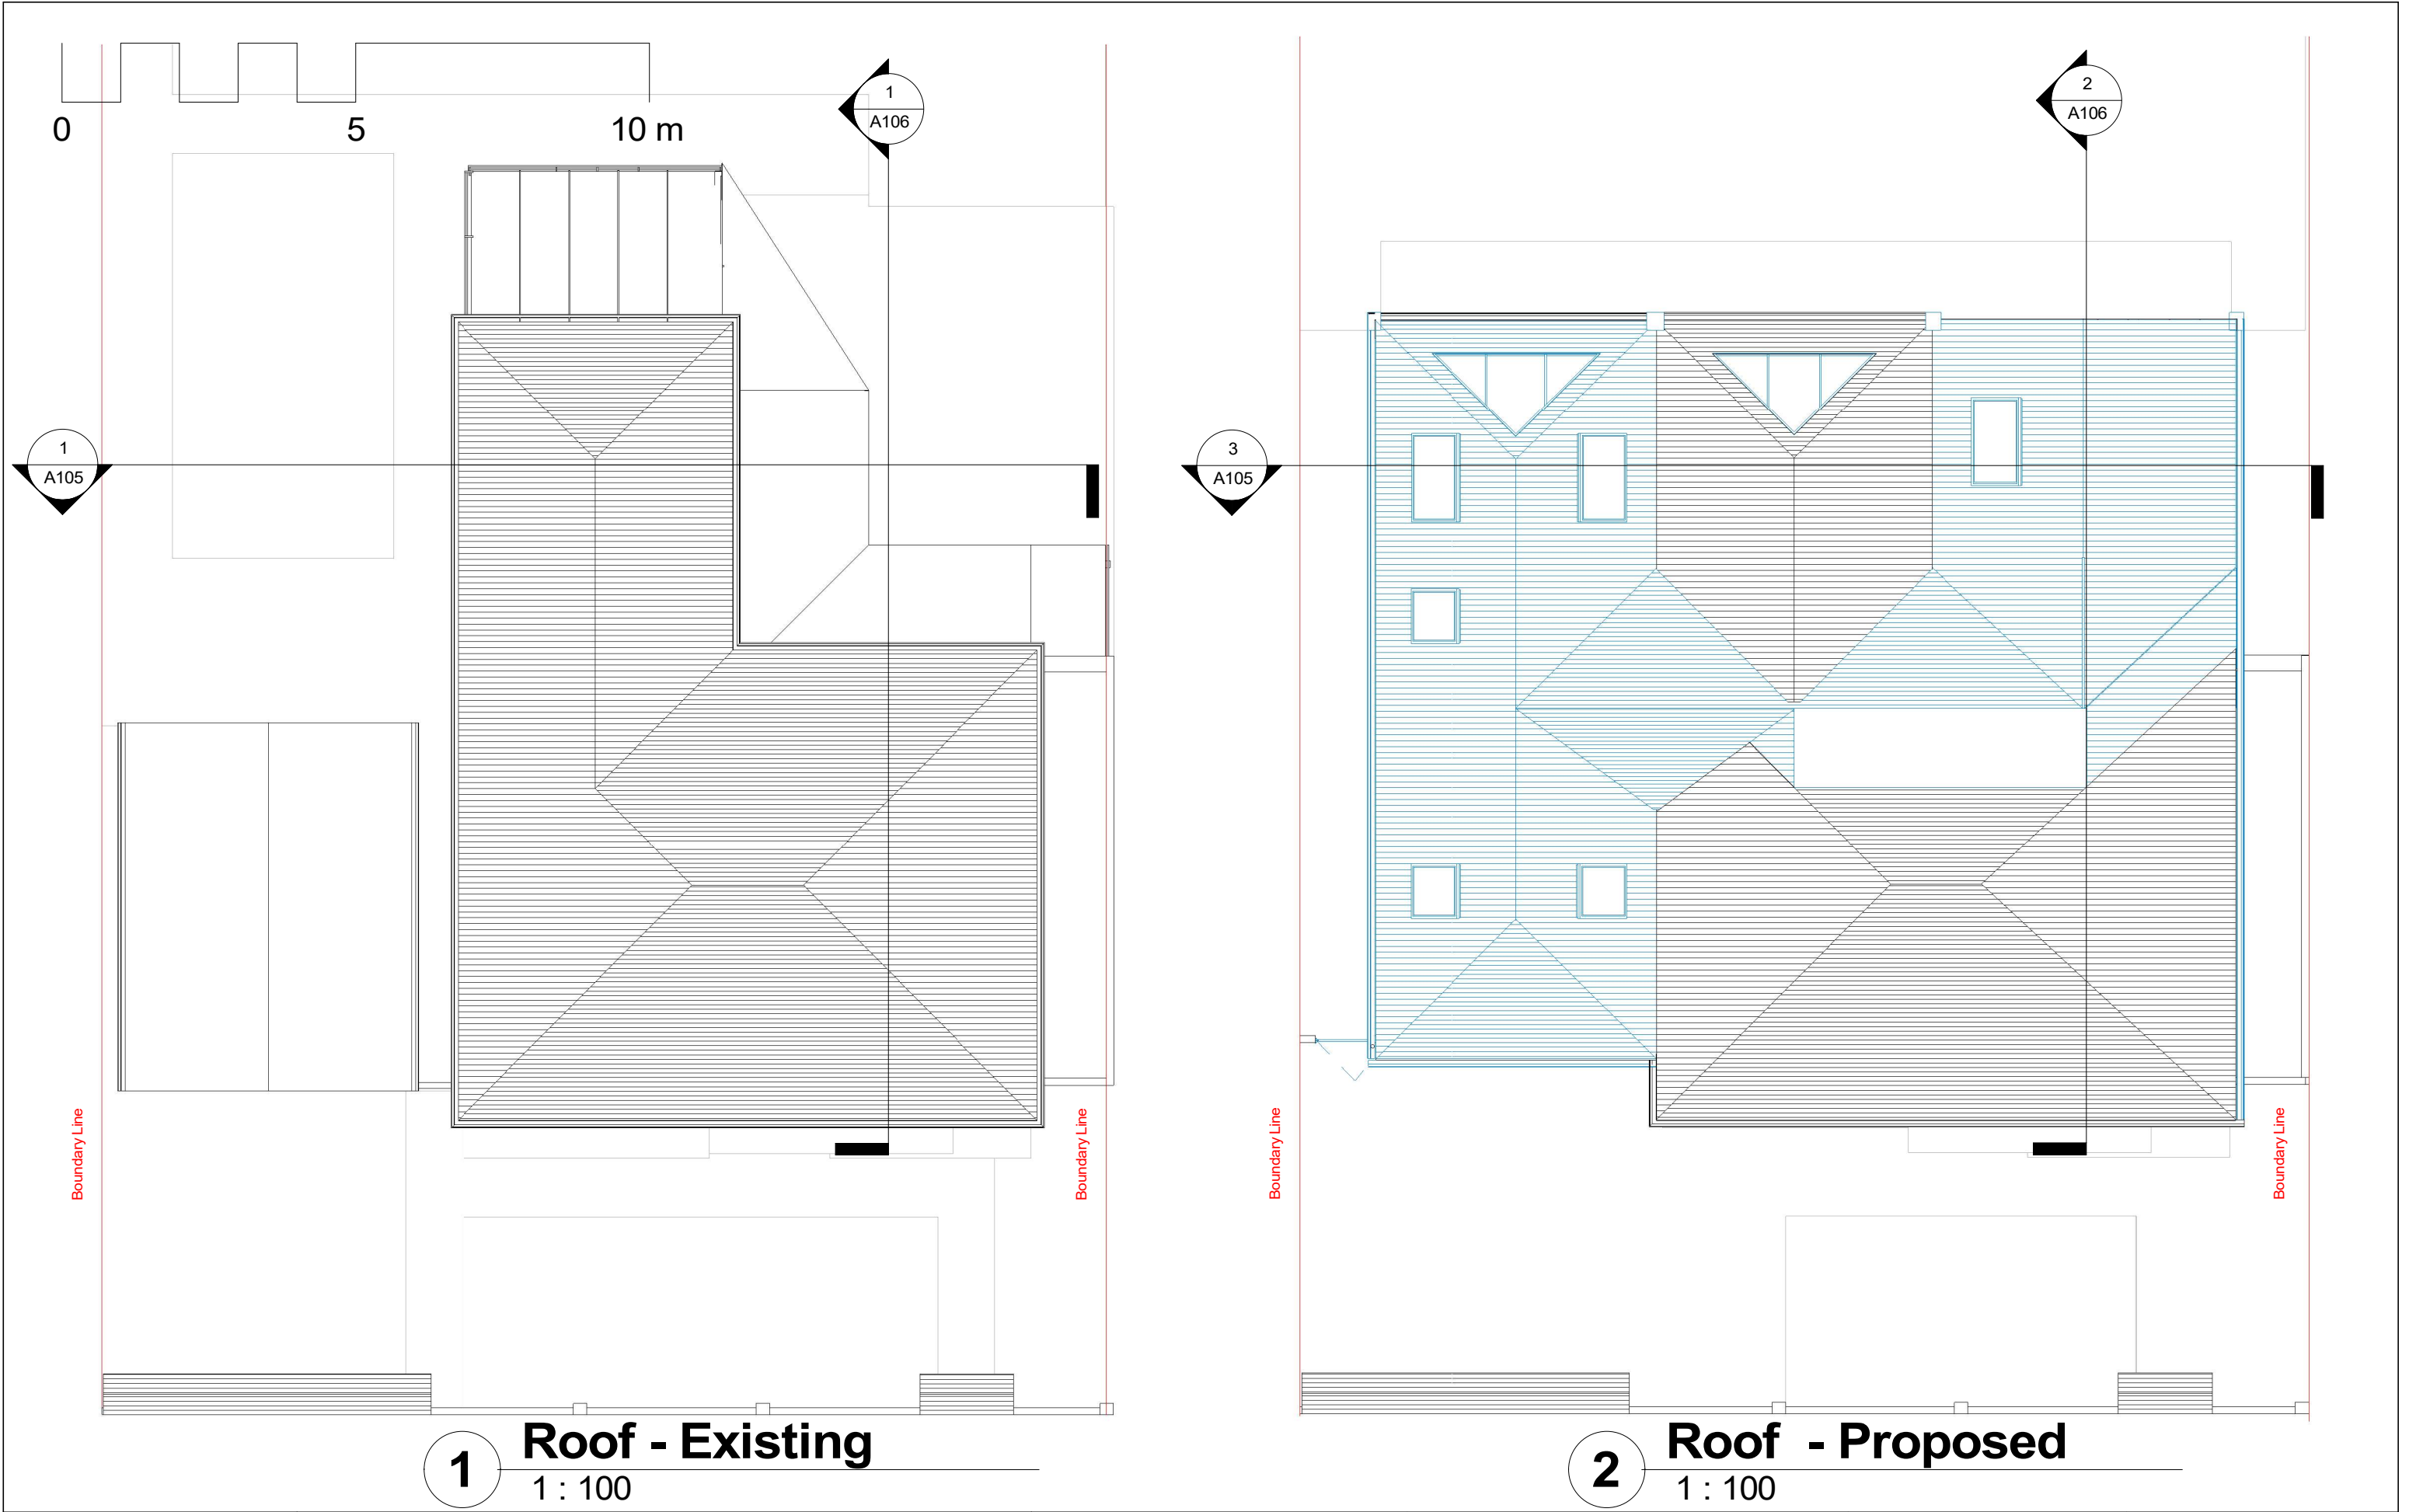


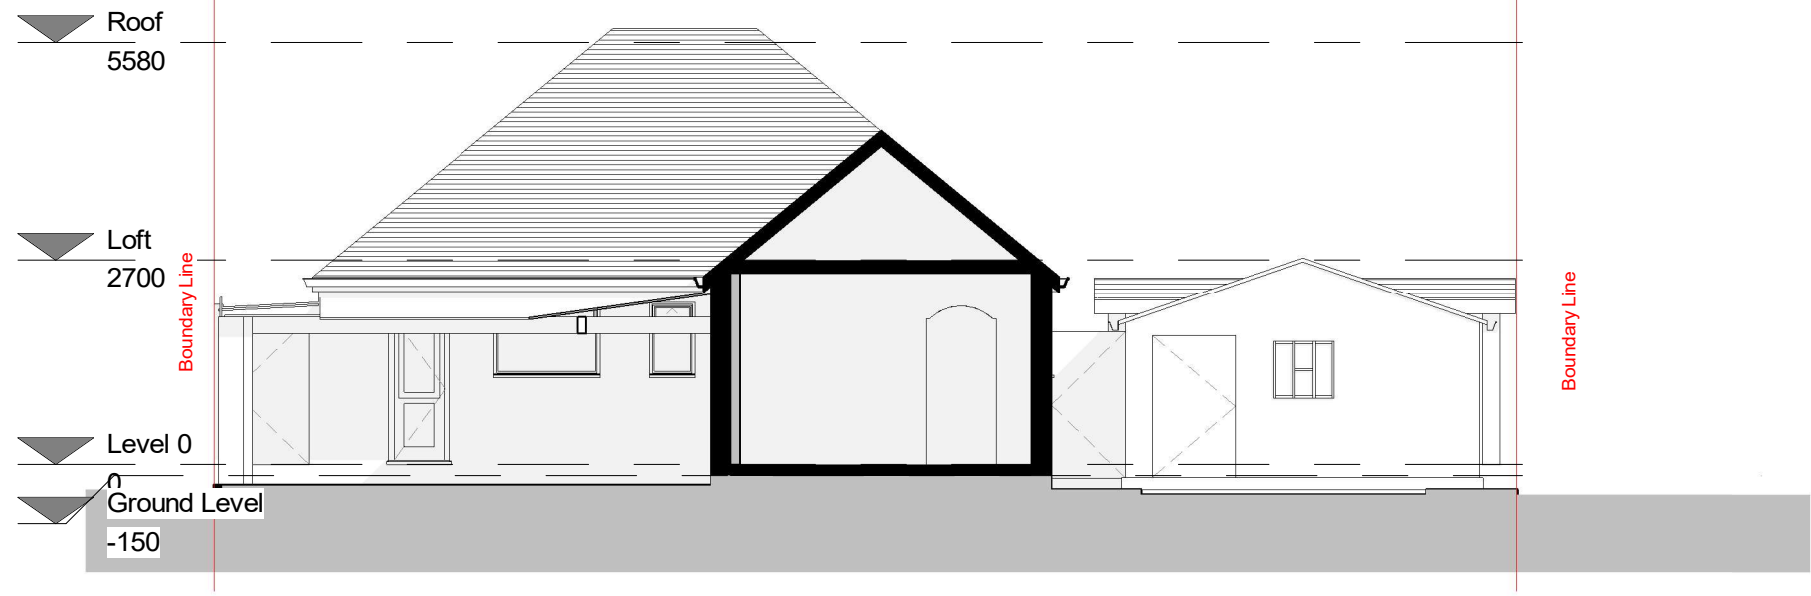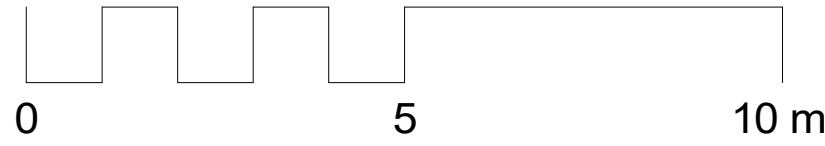


1 Existing - Section 1
1 : 100



3 Proposed - Section 1
1 : 100

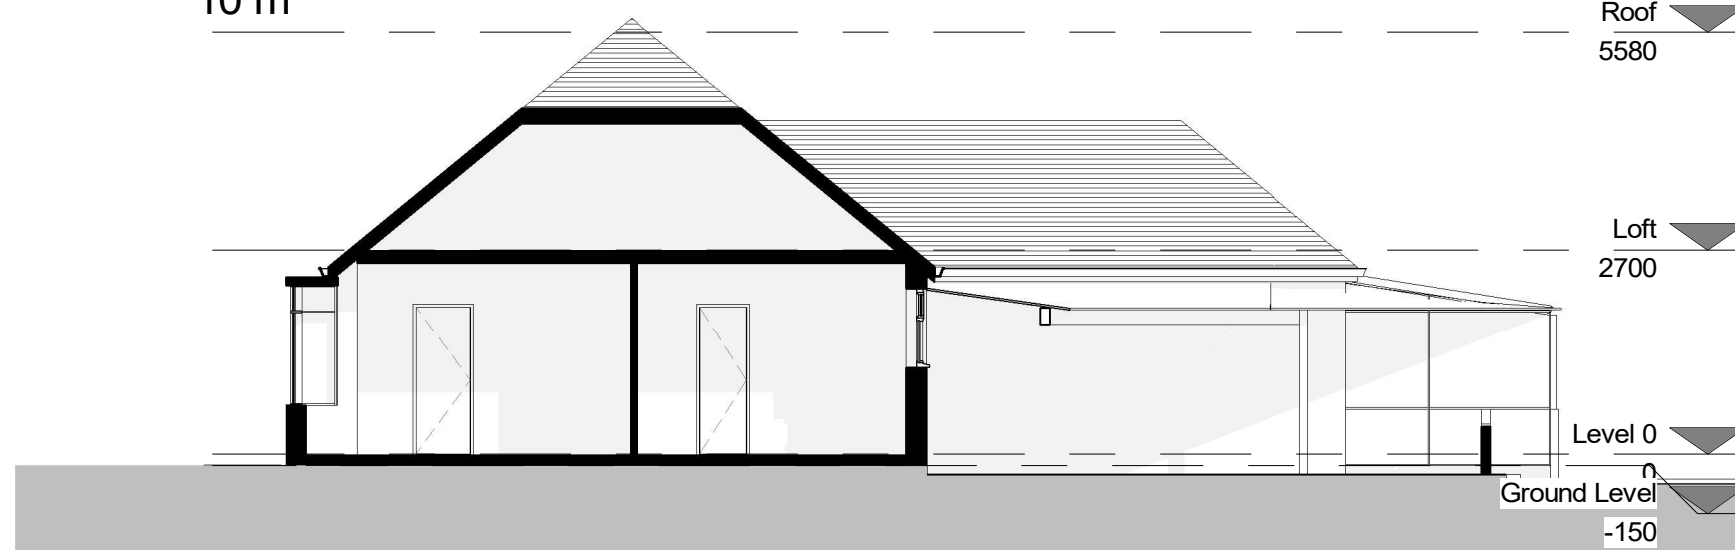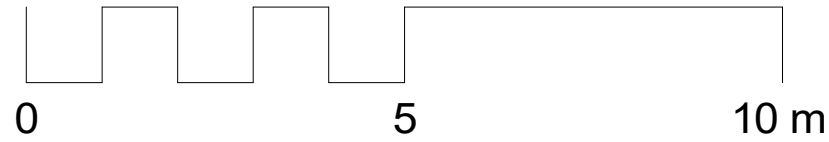

1 Existing - Section 2
1 : 100

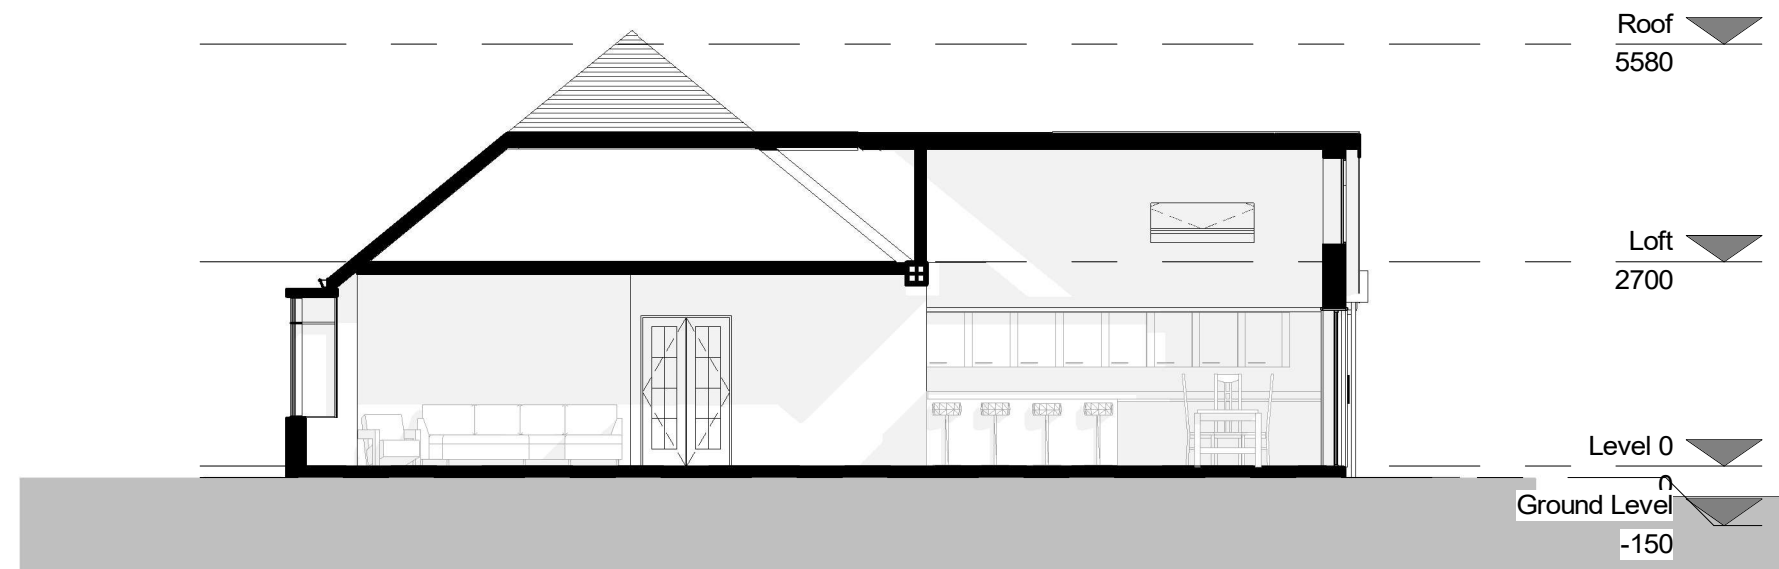

2 Proposed - Section 2
1 : 100




1 Front elevation - Existing
1 : 100




2 Front elevation - Proposed
1 : 100


All proposed materials used will match existing materials

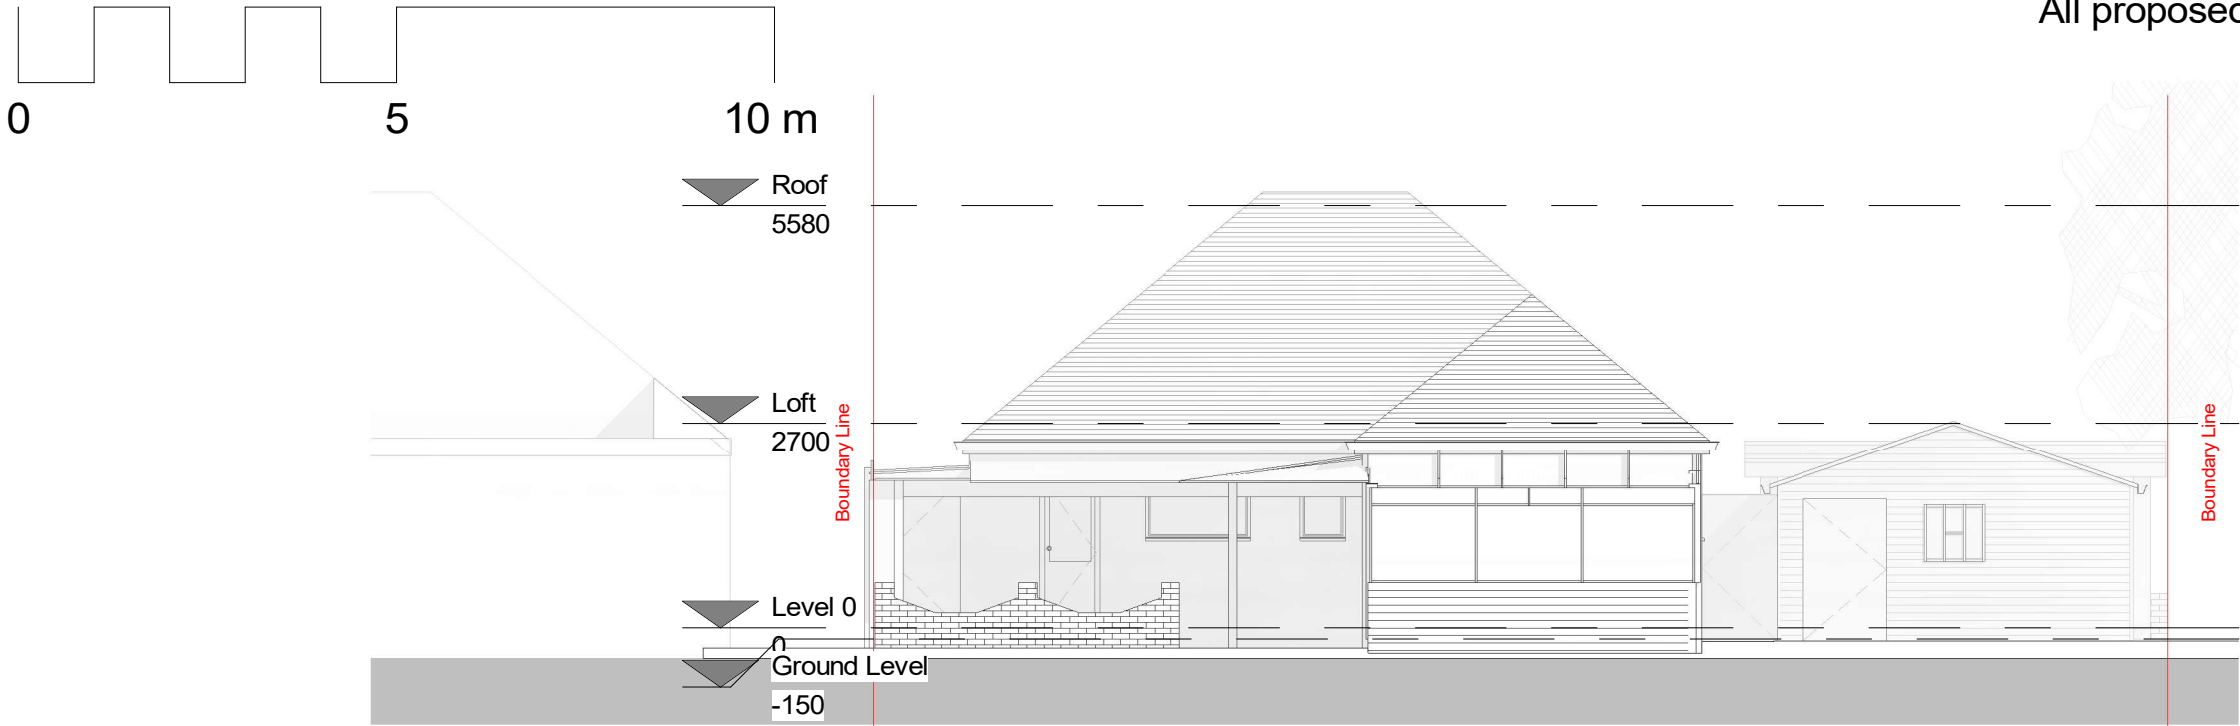


1 Rear elevation - Existing
1 : 100

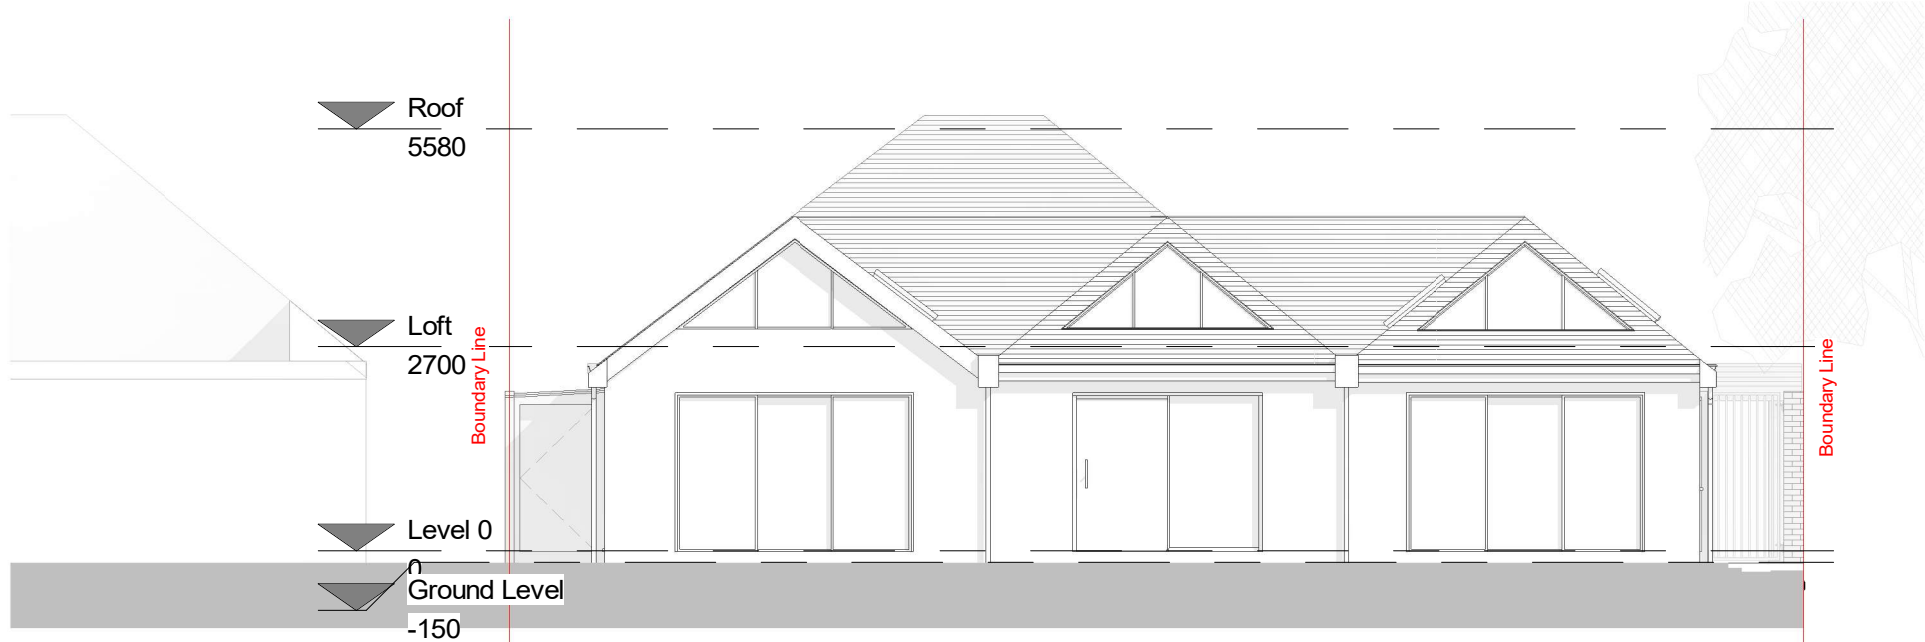

2 Rear elevation - Proposed
1 : 100

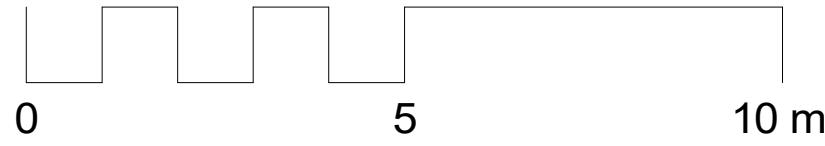


All proposed materials used will match existing materials

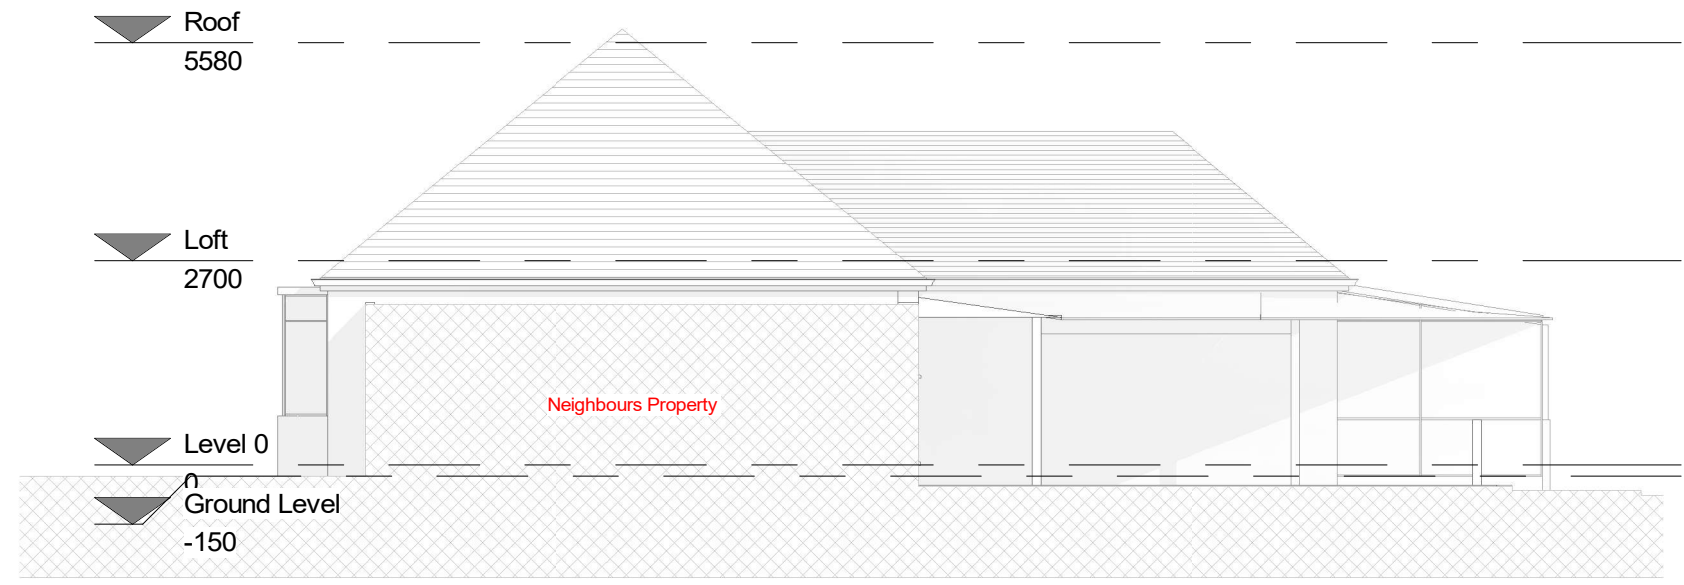

1 Side elevation 1 - Existing
1 : 100



2 Side elevation 1- Proposed
1 : 100

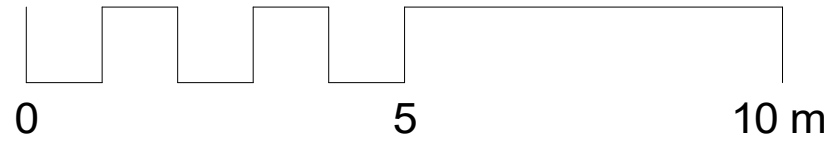

All proposed materials used will match existing materials



1 **Side elevation 2 - Existing**
1 : 100



2 **Side elevation 2- Proposed**
1 : 100