

# THE **MARKET** DESIGN & BUILD



A TRUE DESIGN & BUILD COMPANY

320 High Street  
Harlington, Hayes,  
Middlesex,  
UB3 5DU



t:0203 432 5269

www.themarketdesignbuild.com  
info@themarketdesignbuild.com

### General Notes:

Copyright The Market Design & Build. No implied licence exists. This drawing should not be used to calculate areas for the purposes of valuation. Do not scale this drawing. All dimensions to be checked on the site by the contractor and such dimensions to be their responsibility. All work must comply with relevant British Standards and Building Regulations requirements. Drawing errors and omissions to be reported to the architect. To be read in conjunction with Architect's specification and other consultant information. All fixed furniture drawn is for guidance only. Refer to separate drawings and schedules.

### Drawing Status:

## PLANNING


Project Name  
4 Morford Close, HA4 8SW

Clients Name  
**Kevin Whalley**


## Drawing Title Block Plan

## Description Extensions


Scale 1:500@A3	Date AUG 2024	Drawn By AA
Drawing Number		
Project Number A100		
Issue Date 13/09/2024	Checked PN	Revision 1

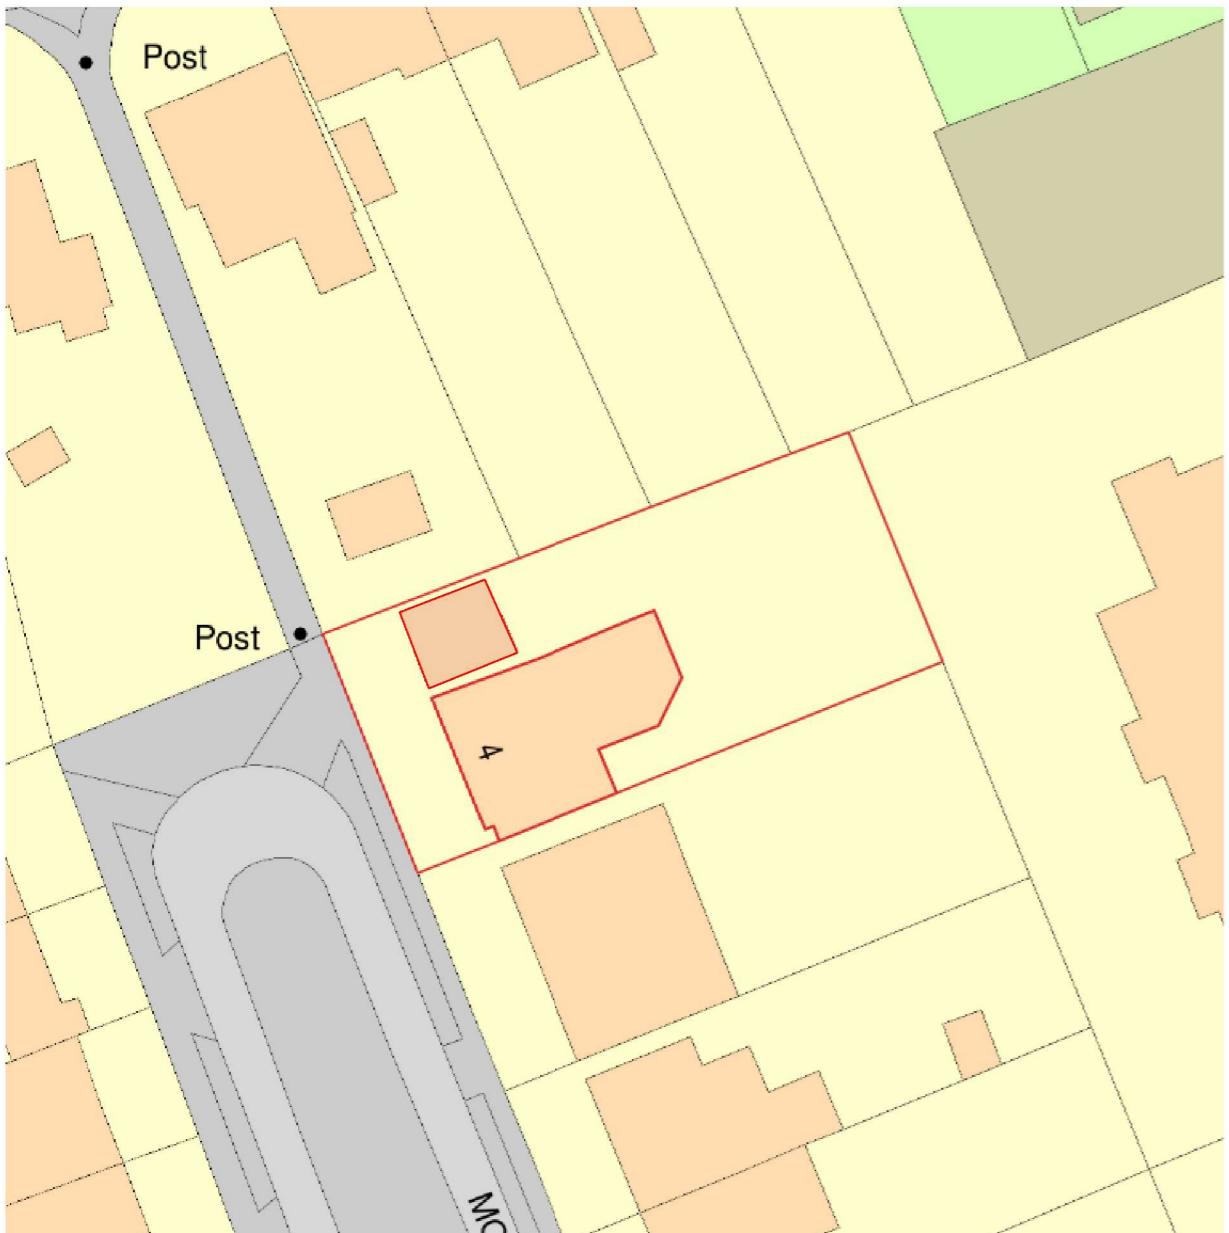


## 00 - Block Plan Existing

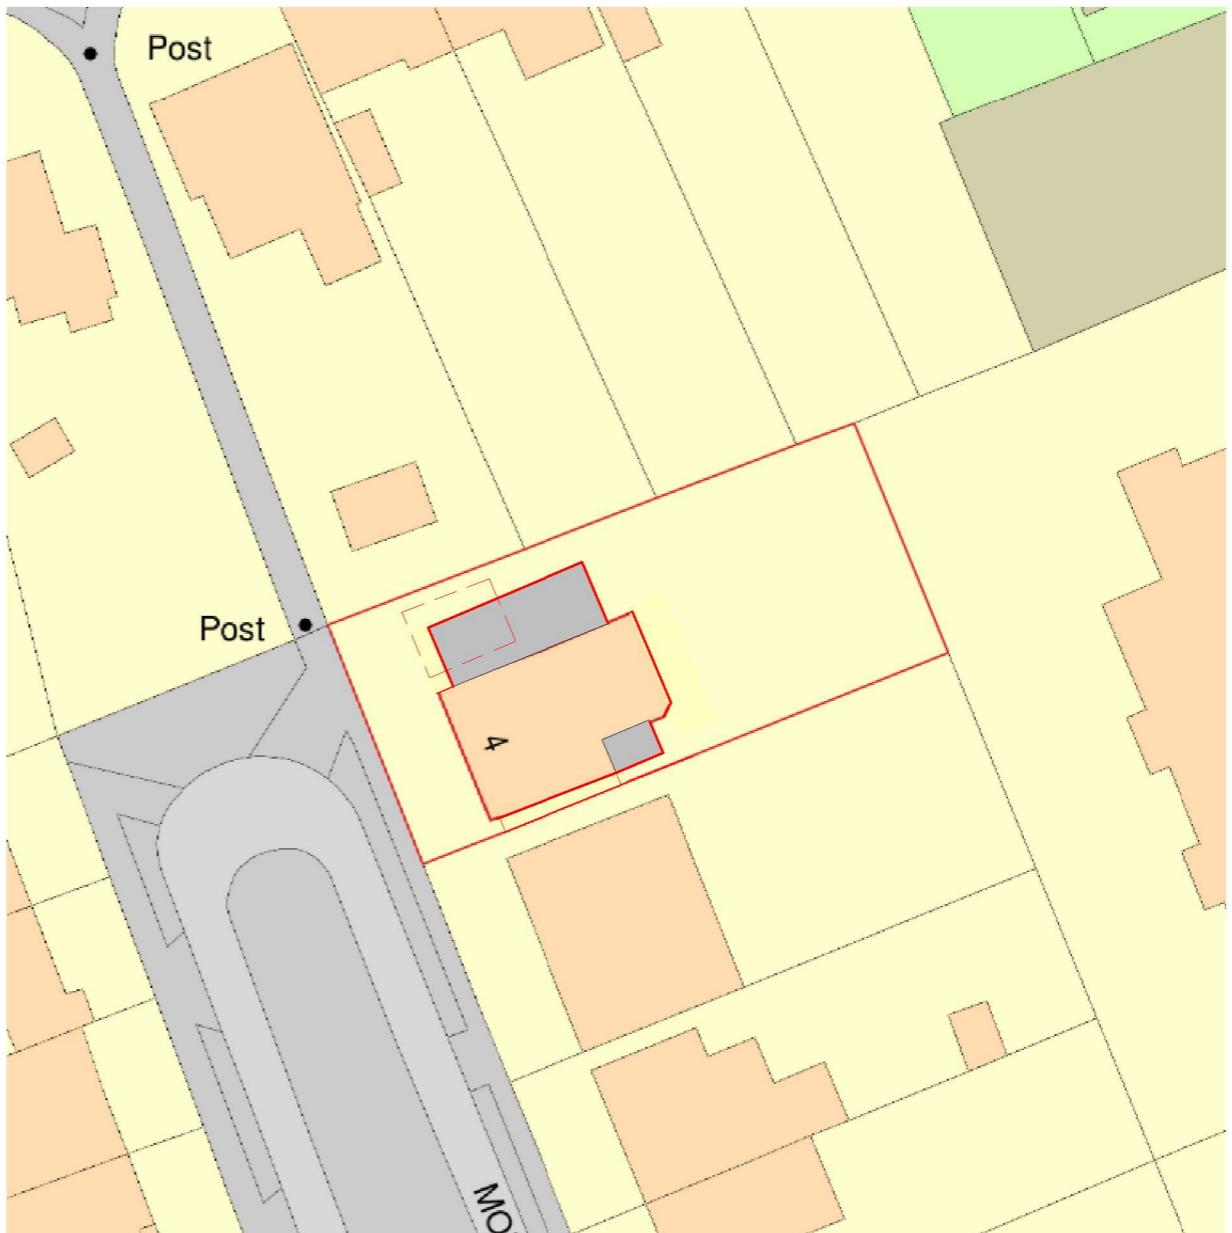

## 00 - Block Plan Proposed

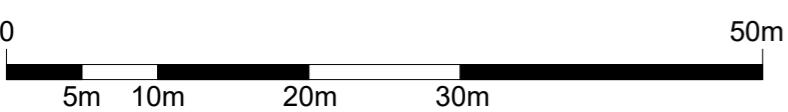



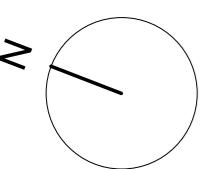

## 32 CRESCENT GARDENS

## 34 CRESCENT GARDENS

## Boundary Line

The figure consists of two parts: a detailed architectural floor plan on the left and a side elevation on the right.

**Architectural Floor Plan:**

- Rooms and Areas:**
  - Living Space (4468 sq ft)
  - Dining
  - Kitchen
  - Snug
  - Master Bedroom (Super King Size Bed 1800 x 2000)
  - Bedroom 2 (Double Size Bed 1370 x 1900)
  - Bedroom 3 (Double Size Bed 1370 x 1900)
  - Family Bathroom
  - En-Suite
  - Utility
  - Office/Study
  - Bike Store/Workshop
  - Patio
  - Halway
  - Cloaks
- Annotations:**
  - A circular area in the Dining room is labeled "Less than or equal to half of original width".
  - A circular area in the Dining room is labeled "F/F".
  - A circular area in the Dining room is labeled "A106".
  - A red vertical line on the right side of the plan is labeled "45.00°".

**Side Elevation:**

- A red vertical line on the right side of the elevation is labeled "45.00°".
- The address "3 MORFORD CLOSE" is written in capital letters.

MORFORD CLOSE

00 - Proposed  
1 : 100

A horizontal timeline from 0 to 10m. The segments from 0 to 1m, 2m to 4m, 6m to 7m, 8m to 9m, and 9m to 10m are shaded black. The segments from 1m to 2m, 4m to 6m, and 7m to 8m are white.

# THE **MARKET** DESIGN & BUILD



A TRUE DESIGN & BUILD COMPANY

320 High Street  
Harlington, Hayes,  
Middlesex,  
UB3 5DU

RIBA

t:0203 432 5269

www.themarketdesignbuild.com  
info@themarketdesignbuild.com

### General Notes:

Copyright The Market Design & Build. No implied licence exists. This drawing should not be used to calculate areas for the purposes of valuation. Do not scale this drawing. All dimensions to be checked on the site by the contractor and such dimensions to be their responsibility. All work must comply with relevant British Standards and Building Regulations requirements. Drawing errors and omissions to be reported to the architect. To be read in conjunction with Architect's specification and other consultant information. All fixed furniture drawn is for guidance only. Refer to separate drawings and schedules.

### Drawing Status:

## PLANNING

Project Name  
4 Morford Close, HA4 8SW

Clients Name  
Kevin Whalley


Drawing Title  
Ground floor Proposed

## Description Extensions

Scale Date Drawn By  
1:100@A3 AUG 2024 AA

Drawing Number  
Project Number A102B

Issue Date 13/09/2024 Checked PN Revision 1

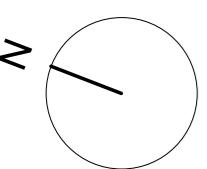

# THE **MARKET** DESIGN & BUILD



A TRUE DESIGN & BUILD COMPANY

320 High Street  
Harlington, Hayes,  
Middlesex,  
UB3 5DU

t:0203 432 5269

[www.themarketdesignbuild.com](http://www.themarketdesignbuild.com)  
[info@themarketdesignbuild.com](mailto:info@themarketdesignbuild.com)



## General Notes:

Copyright The Market Design & Build. No implied licence exists. This drawing should not be used to calculate areas for the purposes of valuation. Do not scale this drawing. All dimensions to be checked on the site by the contractor and such dimensions to be their responsibility. All work must comply with relevant British Standards and Building Regulations requirements. Drawing errors and omissions to be reported to the architect. To be read in conjunction with Architect's specification and other consultant information. All fixed furniture drawn is for guidance only. Refer to separate drawings and schedules.

### Drawing Status:

## PLANNING


Project Name  
4 Morford Close, HA4 8SW


Clients Name  
**Kevin Whalley**

Drawing Title  
Roof Plan Existing

## Description Extensions

Scale 1:100@A3	Date AUG 2024	Drawn By AA
Drawing Number Project Number A103		
Issue Date 13/09/2024	Checked PN	Revision 1

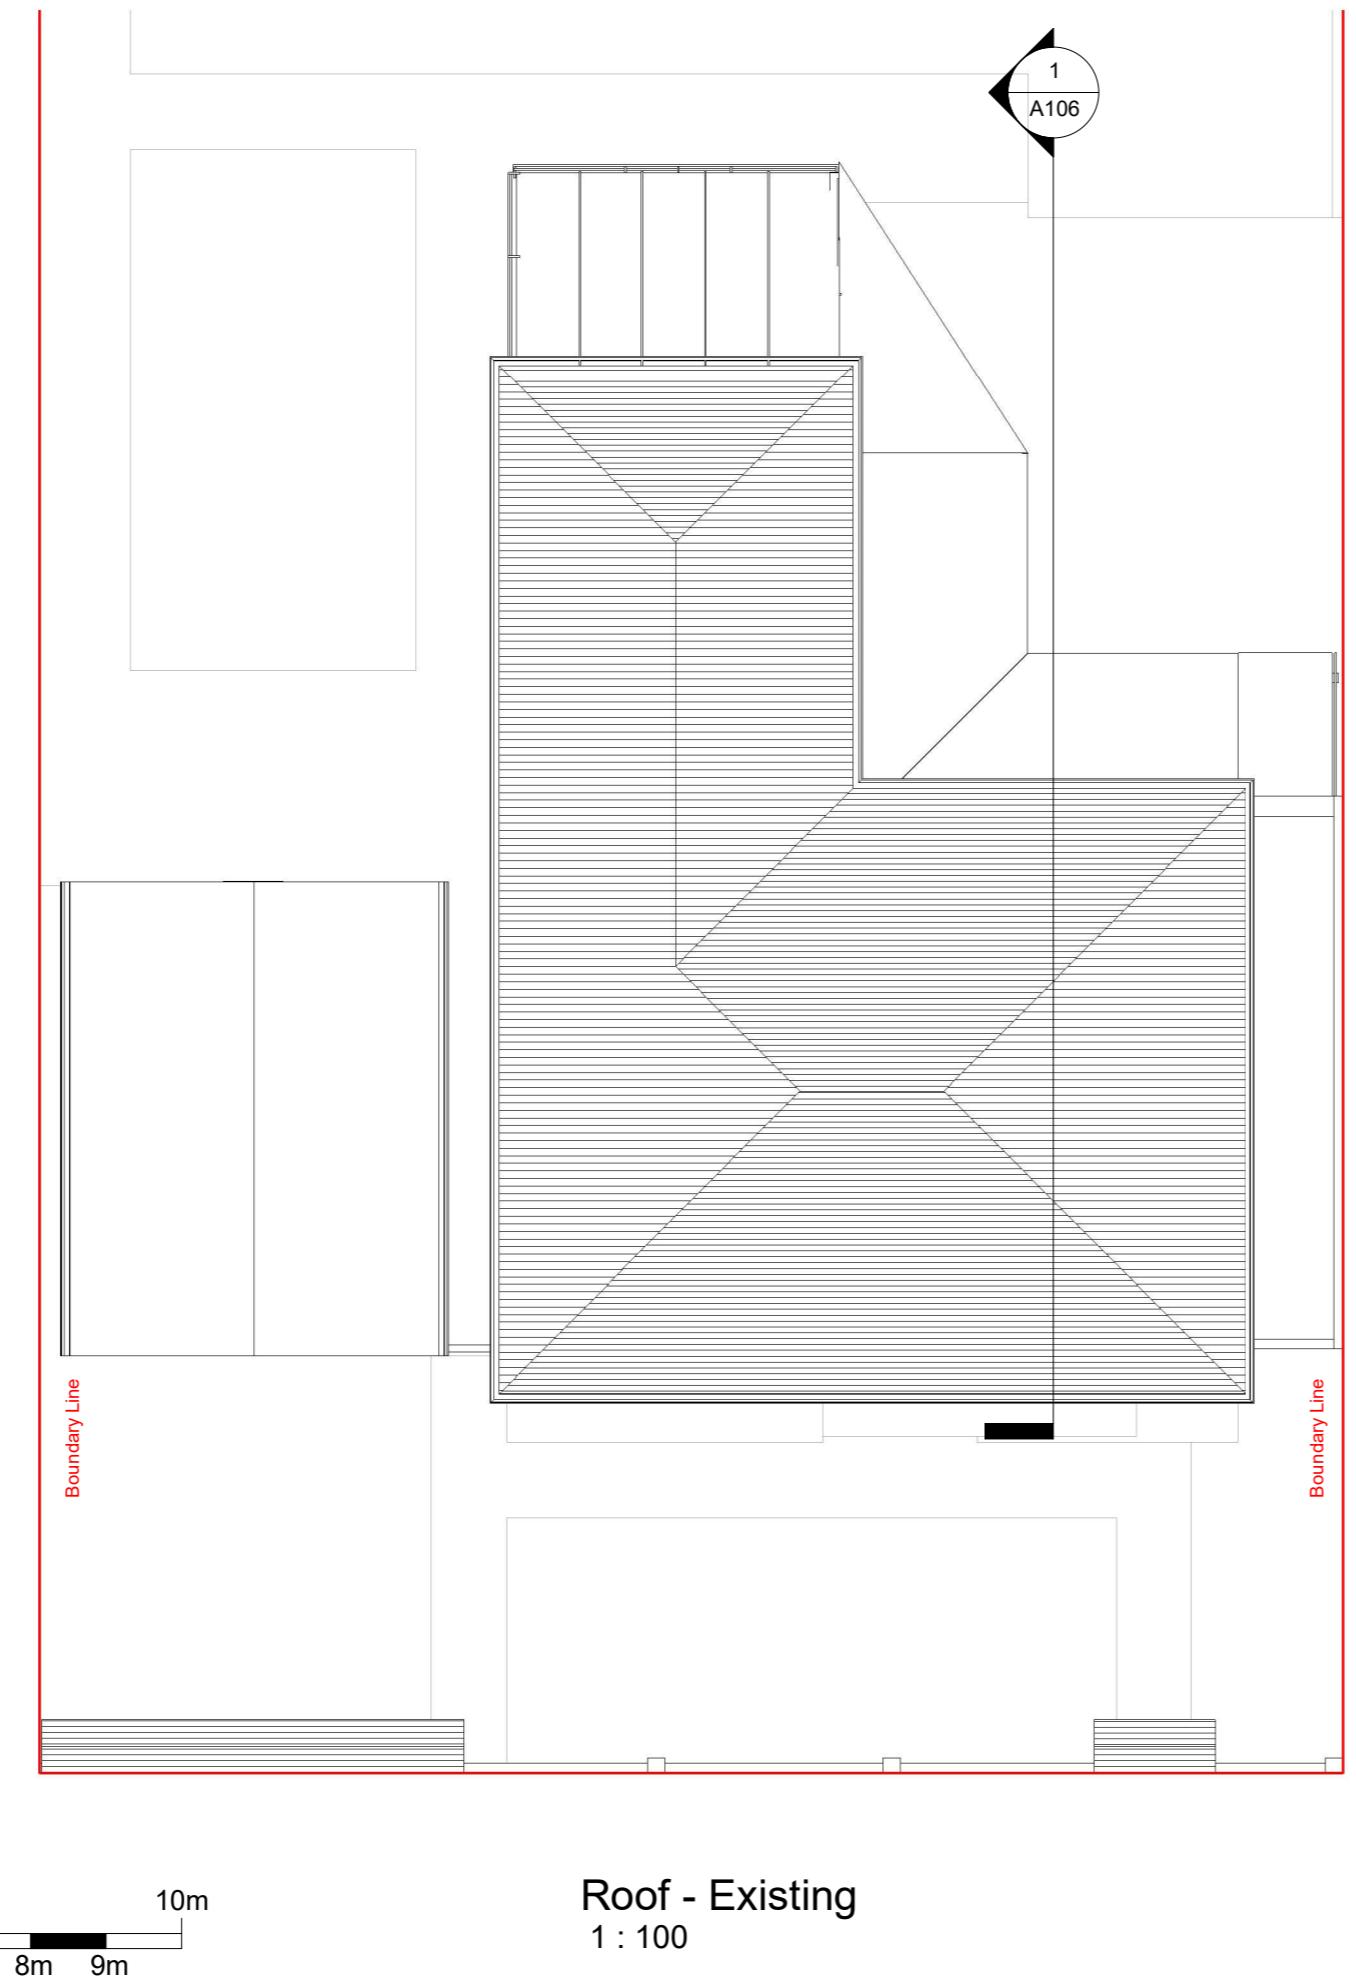

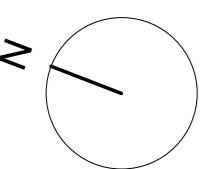

# THE **MARKET** DESIGN & BUILD



A TRUE DESIGN & BUILD COMPANY

320 High Street  
Harlington, Hayes,  
Middlesex,  
UB3 5DU

t:0203 432 5269

[www.themarketdesignbuild.com](http://www.themarketdesignbuild.com)  
[info@themarketdesignbuild.com](mailto:info@themarketdesignbuild.com)



## General Notes:

Copyright The Market Design & Build. No implied licence exists. This drawing should not be used to calculate areas for the purposes of valuation. Do not scale this drawing. All dimensions to be checked on the site by the contractor and such dimensions to be their responsibility. All work must comply with relevant British Standards and Building Regulations requirements. Drawing errors and omissions to be reported to the architect. To be read in conjunction with Architect's specification and other consultant information. All fixed furniture drawn is for guidance only. Refer to separate drawings and schedules.

## Drawing Status:

## PLANNING

Project Name  
4 Morford Close, HA4 8SW

Clients Name  
Kevin Whalley


Drawing Title  
Roof plan proposed

## Description Extensions

Scale Date Drawn By  
1:100@A3 AUG 2024 AA

Drawing Number  
Project Number A104

Issue Date	Checked	Revision
13/09/2024	PN	1

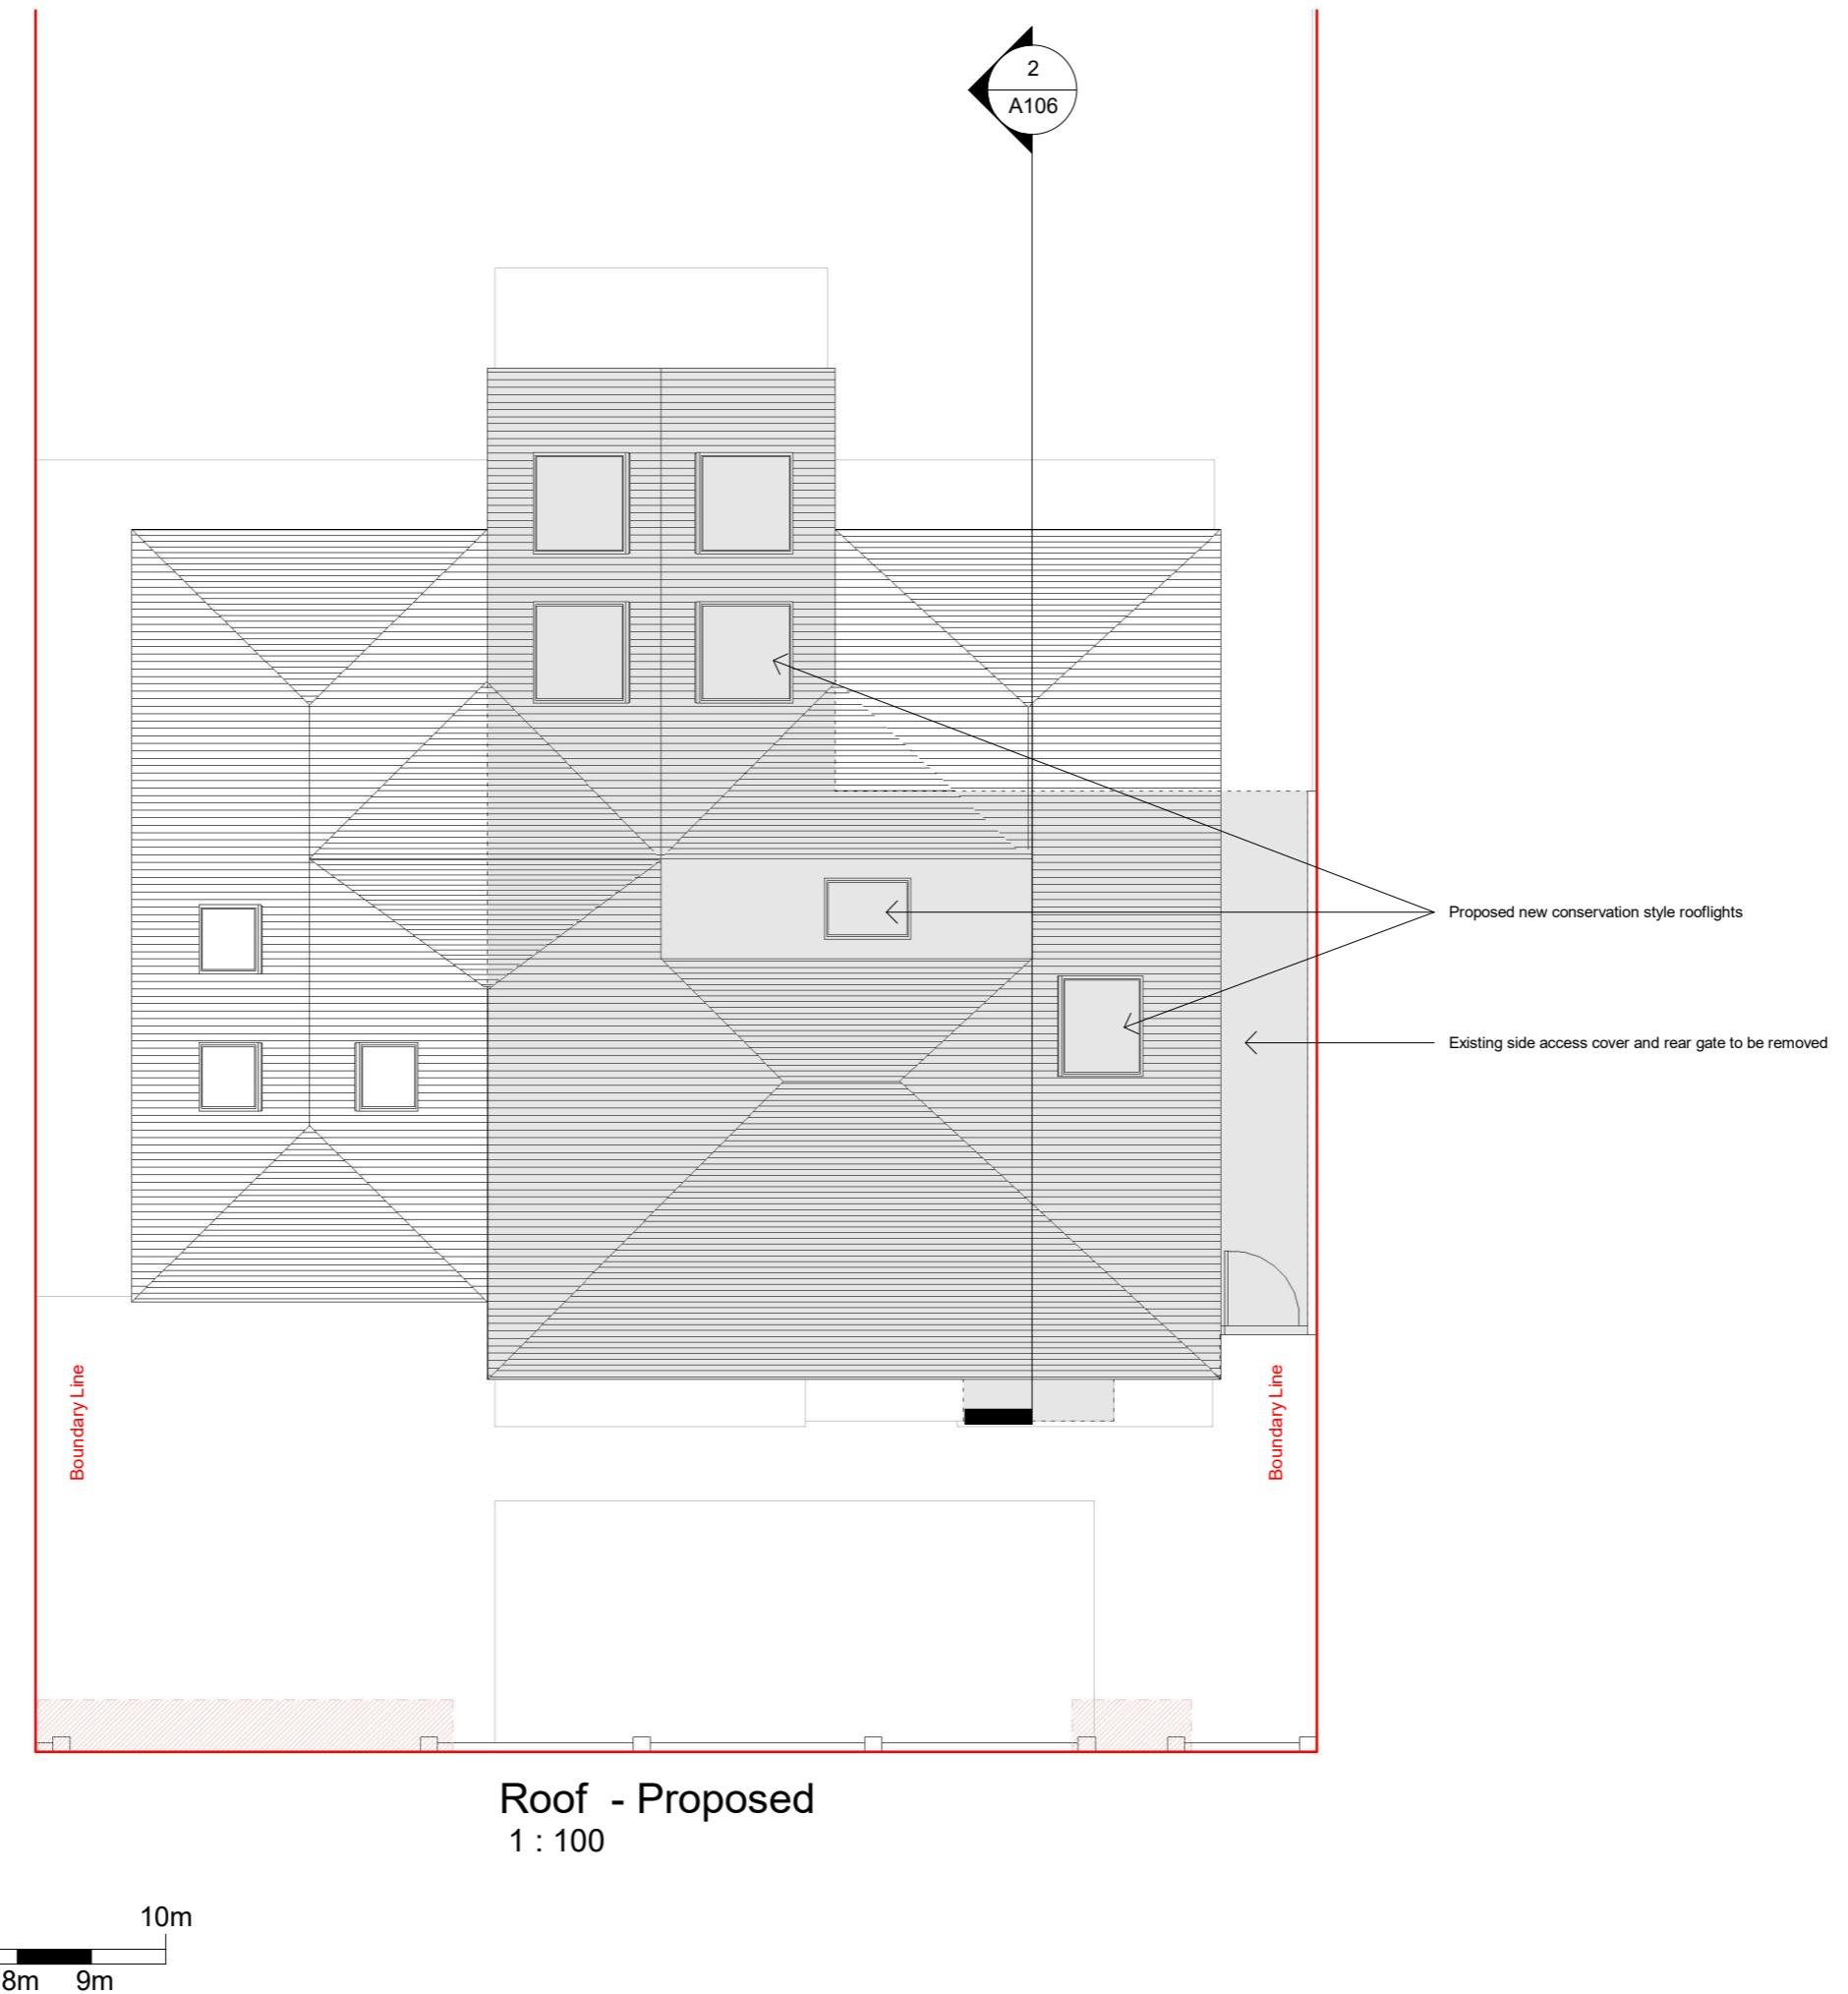

320 High Street  
Harlington, Hayes,  
Middlesex,  
UB3 5DU

t:0203 432 5269

www.themarketdesignbuild.com  
info@themarketdesignbuild.com

### General Notes:

Copyright The Market Design & Build. No implied licence exists. This drawing should not be used to calculate areas for the purposes of valuation. Do not scale this drawing. All dimensions to be checked on the site by the contractor and such dimensions to be their responsibility. All work must comply with relevant British Standards and Building Regulations requirements. Drawing errors and omissions to be reported to the architect. To be read in conjunction with Architect's specification and other consultant information. All fixed furniture drawn is for guidance only. Refer to separate drawings and schedules.

### Drawing Status:

## PLANNING

Project Name  
4 Morford Close, HA4 8SW

Clients Name  
Kevin Whalley


## Drawing Title Section

## Description Extensions


Scale 1:100@A3	Date AUG 2024	Drawn By AA
-------------------	------------------	----------------

Drawing Number  
Project Number A106


Issue Date	Checked	Revision
13/09/2024	PN	1

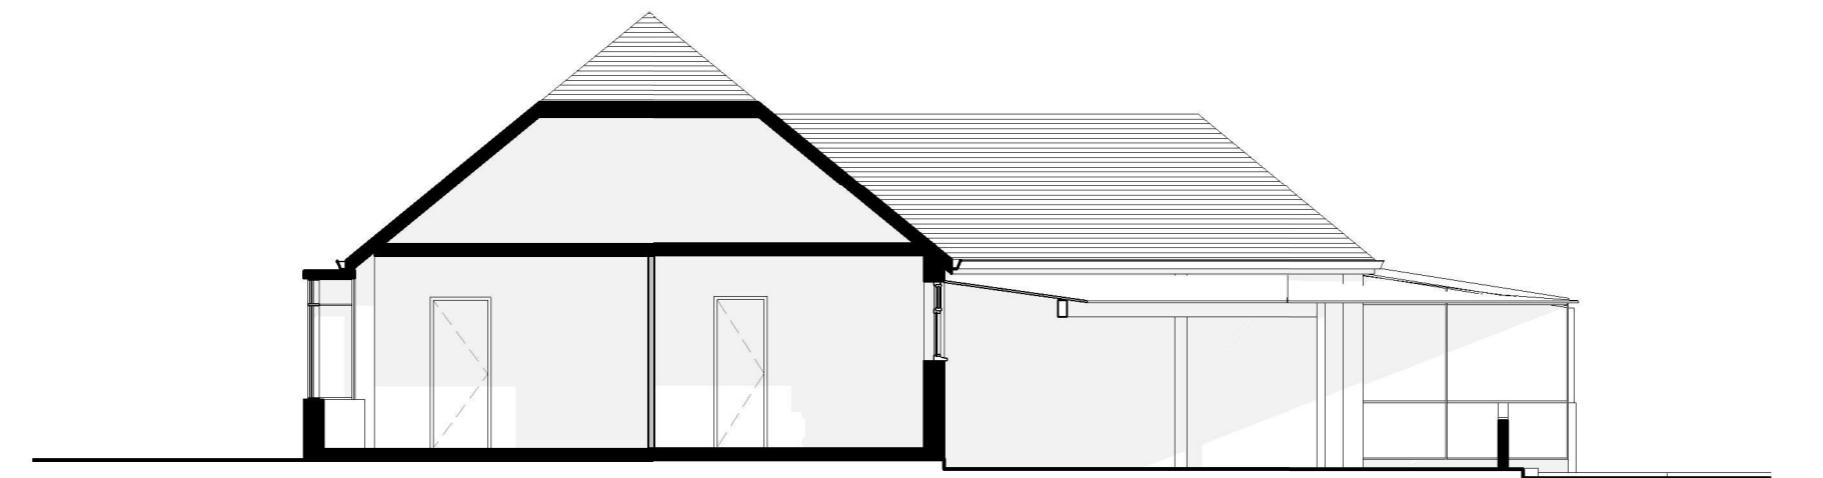

## 1 Existing - Section

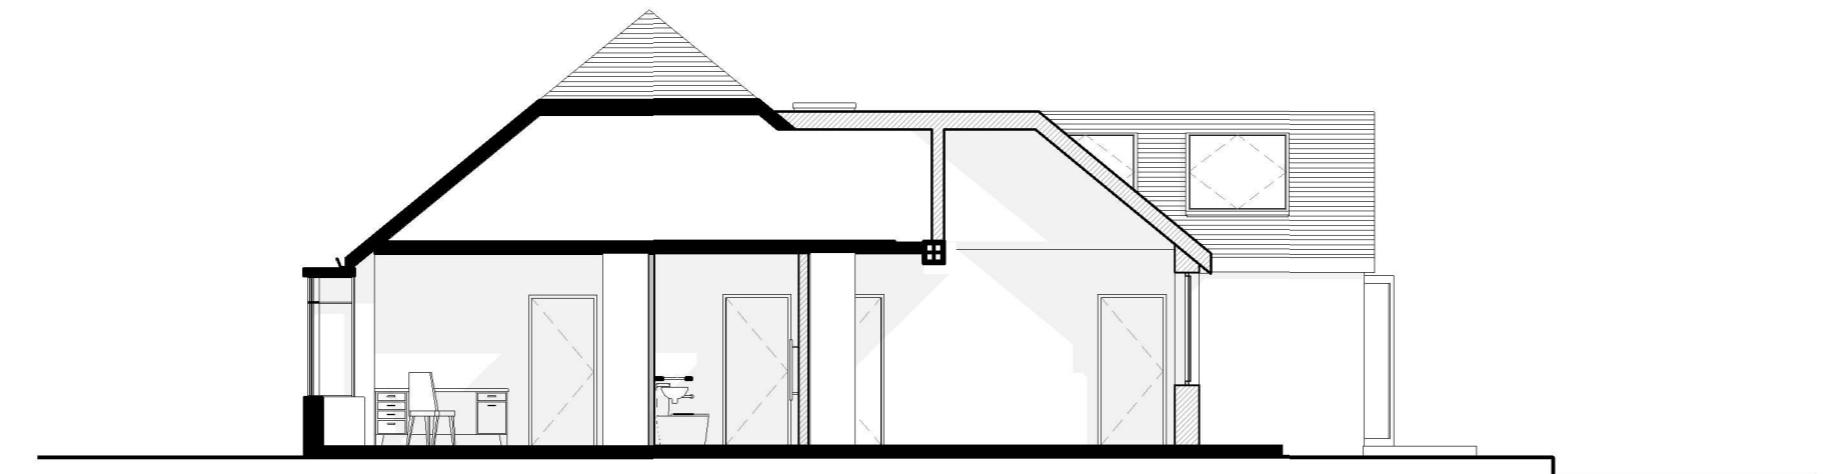

2 Proposed - Section  
1 : 100

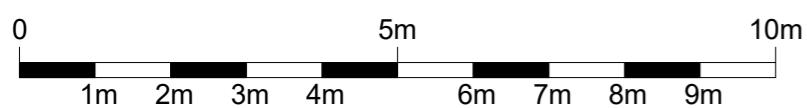

### General Notes:

Copyright The Market Design & Build. No implied licence exists. This drawing should not be used to calculate areas for the purposes of valuation. Do not scale this drawing. All dimensions to be checked on the site by the contractor and such dimensions to be their responsibility. All work must comply with relevant British Standards and Building Regulations requirements. Drawing errors and omissions to be reported to the architect. To be read in conjunction with Architect's specification and other consultant information. All fixed furniture drawn is for guidance only. Refer to separate drawings and schedules.

## Drawing Status:

## PLANNING

Project Name  
4 Morford Close, HA4 8SW

Clients Name  
**Kevin Whalley**

Drawing Title  
Front elevation

## Description Extensions


Scale  
1:100@A3 Date  
AUG 2024 Drawn By  
AA

Drawing Number  
Project Number A107


Issue Date	Checked	Revision
13/09/2024	PN	1



1 Front elevation - Existing  
1 : 100

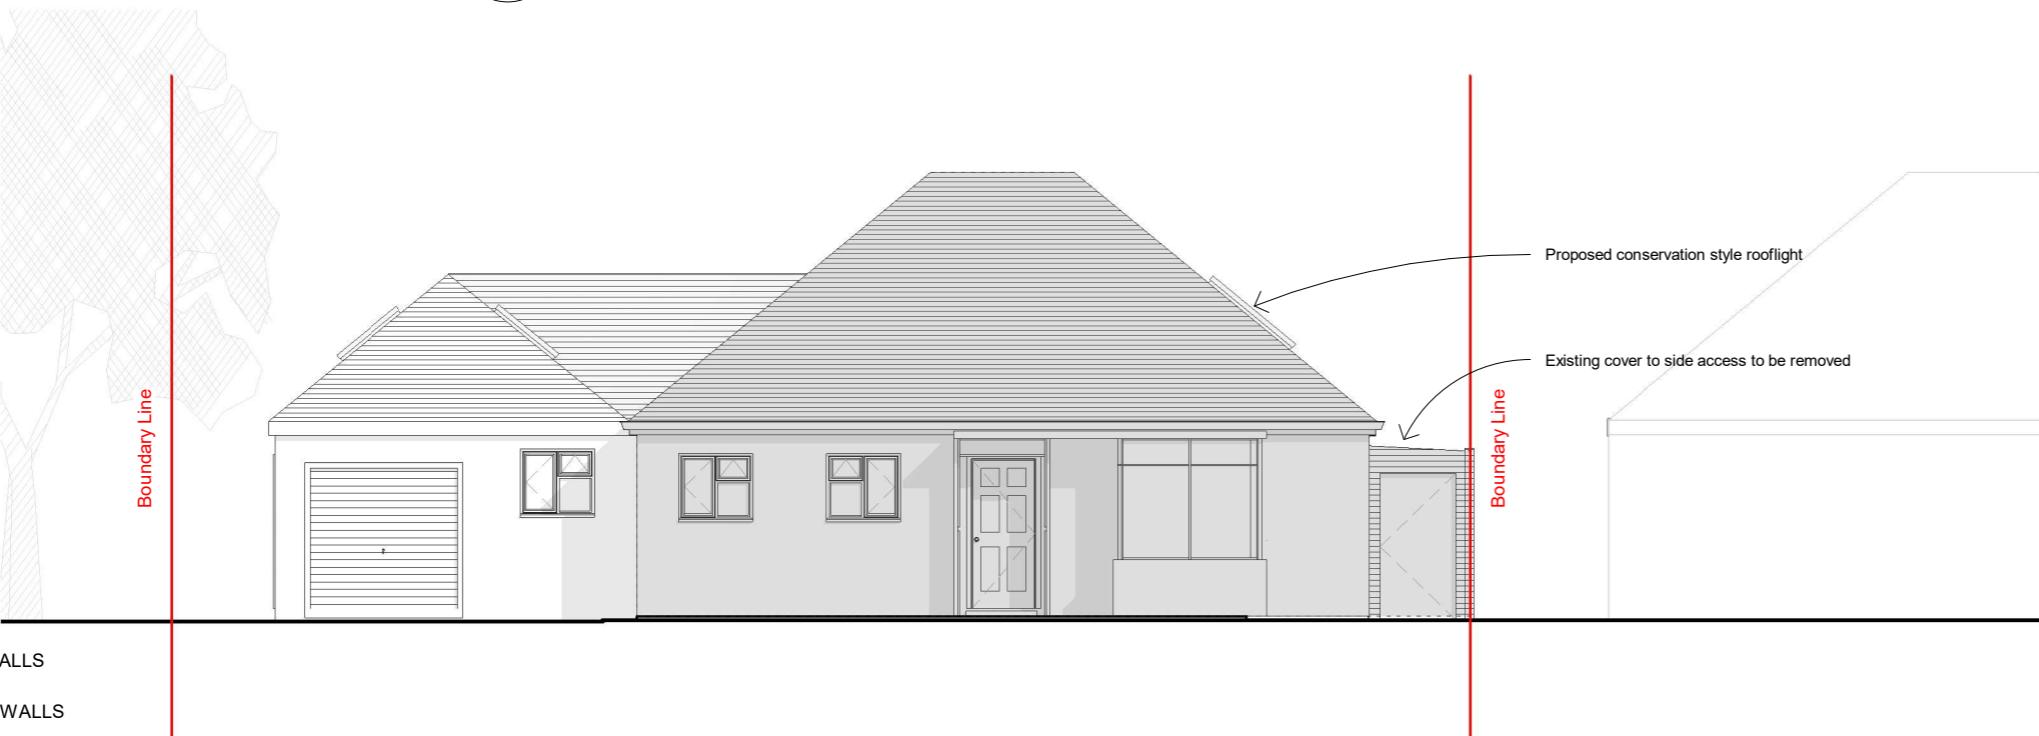

2 Front elevation - Proposed  
1 : 100

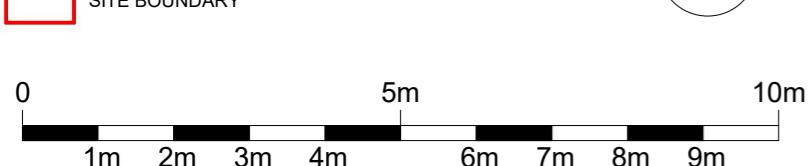

## General Notes:

Copyright The Market Design & Build. No implied licence exists. This drawing should not be used to calculate areas for the purposes of valuation. Do not scale this drawing. All dimensions to be checked on the site by the contractor and such dimensions to be their responsibility. All work must comply with relevant British Standards and Building Regulations requirements. Drawing errors and omissions to be reported to the architect. To be read in conjunction with Architect's specification and other consultant information. All fixed furniture drawn is for guidance only. Refer to separate drawings and schedules.

### Drawing Status:

## PLANNING

Project Name  
4 Morford Close, HA4 8SW

Clients Name  
**Kevin Whalley**

Drawing Title  
Street Elevation

## Description Extensions

Scale 1:100@A3	Date AUG 2024	Drawn By AA
Drawing Number Project Number A108		
Issue Date 13/09/2024	Checked PN	Revision 1



1 Street elevation - Existing  
1 : 100



2 Street elevation - Proposed  
1 : 100



320 High Street  
Harlington, Hayes,  
Middlesex,  
UB3 5DU

t:0203 432 5269

www.themarketdesignbuild.com  
info@themarketdesignbuild.com

## General Notes:

Copyright The Market Design & Build. No implied licence exists. This drawing should not be used to calculate areas for the purposes of valuation. Do not scale this drawing. All dimensions to be checked on the site by the contractor and such dimensions to be their responsibility. All work must comply with relevant British Standards and Building Regulations requirements. Drawing errors and omissions to be reported to the architect. To be read in conjunction with Architect's specification and other consultant information. All fixed furniture drawn is for guidance only. Refer to separate drawings and schedules.

### Drawing Status:

## PLANNING

Project Name  
4 Morford Close, HA4 8SW

Clients Name  
**Kevin Whalley**




Drawing Title  
Rear elevation

## Description Extensions

Scale  
1:100@A3 Date  
AUG 2024 Drawn By  
AA

Drawing Number  
Project Number A109

Issue Date	Checked	Revision
13/09/2024	PN	1

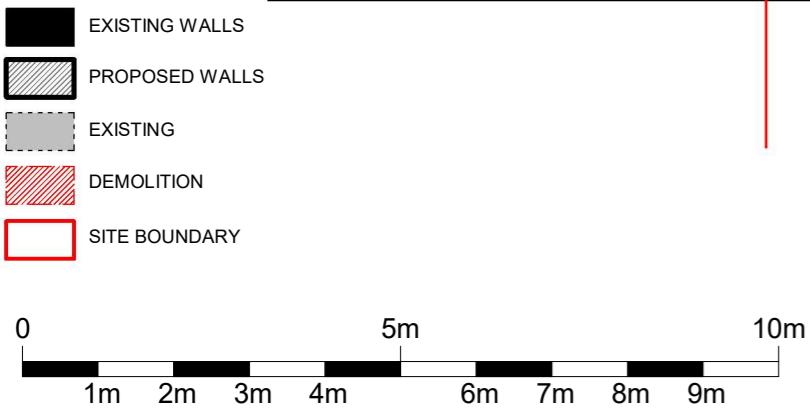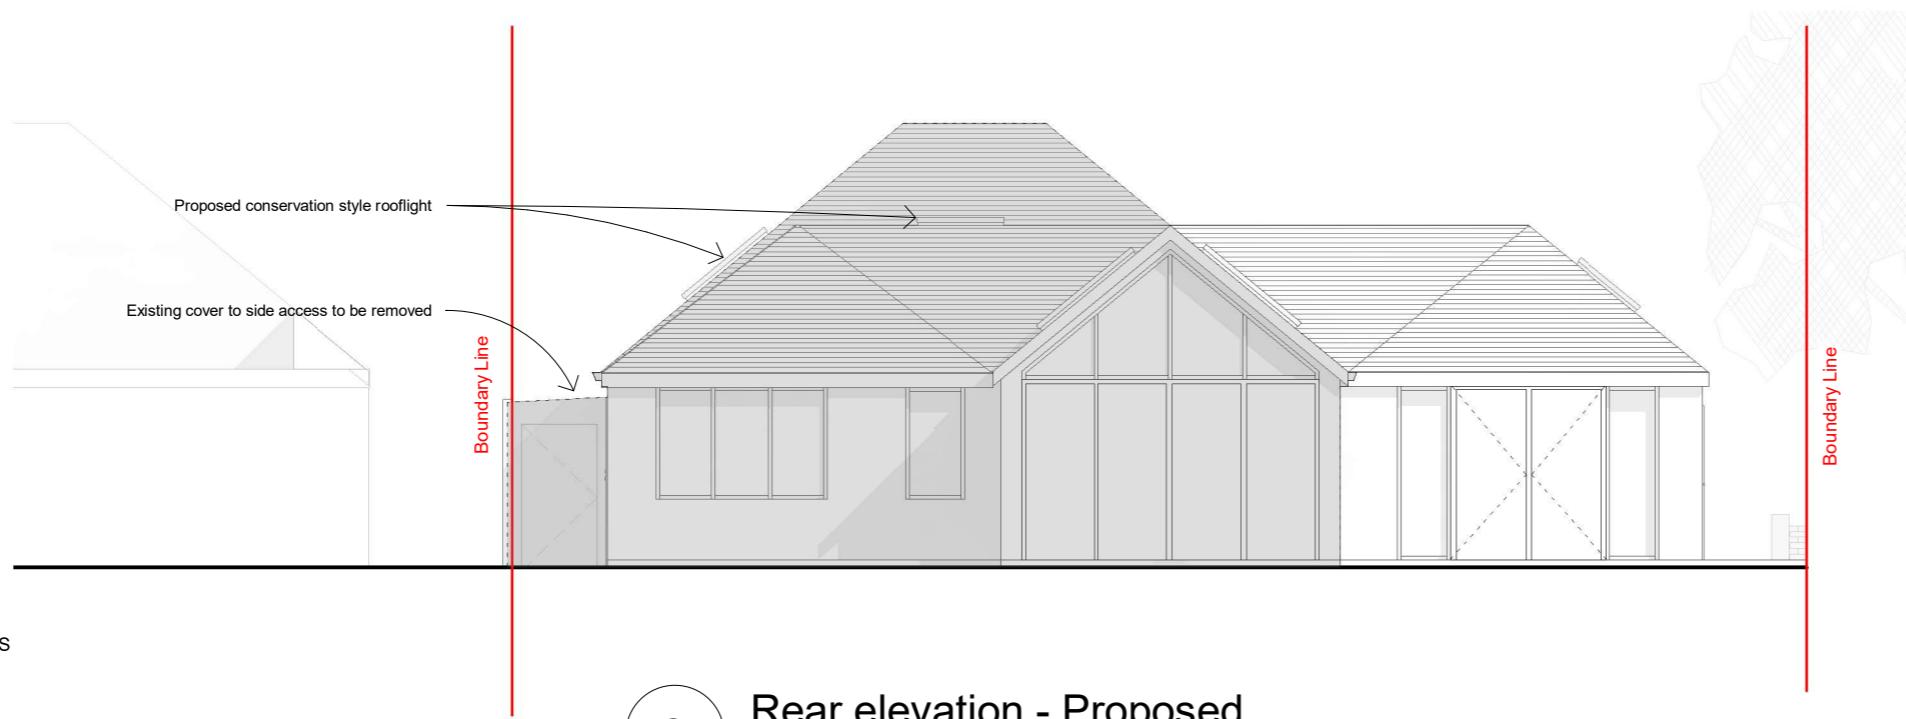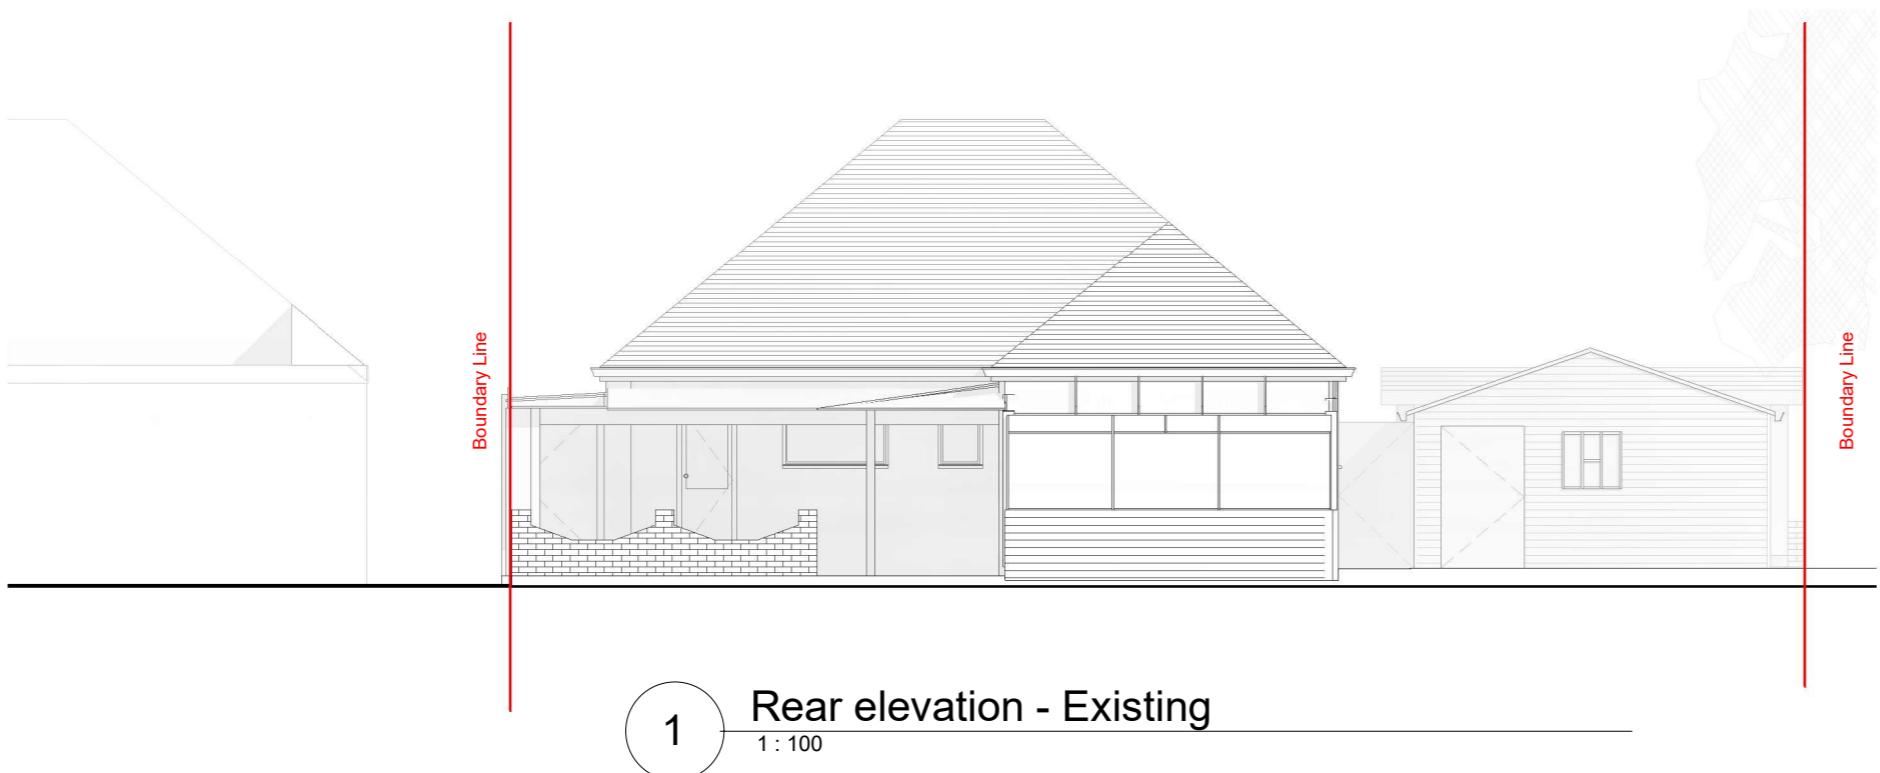



320 High Street  
Harlington, Hayes,  
Middlesex,  
UB3 5DU

www.themarketdesignbuild.com  
info@themarketdesignbuild.com

## General Notes:

Copyright The Market Design & Build. No implied licence exists. This drawing should not be used to calculate areas for the purposes of valuation. Do not scale this drawing. All dimensions to be checked on the site by the contractor and such dimensions to be their responsibility. All work must comply with relevant British Standards and Building Regulations requirements. Drawing errors and omissions to be reported to the architect. To be read in conjunction with Architect's specification and other consultant information. All fixed furniture drawn is for guidance only. Refer to separate drawings and schedules.

### Drawing Status:

## PLANNING

Rev.	Description	by	Date
------	-------------	----	------

Project Name  
4 Morford Close, HA4 8SW

Clients Name  
Kevin Whalley

Drawing Title  
Side elevation 2

## Description Extensions

Scale Date Drawn By  
1:100@A3 AUG 2024 AA

Drawing Number  
Project Number A111

Issue Date	Checked	Revision
13/09/2024	PN	1



1 Side elevation 2 - Existing  
1 : 100



2 Side elevation 2- Proposed  
1 : 100

