



Title:

## Proposed Out-Building Floor Plan

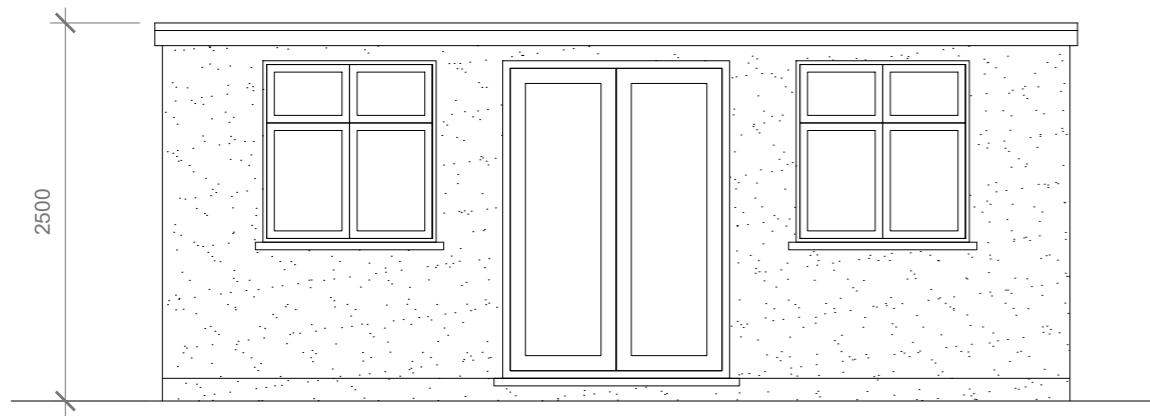


**Proposed Front Elevation**

Scale 1:100

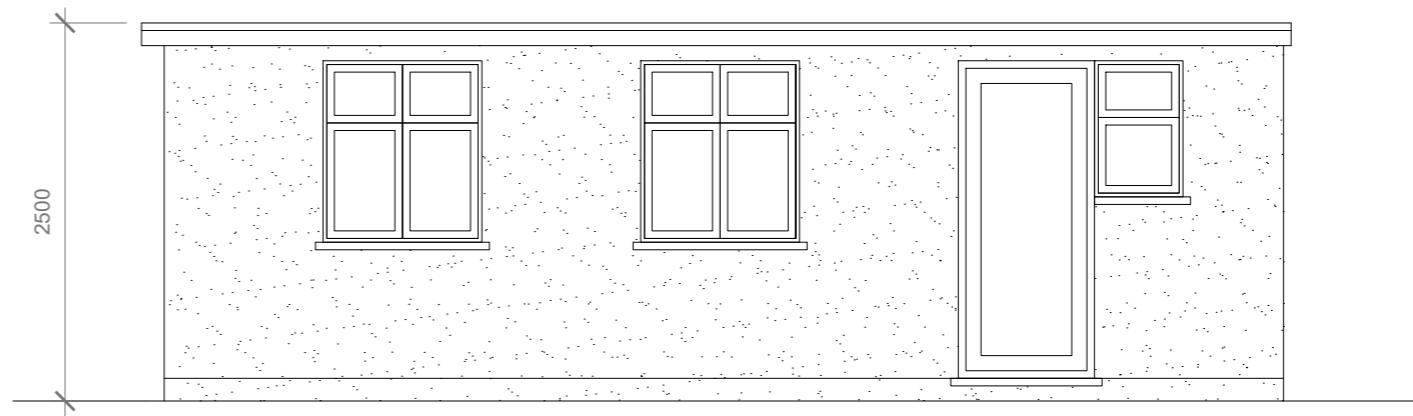


**Proposed Side Elevation**

Scale 1:100

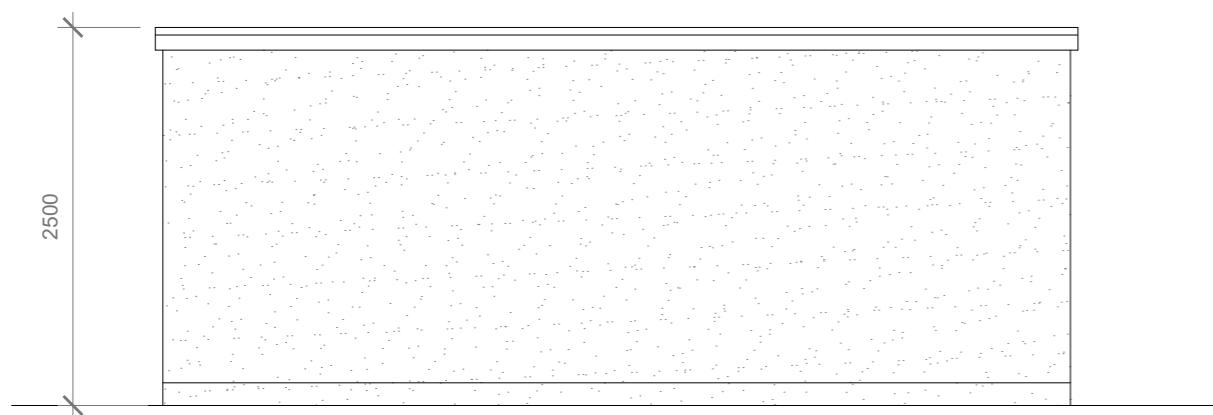

**Proposed Rear Elevation**

Scale 1:100

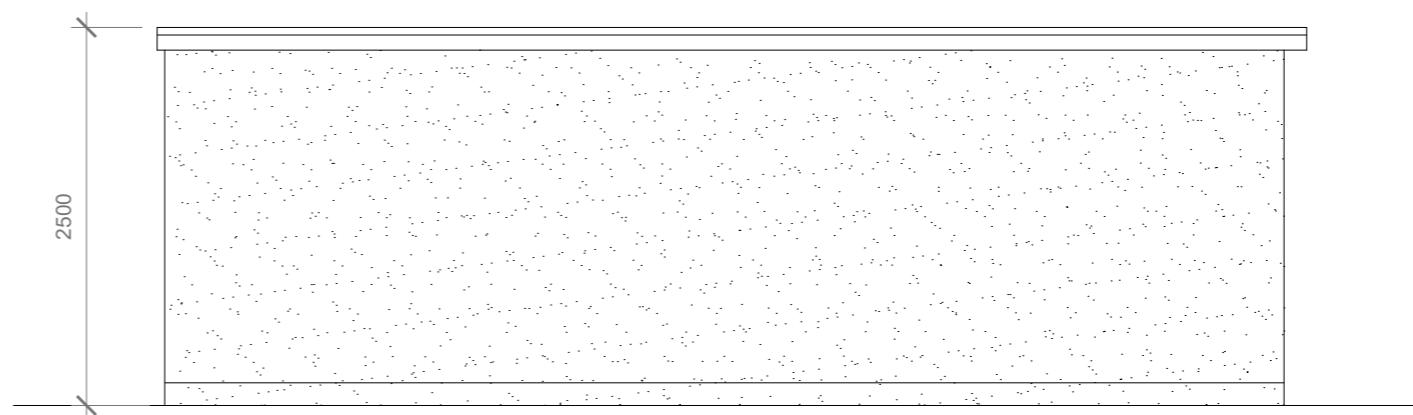

**Proposed Side Elevation**

Scale 1:100

5 Meter  
2  
1  
0  
1:50

GENERAL NOTES:  
 1. ALL DIMENSIONS ARE IN MILLIMETER.  
 2. VERIFY ALL DIMENSIONS AND CONDITIONS BEFORE BUILDING OR  
 STARTING CONSTRUCTION. NOTIFY THE DESIGNER IMMEDIATELY OF ANY  
 DISCREPANCY OR VARIATION.  
 3. ALL WORK TO COMPLY WITH CURRENT BUILDING REGULATIONS  
 AND CODES OF PRACTICE

Title:

## Proposed Out-Building Elevations

Site Address  
26 Hitherbroom  
Road, Hayes.  
UB3 3AA

Scale: 1:50 @A3  
Date: 05/08/2025  
Drawing No.: 2025/109 -02  
Drawn By:  
RO

Revision Date:  
e:mail -  
faluckpatel@yahoo.com  
(M) +44 (0) 7871 466 254

**Faluck  
Patel**