



All dimensions in millimetres unless otherwise stated
 The contractor must verify all dimensions on site before commencing on site
 Architect must be notified of any suspected discrepancies or omissions
 Any scaled dimensions to be confirmed by the Architect


NOTES

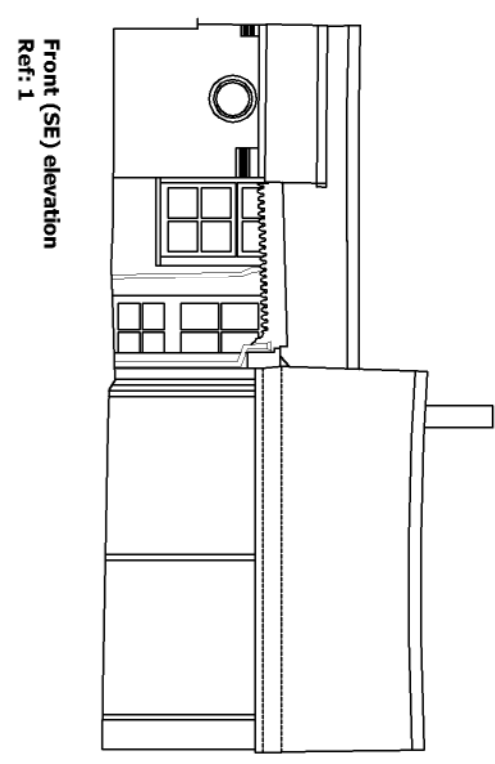


Front (SE) elevation
 Ref : 1

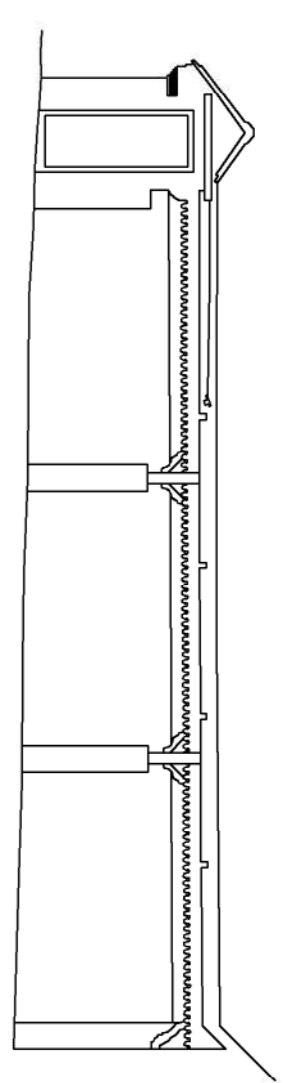


Internal (SW) elevation
 Ref : 2

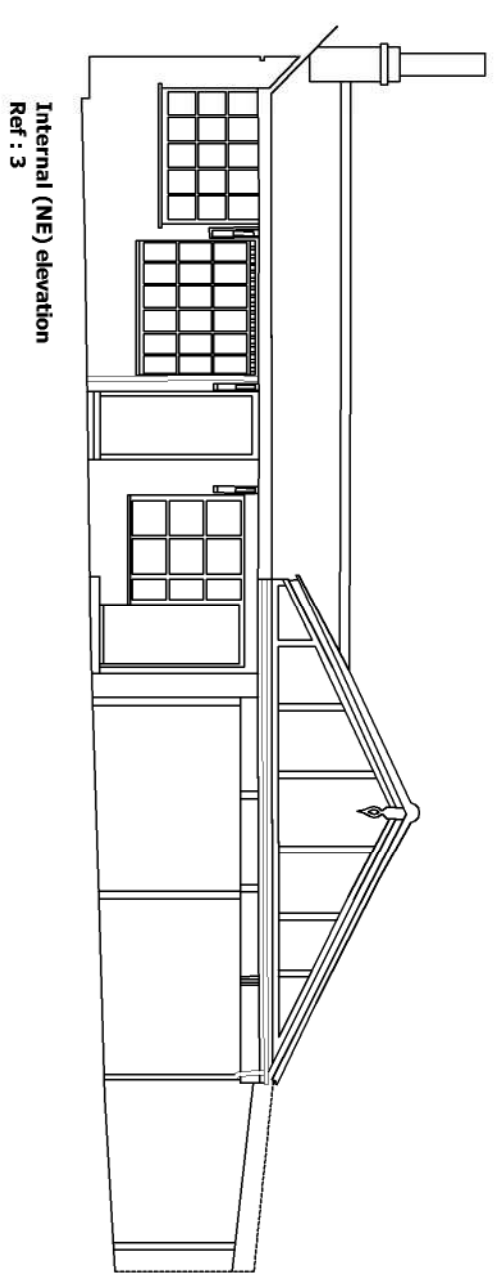


Internal (NE) elevation
 Ref : 3

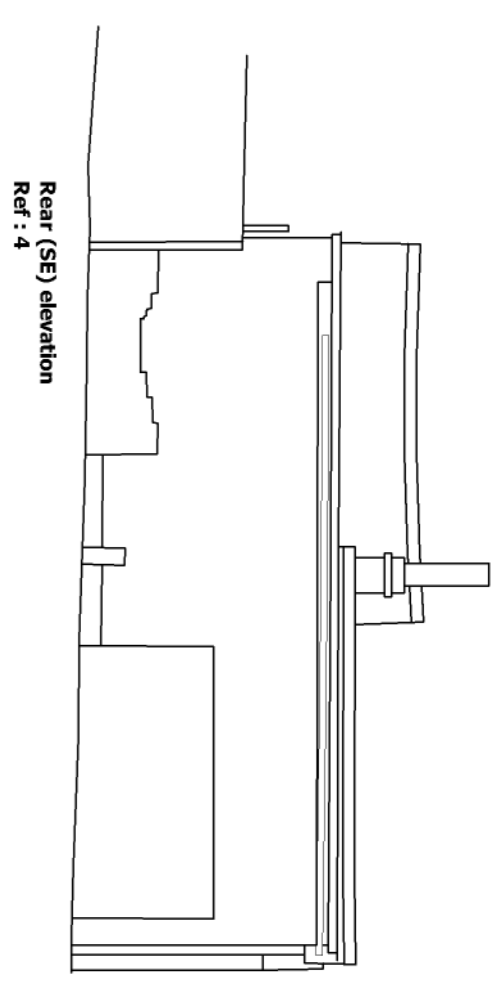


Rear (SE) elevation
 Ref : 4

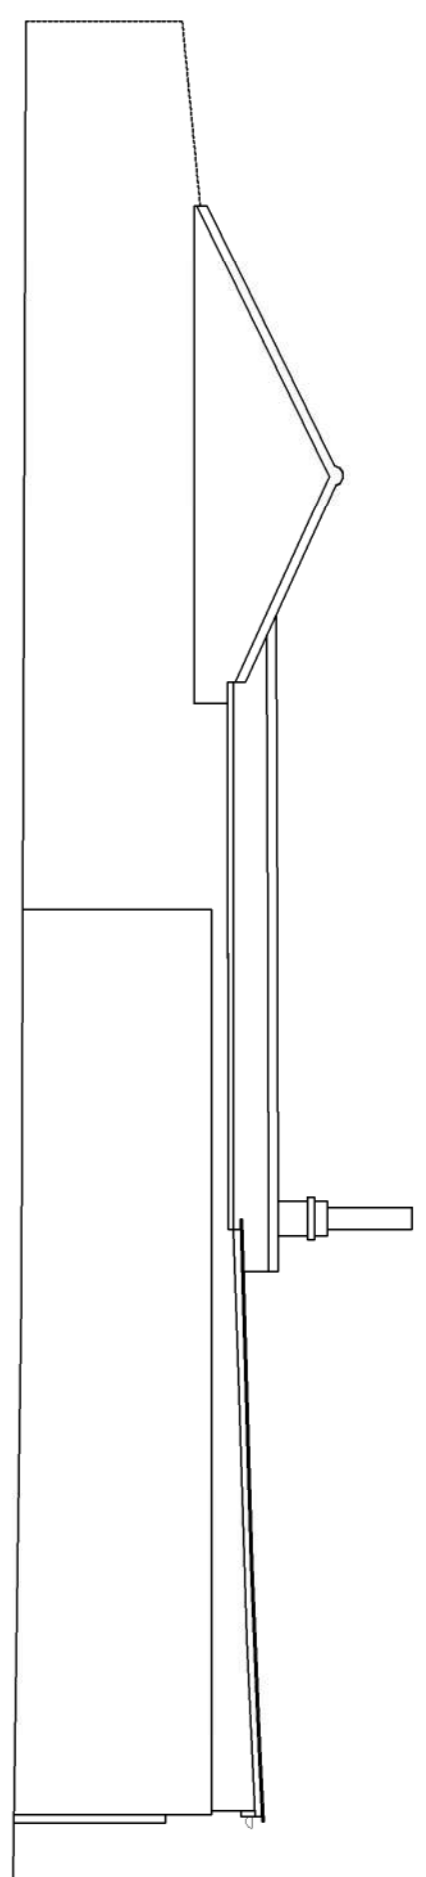

Side (SW) elevation
 Ref : 5

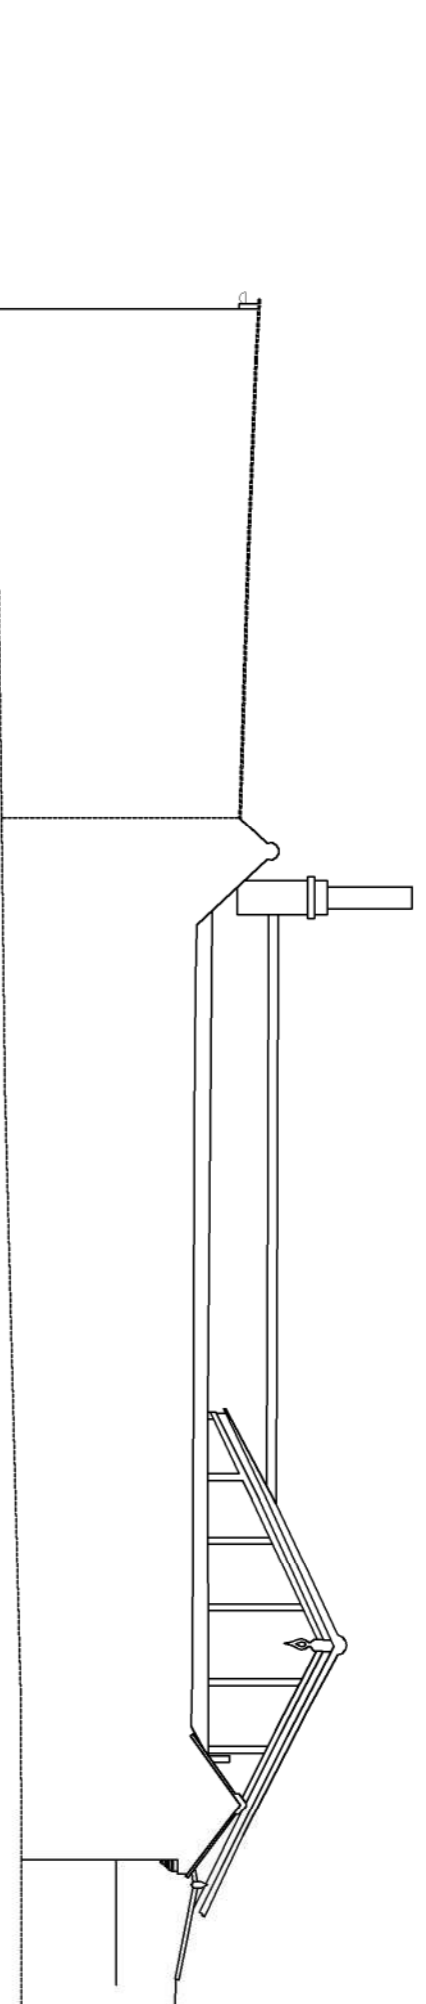

Side (NE) elevation
 Ref : 6

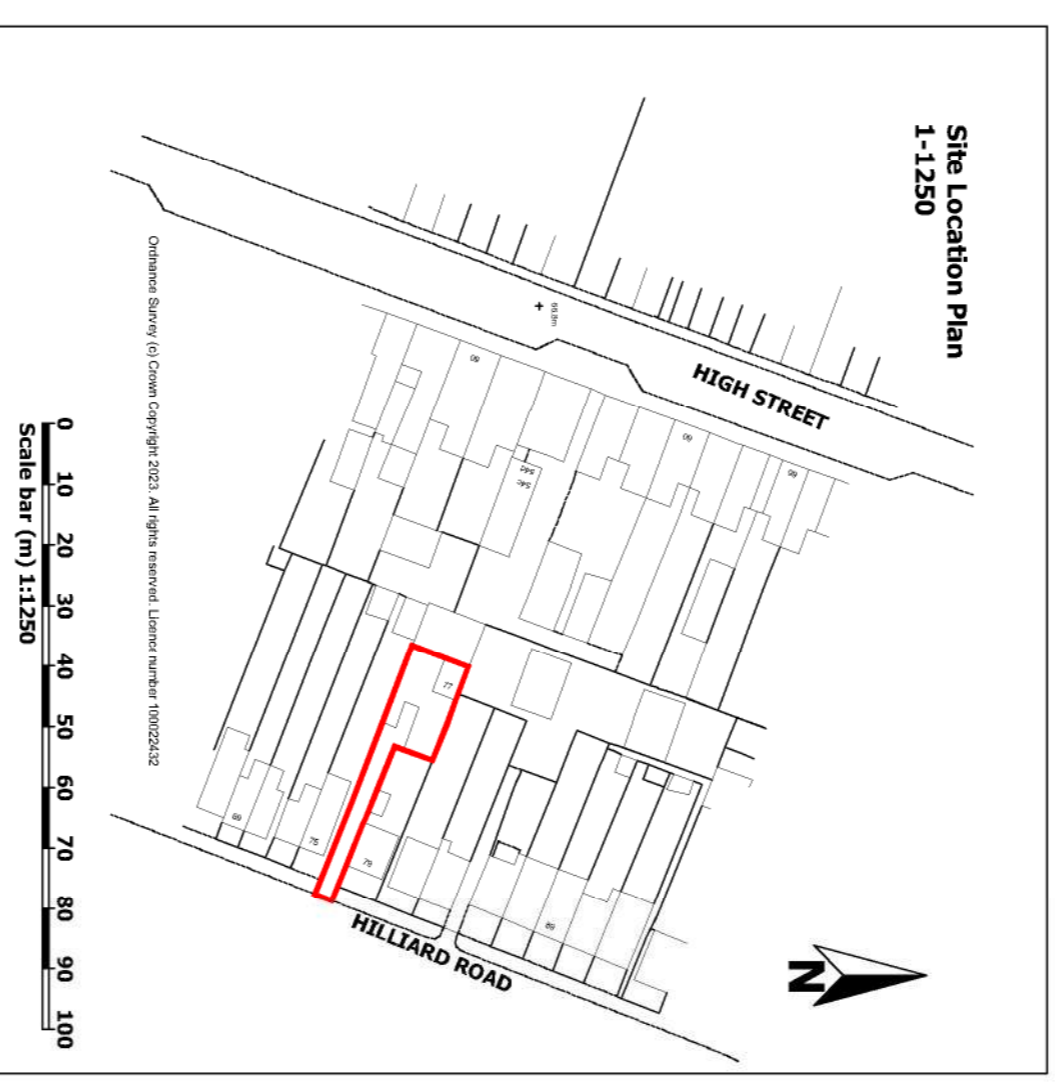

Site Location Plan
 1-1250


Scale bar (m) 1:1250

Existing site layout plan
 1-200




existing level
 E139.42
 P-139.42
 proposed level


Scale bar (m) 1:200

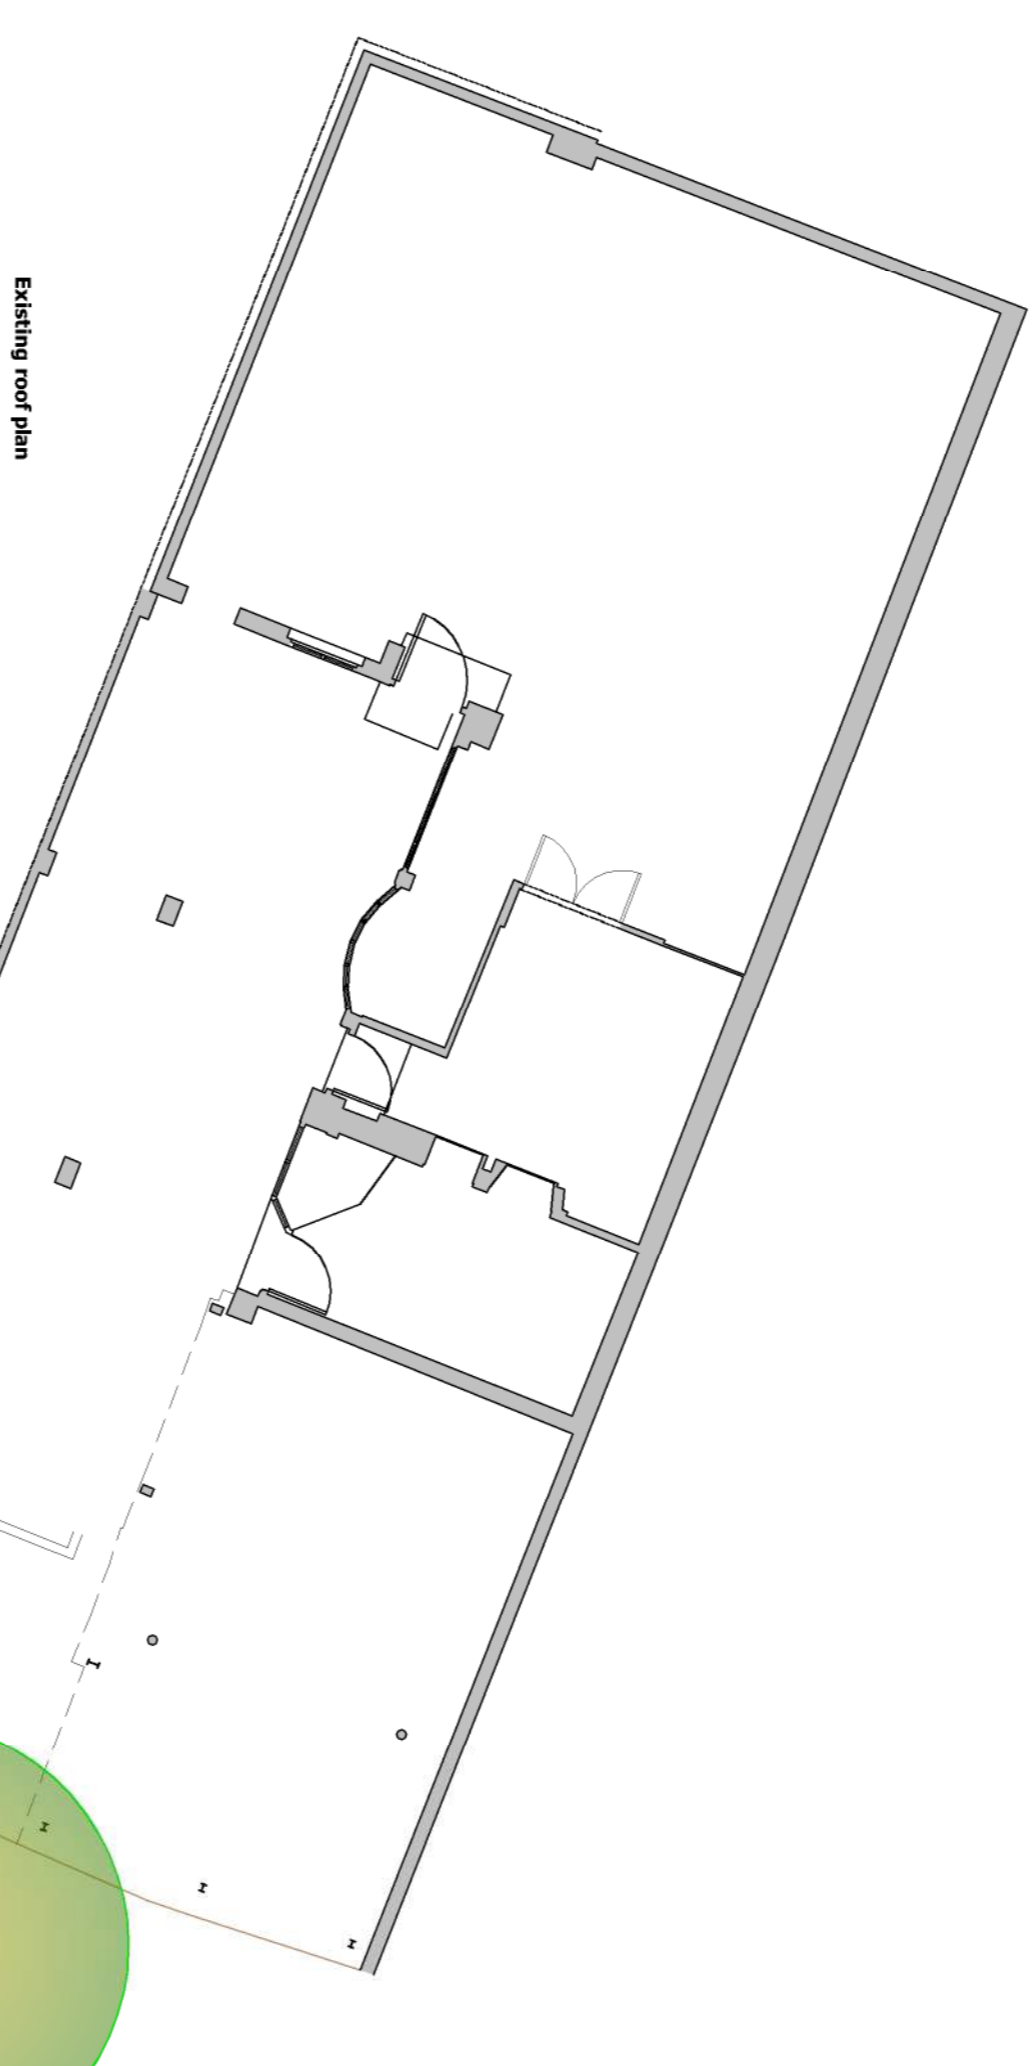

Existing roof plan

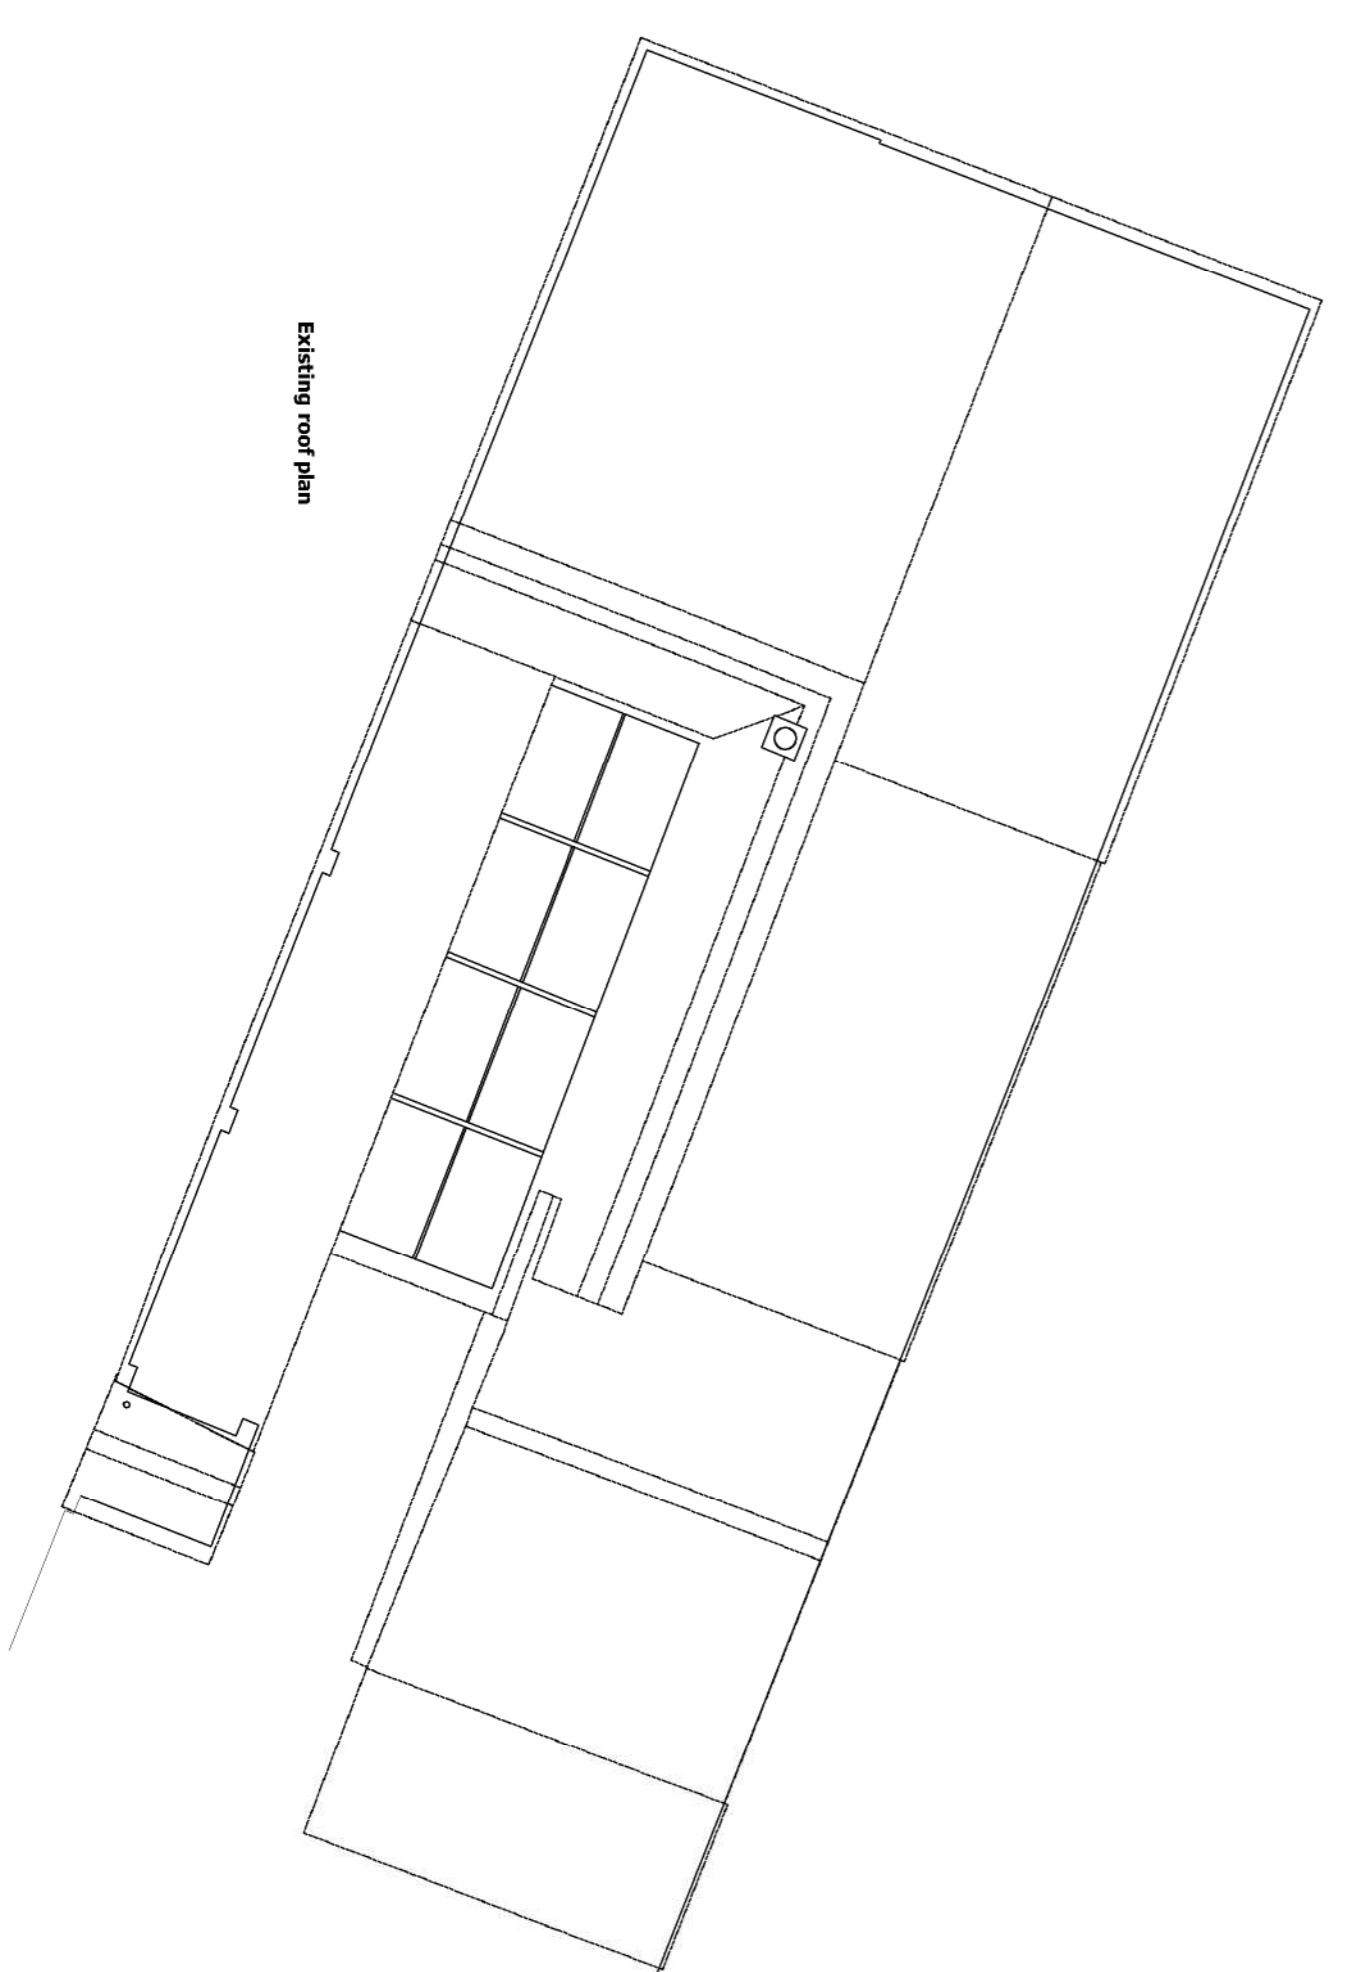

Existing roof plan

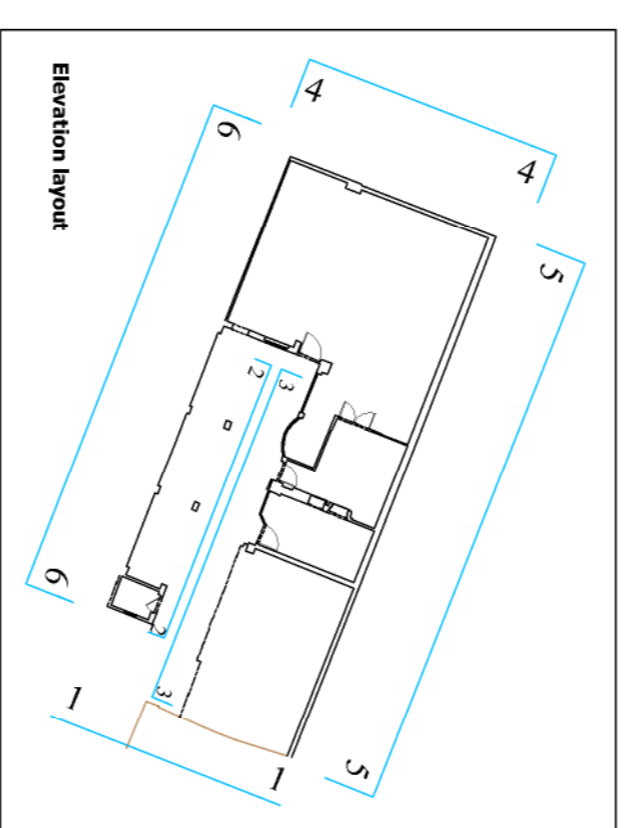

Elevation layout

Scale bar (m) 1:100

| | |
|--|--|
| REVISIONS | |
| HAWKINS EADES ASSOCIATES | |
| ARCHITECTURAL | |
| PLANNING & DESIGN CONSULTANTS | |
| 100 High Street | |
| Great Missenden | |
| BUCKS HP16 0BE | |
| Tel: (01494) 891555/891666 | |
| Fax: (01494) 891222 | |
| e-mail: info@hawksades.co.uk | |
| CLIENT | Zoe Wisson |
| PROJECT | Conversion of 77 Hilliard Road, Northwood Hills |
| TITLE | Existing Middlesex, HA6 1SL |
| Plans and elevations | |
| DRWG No. | 4630 |
| DATE | Nov '23 |
| SCALE | 1/100 @ A1 |
| DRAWN BY | gjb |
| CHECKED | |
| DRWG No. | SLUR |
| DATE | SCALE |
| DRAWN BY | CHECKED |

Do not scale from this drawing, use dimensions only.
 © 2025 HAWKINS EADES ASSOCIATES