



Rev. No	DATE	REV. NOTE
CAD REF		

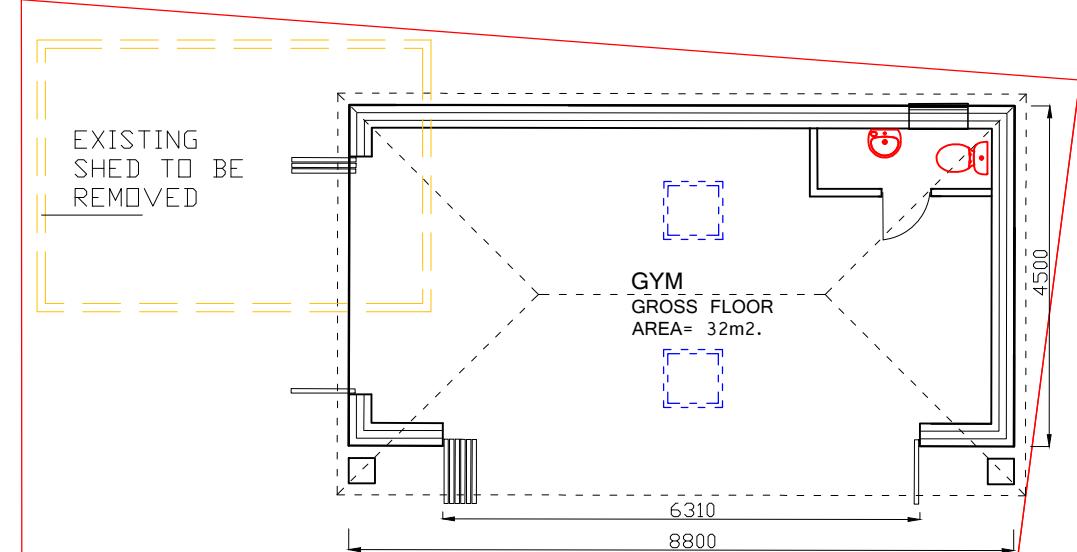


PROPOSED FLOOR PLAN
SCALE 1:100


REAR GARDEN

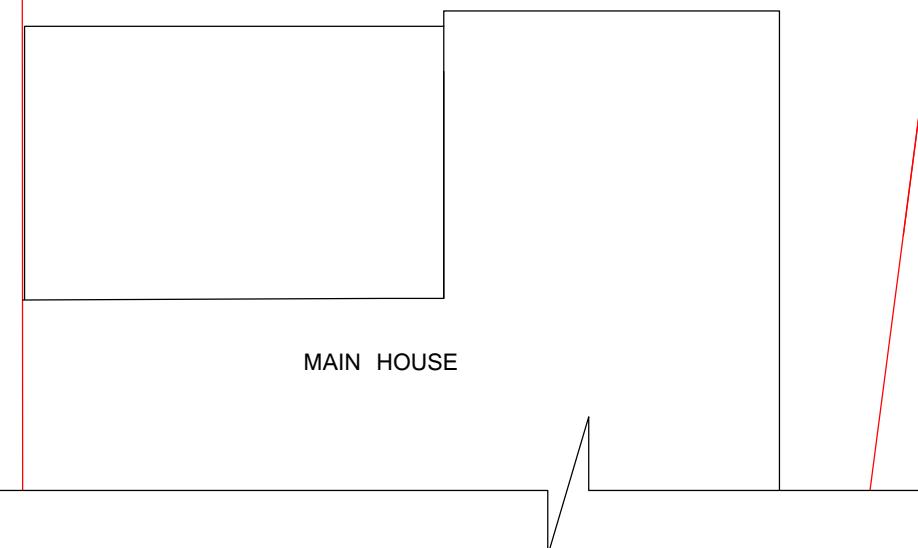


ALL MATERIALS AND FINISHES TO MATCH EXISTING.

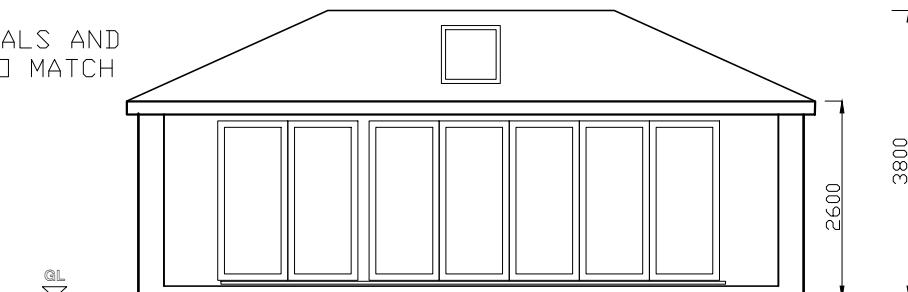


PROPOSED FRONT ELEVATION
SCALE 1:100

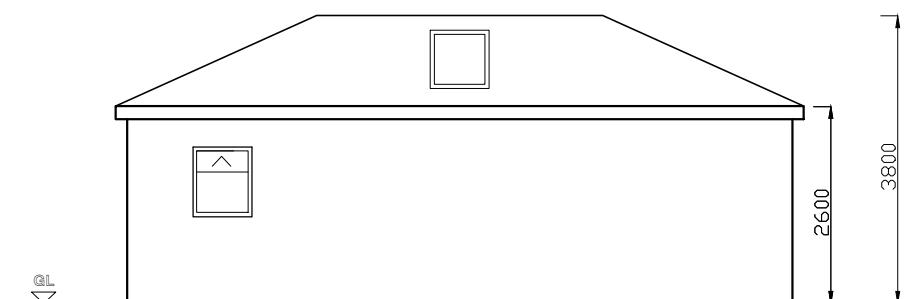

PROPOSED REAR ELEVATION
SCALE 1:100

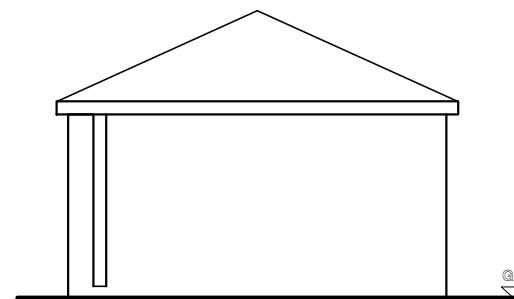

PROPOSED SIDE ELEVATION
SCALE 1:100

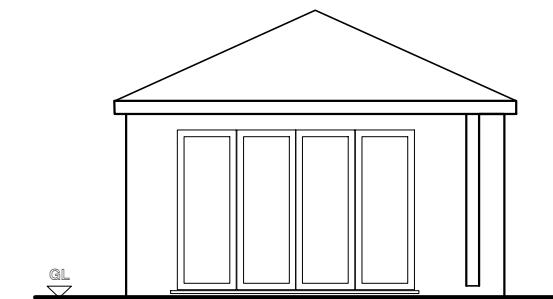

PROPOSED SIDE ELEVATION
SCALE 1:100

Project Title		
Erection of an Outbuilding for Ancillary Use		
Layout Name		
ELEVATIONS & PLANS		
Client	Mrs. Riffat Qaisreen	
Site	270 Joel Street, Pinner, HA5 2PY.	
Drawn By	Designed By	
LT	SA	
Drawing No	Revision No	
270JS/07	00	
Compass	Date	Scale
	11-04-22	1:500, 1:1250
	Project No	Sheet No
		-
HEAD OFFICE : S A Design & Management Ltd saud_ahmad67@outlook.com		
Phone : 0044 7930880404		

THIS DRAWING IS A COPYRIGHT OF S A DESIGN & MANAGEMENT LTD AND
MUST NOT BE
DUPLICATED OR REPRODUCED WITHOUT PERMISSION FROM THE COMPANY.