


FRONT

SIDE


REAR

SECTIONAL SIDE
(Section through 65 Park Lane)


EXISTING ELEVATIONS 1:100

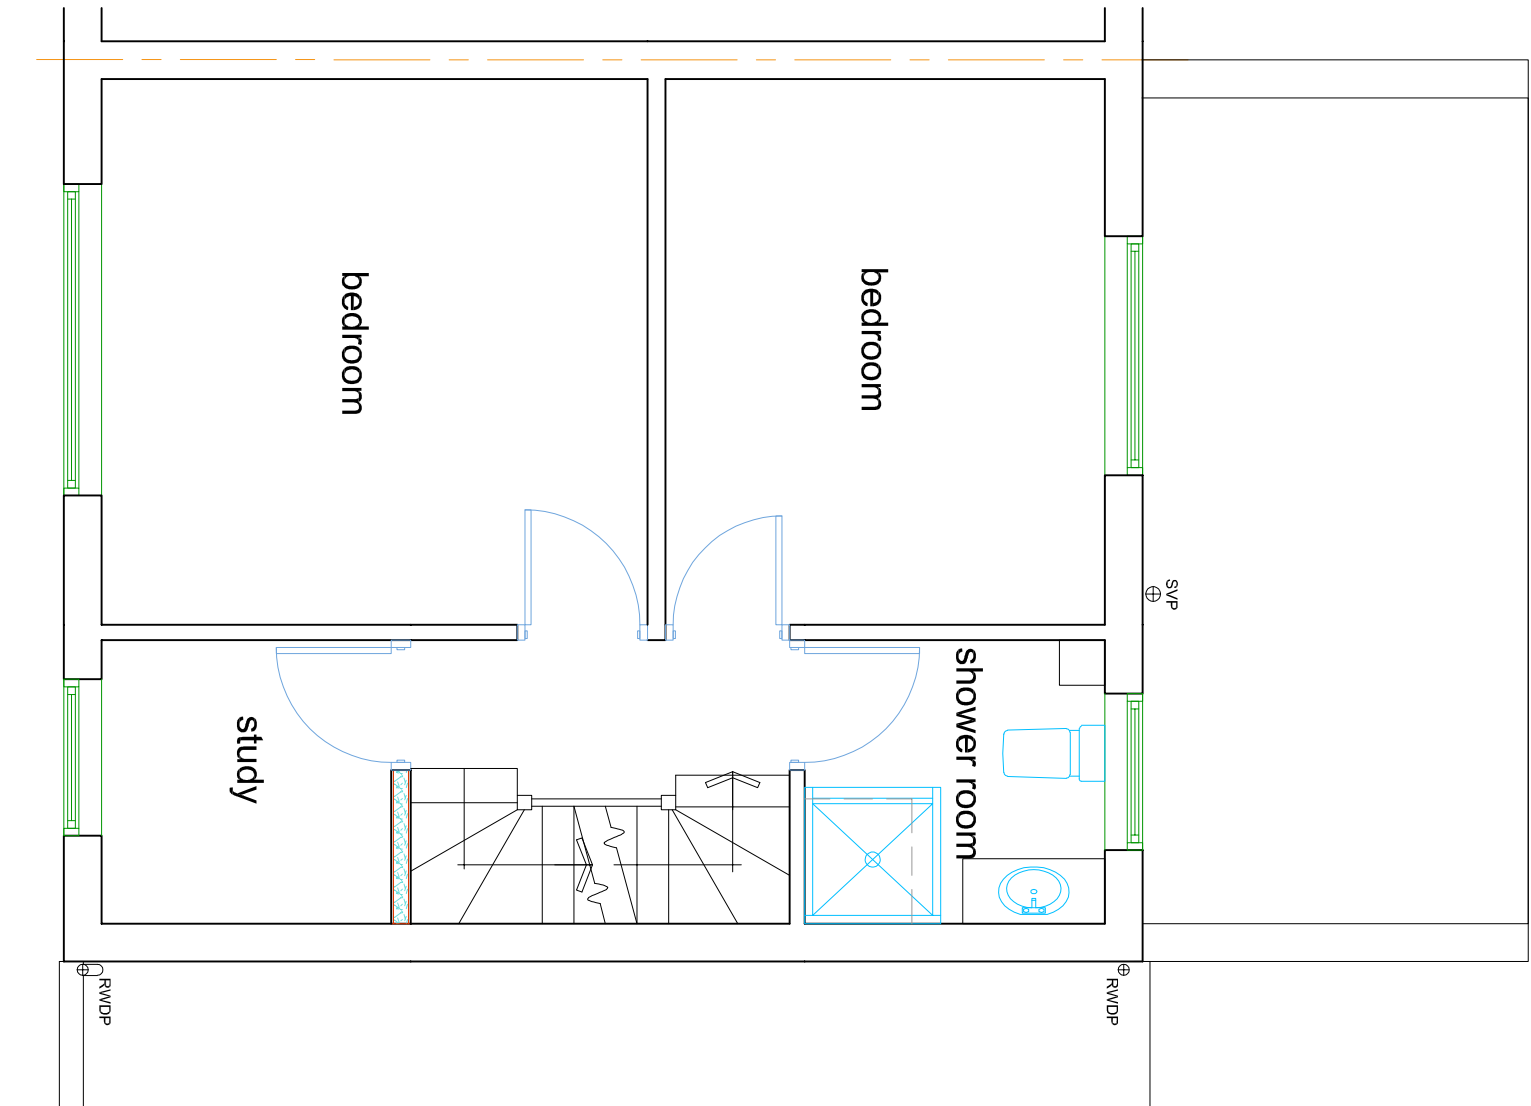

PROPOSED FIRST FLOOR PLAN 1:50

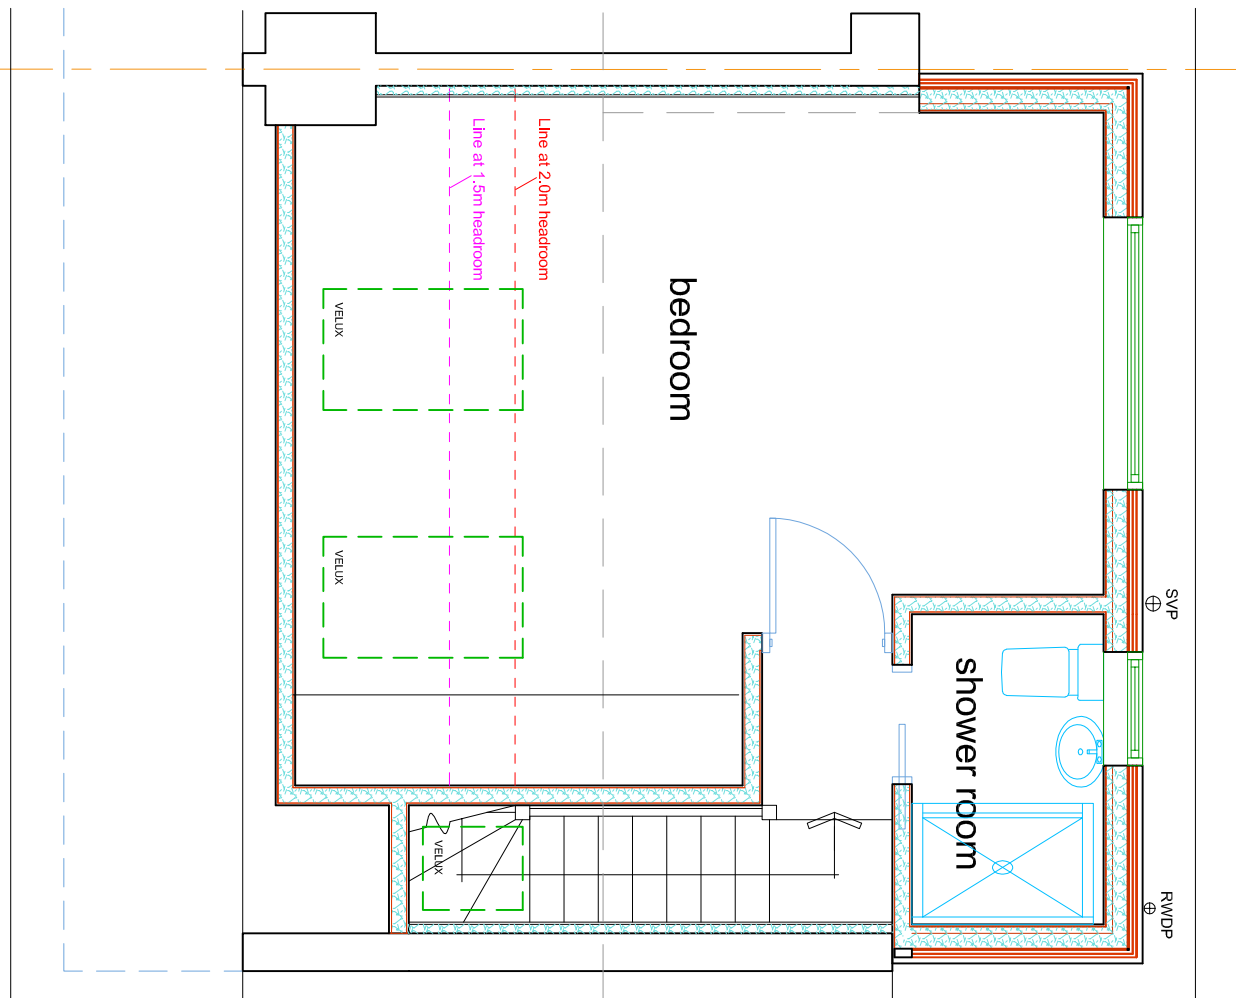


PROPOSED SECOND FLOOR PLAN 1:50

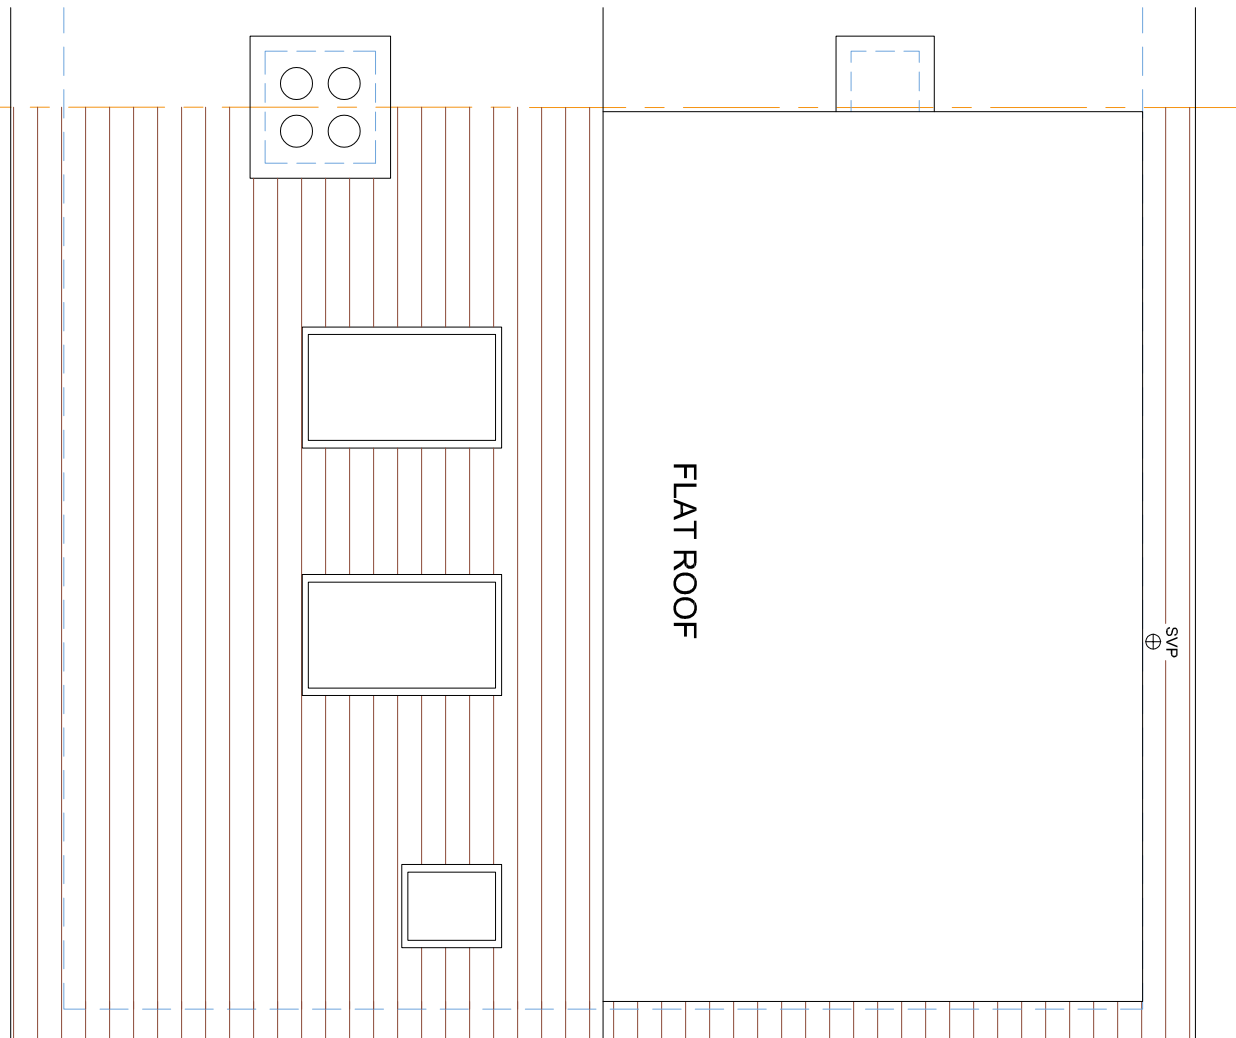

PROPOSED ROOF PLAN 1:50

Notes:
All dimensions must be checked on site and not scaled from this drawing

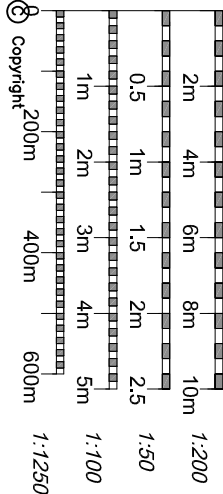

NEIL HAMMOND
ARCHITECTURAL SERVICES
Tel: 07977 521534
Email: neilg313@gmail.com

Client
Mr & Mrs Miahall

Job Title
**Proposed Loft Conversion at
67 PARK LANE
HAYES
UB4 8AB**

Drawing Title
**PROPOSED PLANS AND
ELEVATIONS**

Scale
1:50 1:100

Paper Size
A2

Date
JUNE 2024

Drawn By
NRH

Job No
NRH20

Dwg No
02

Rev