



Note: This Drawing is for planning purpose and should not be used for construction.
All dimensions should be confirmed on site and any deviation should be reported back to designer.


BW Brickwork

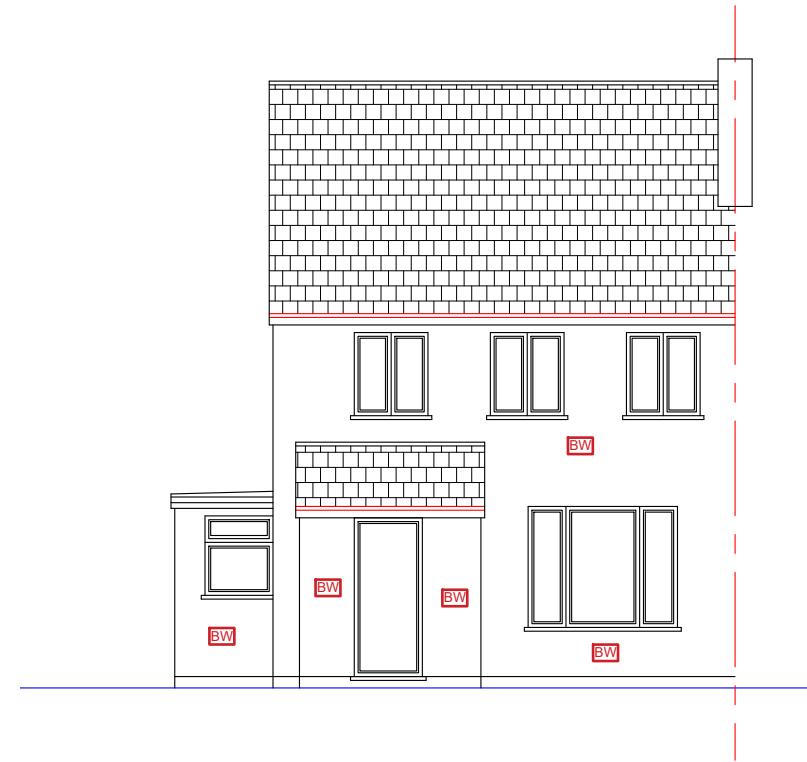


Existing Front Elevation

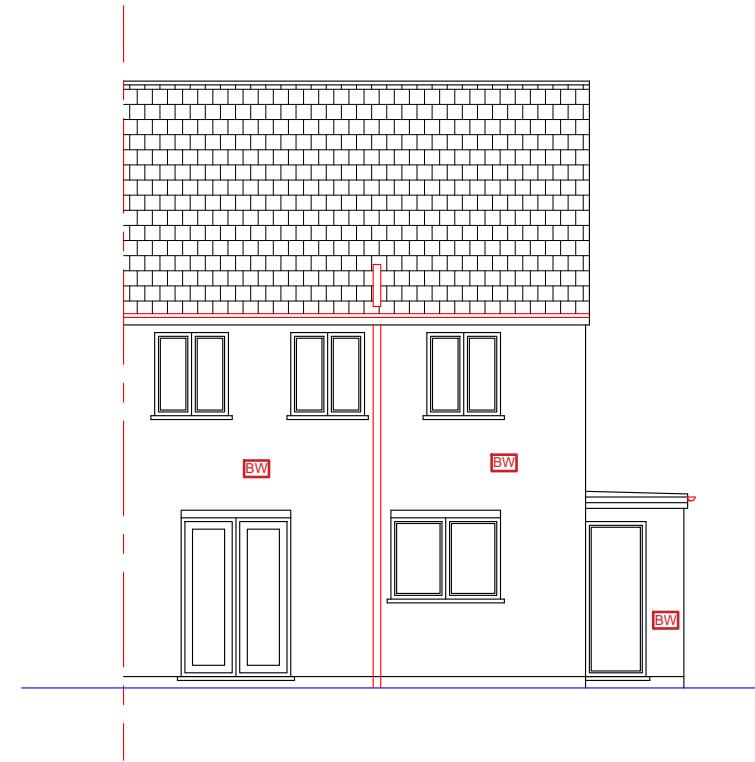

Existing Rear Elevation

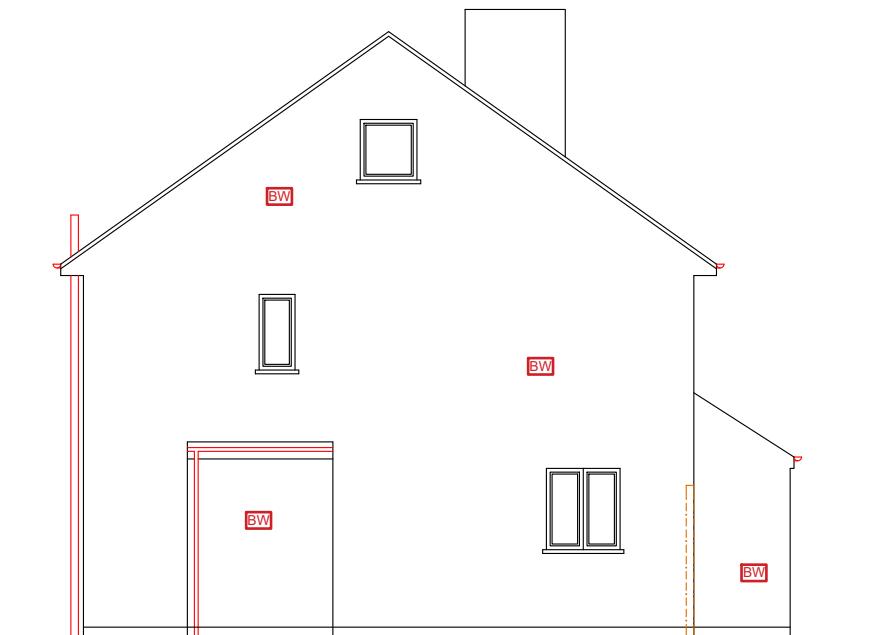

Existing Flank Elevation (LHS)

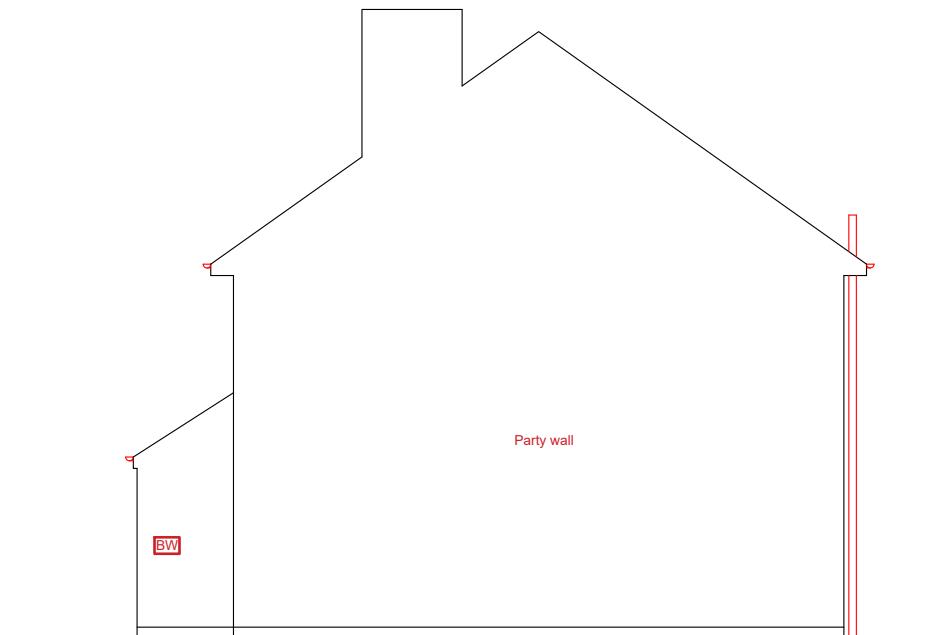

Existing Flank Elevation (RHS)

Proposed Development: Ground Floor Side Extension	Site Address: 132 St Peters Road Cowley UB8 3SD	Revisions: <table border="1"> <tr> <th>Rev</th><th>Date</th><th>Description</th></tr> <tr> <td>A</td><td>30/09/2022</td><td></td></tr> <tr> <td></td><td></td><td></td></tr> <tr> <td></td><td></td><td></td></tr> <tr> <td></td><td></td><td></td></tr> </table>	Rev	Date	Description	A	30/09/2022											Drawing Description: Existing Elevations Drawing No: ART/2022/SE132SP/EE	Scale: 1:100 Paper Size: A3 Sheet No: 2 of 5 	ART CONSULTANTS (UK) LTD 113 LONG LANE STANWELL TW19 7AL M:07960071377 E: ARTCONSULTANTSUK@GMAIL.COM
Rev	Date	Description																		
A	30/09/2022																			